



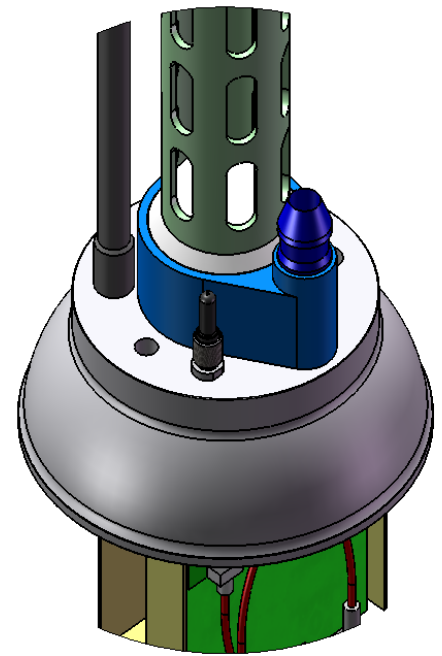

DETAIL C
SCALE 1 : 3

Concept for integrating
APEX with ISUS mounted
on the top endcap

Hans Jannasch 5/10/08

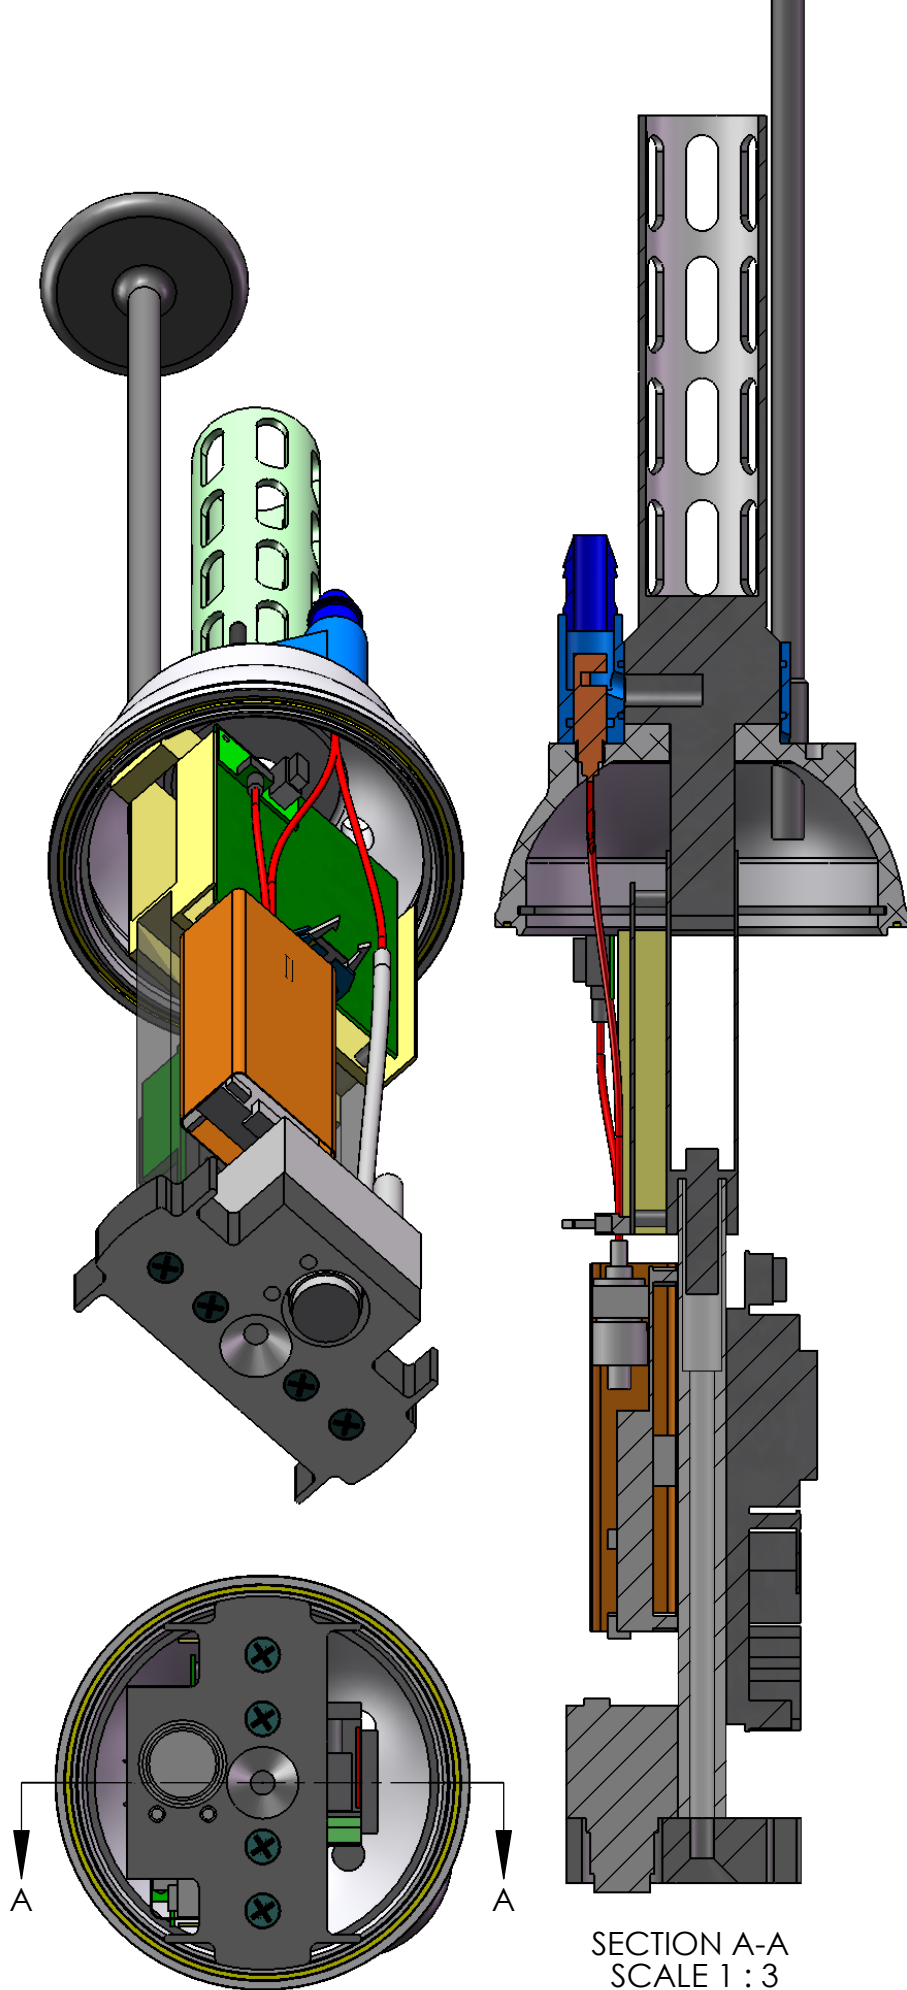