




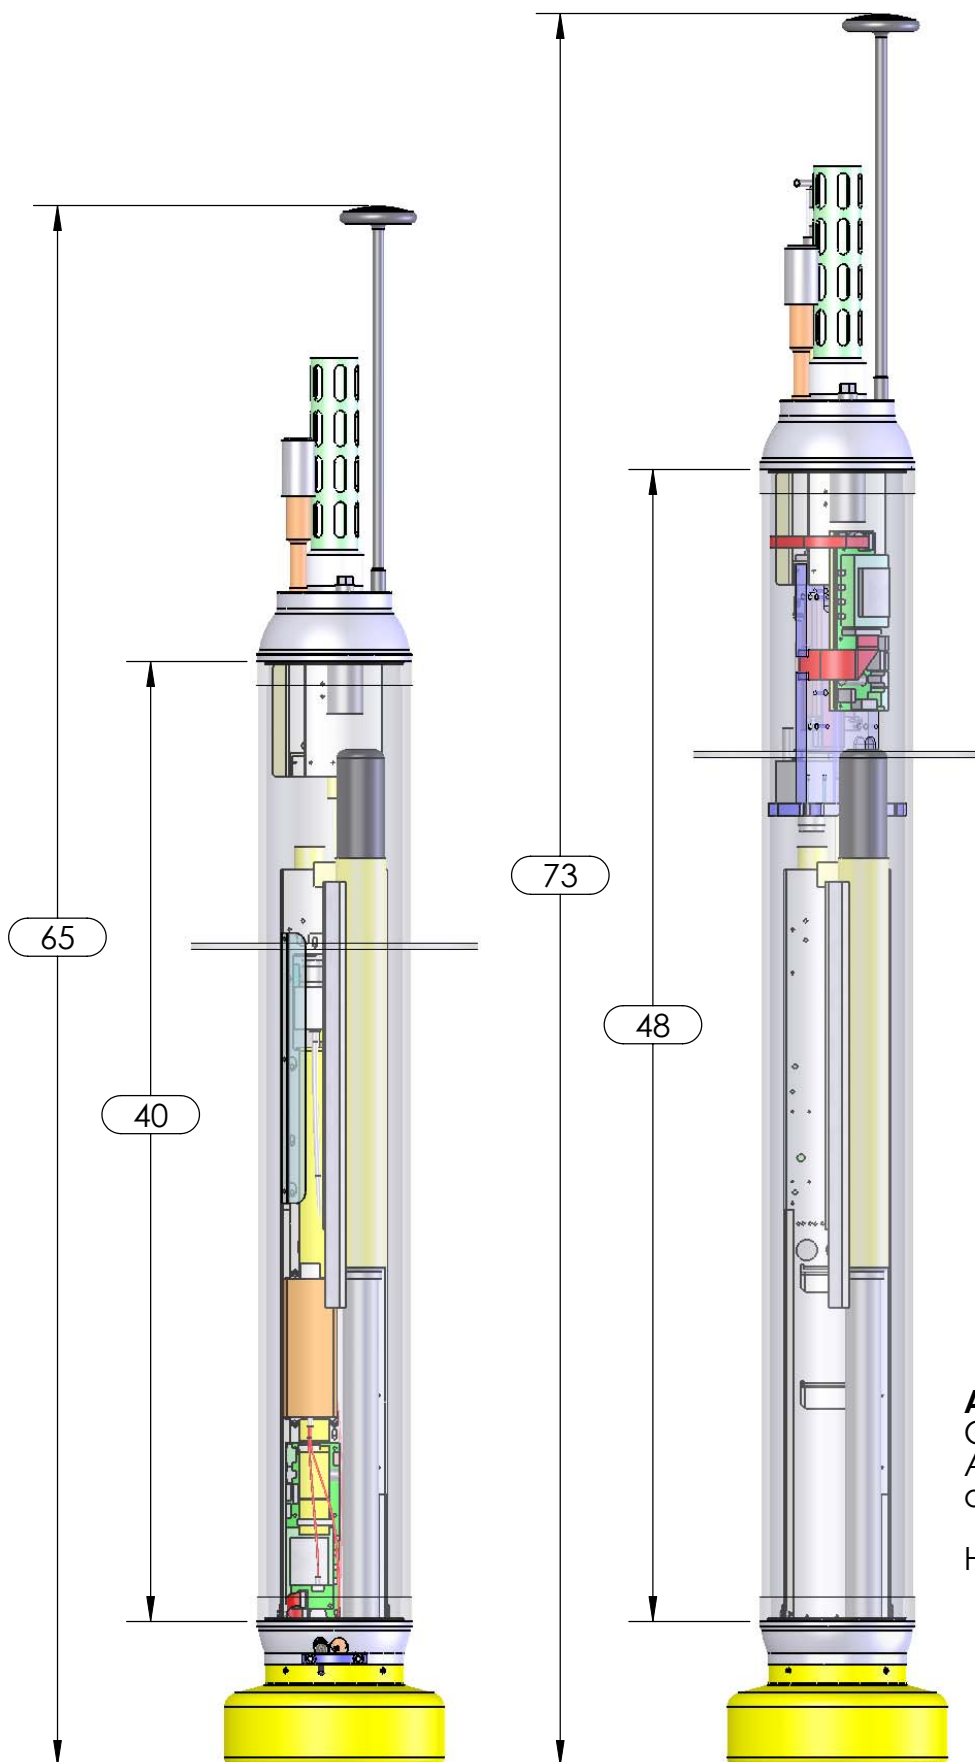



APEX+ISUS Version 2
 Concept for integrating
 APEX with ISUS mounted
 on the top endcap

Hans Jannasch 9/24/08

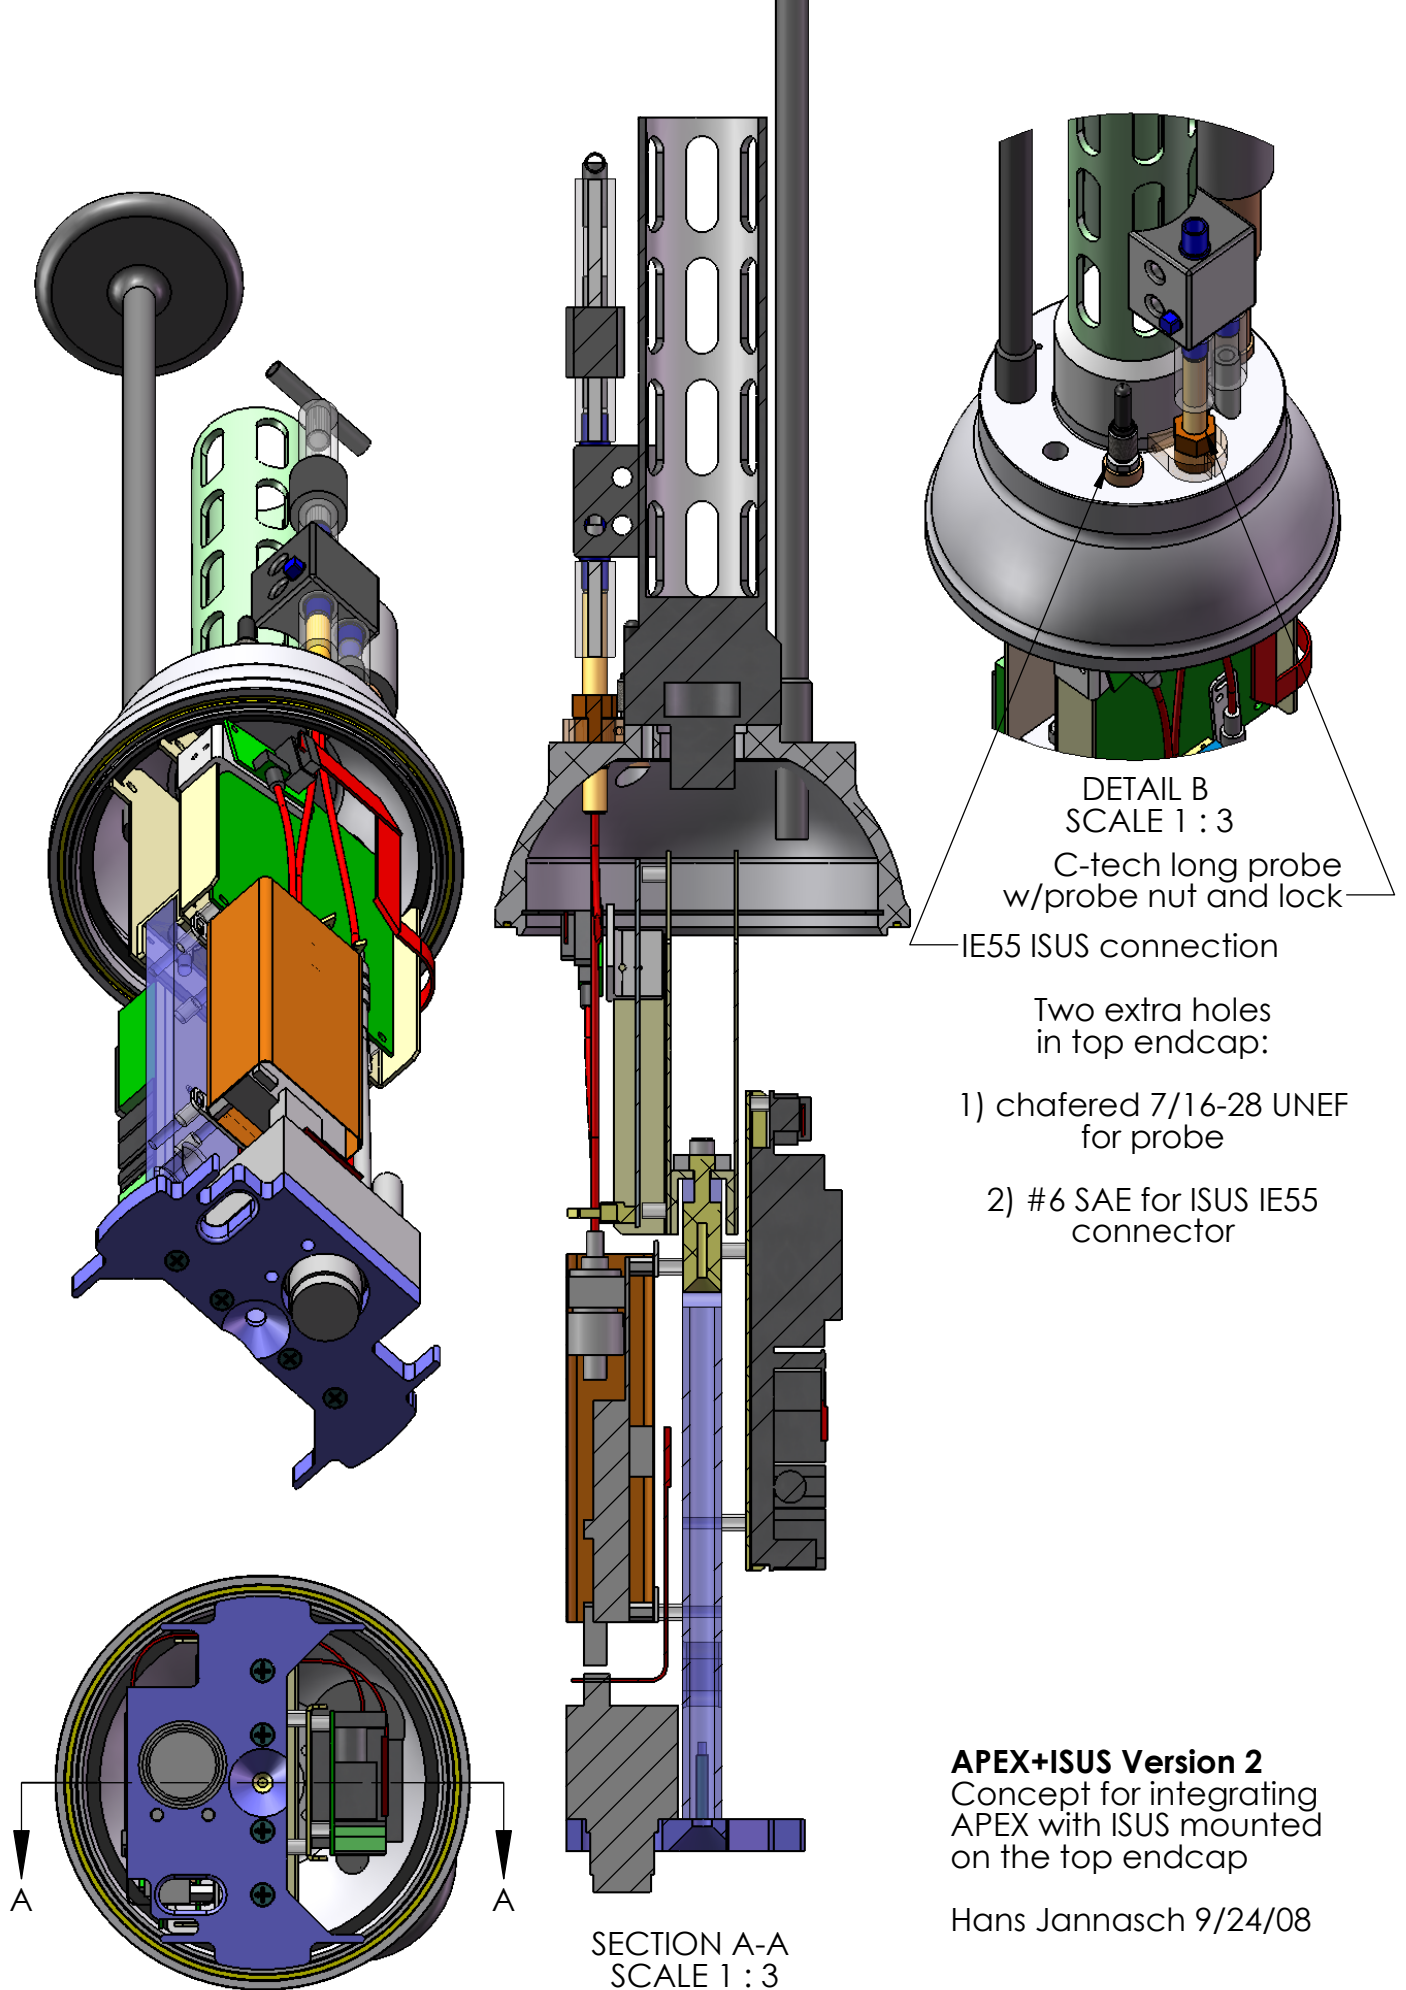


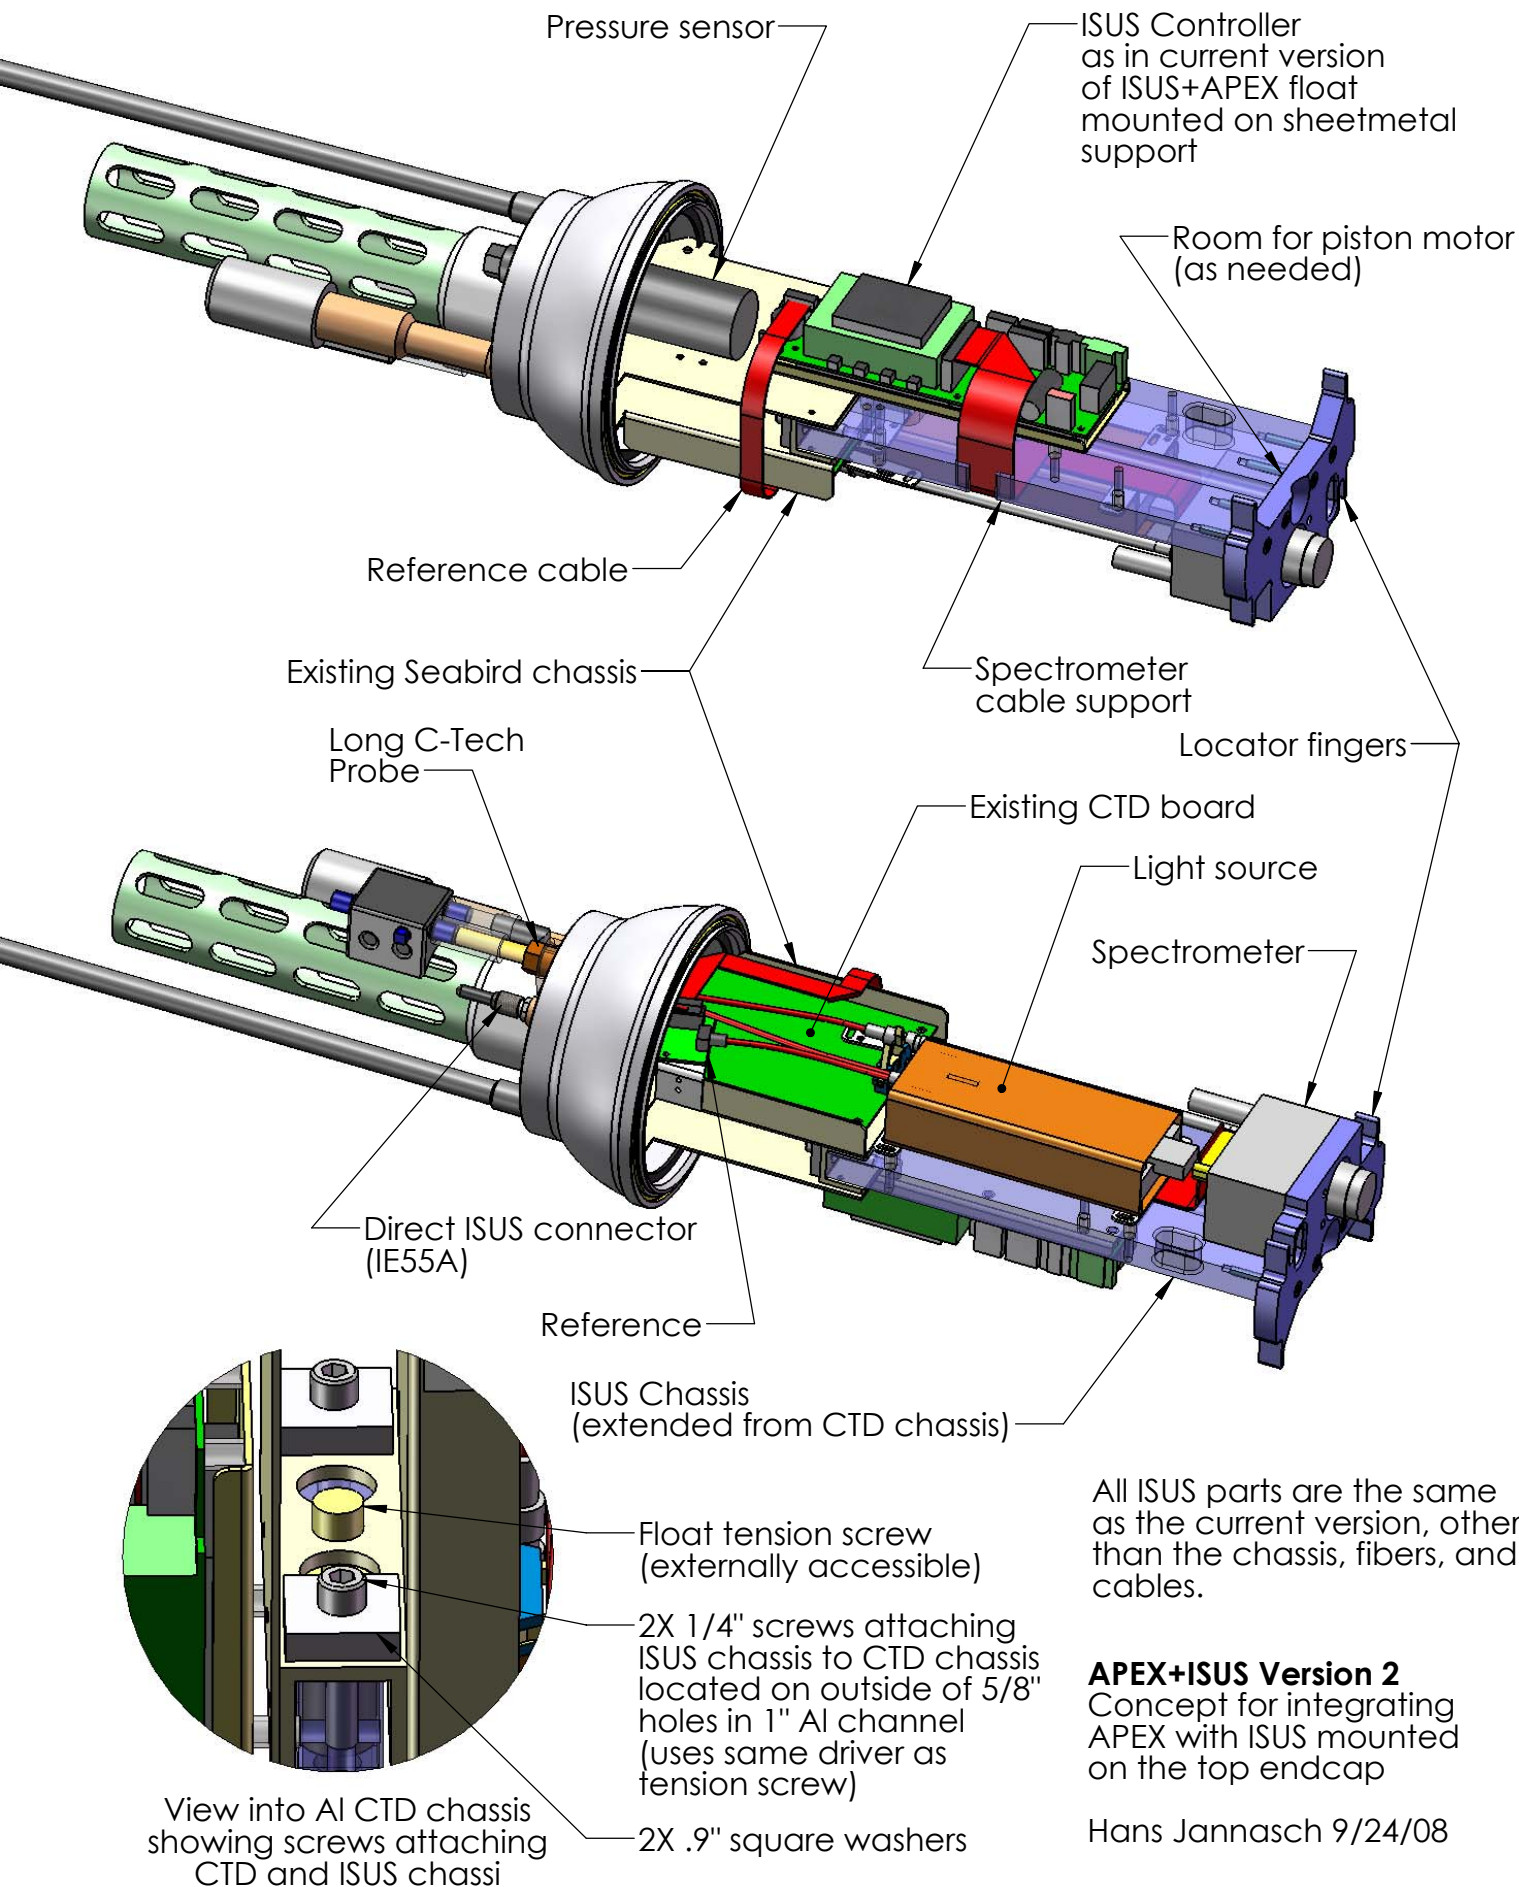

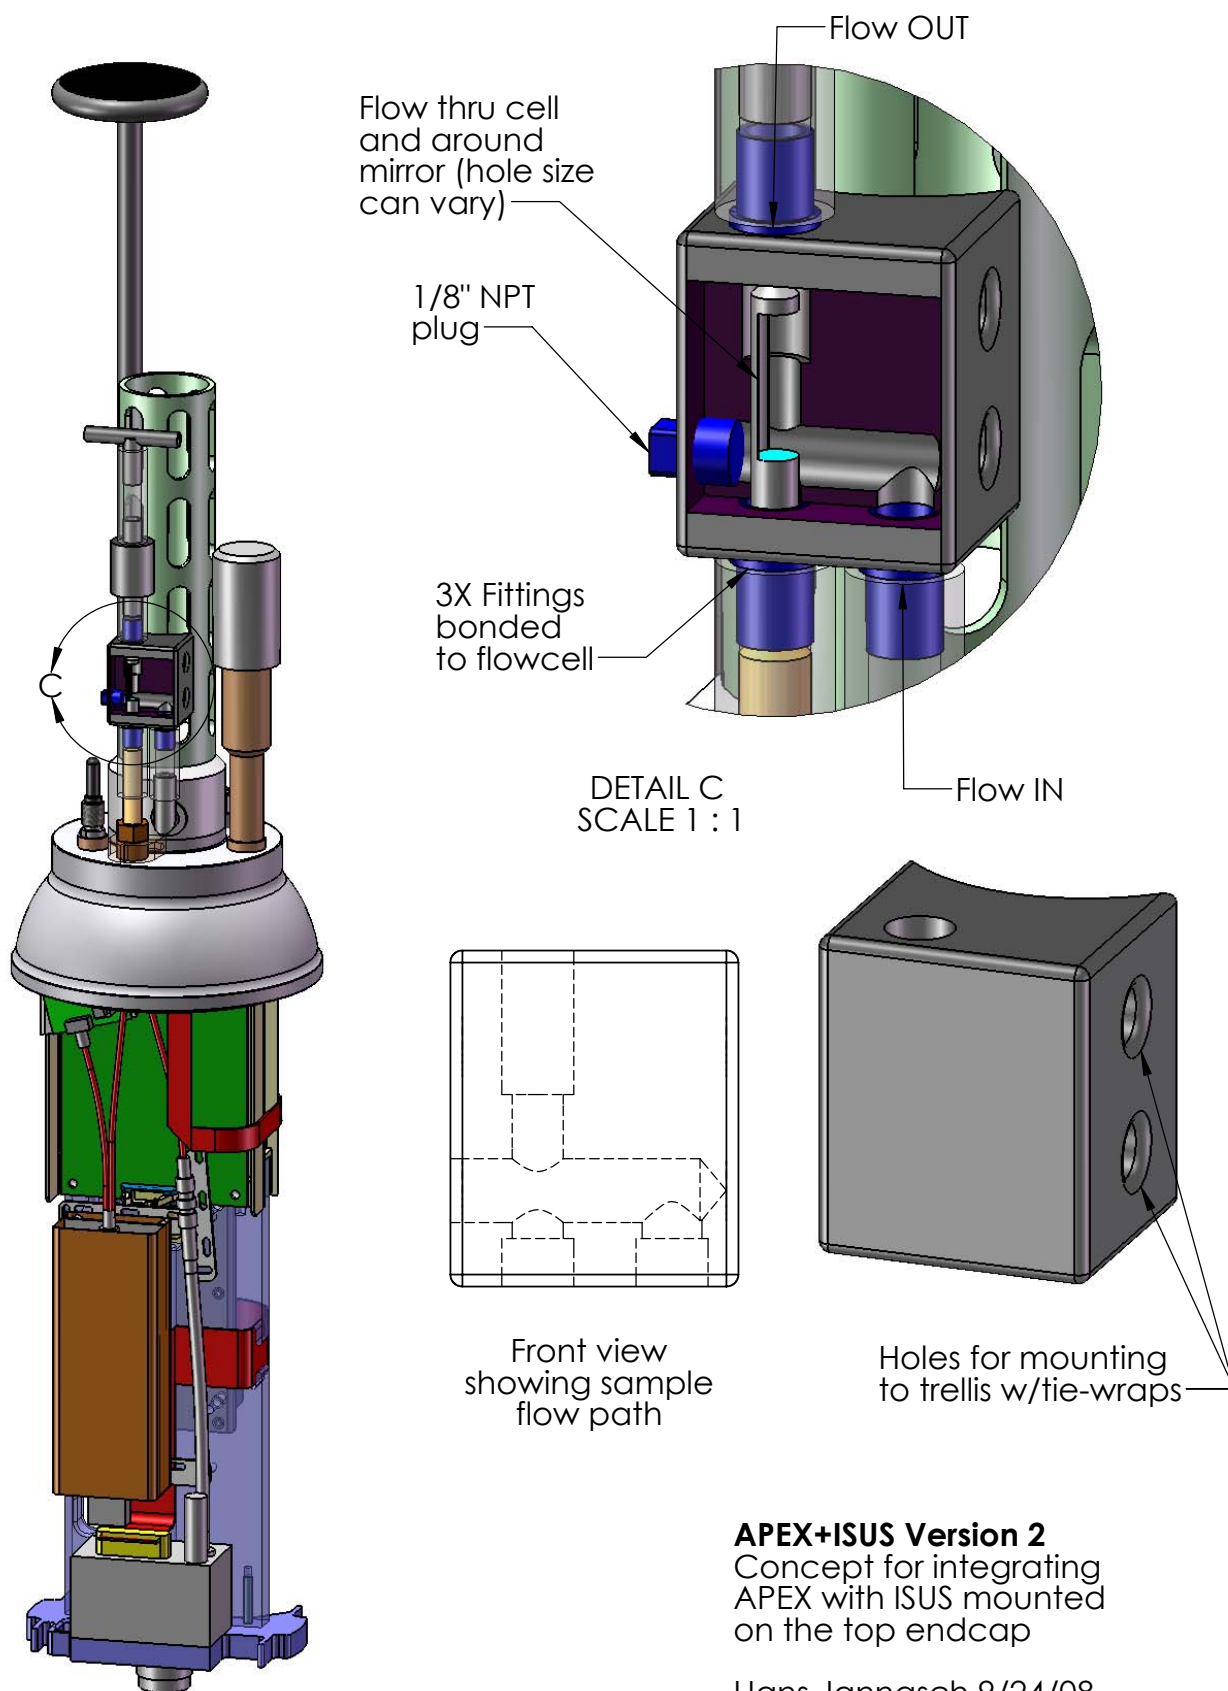

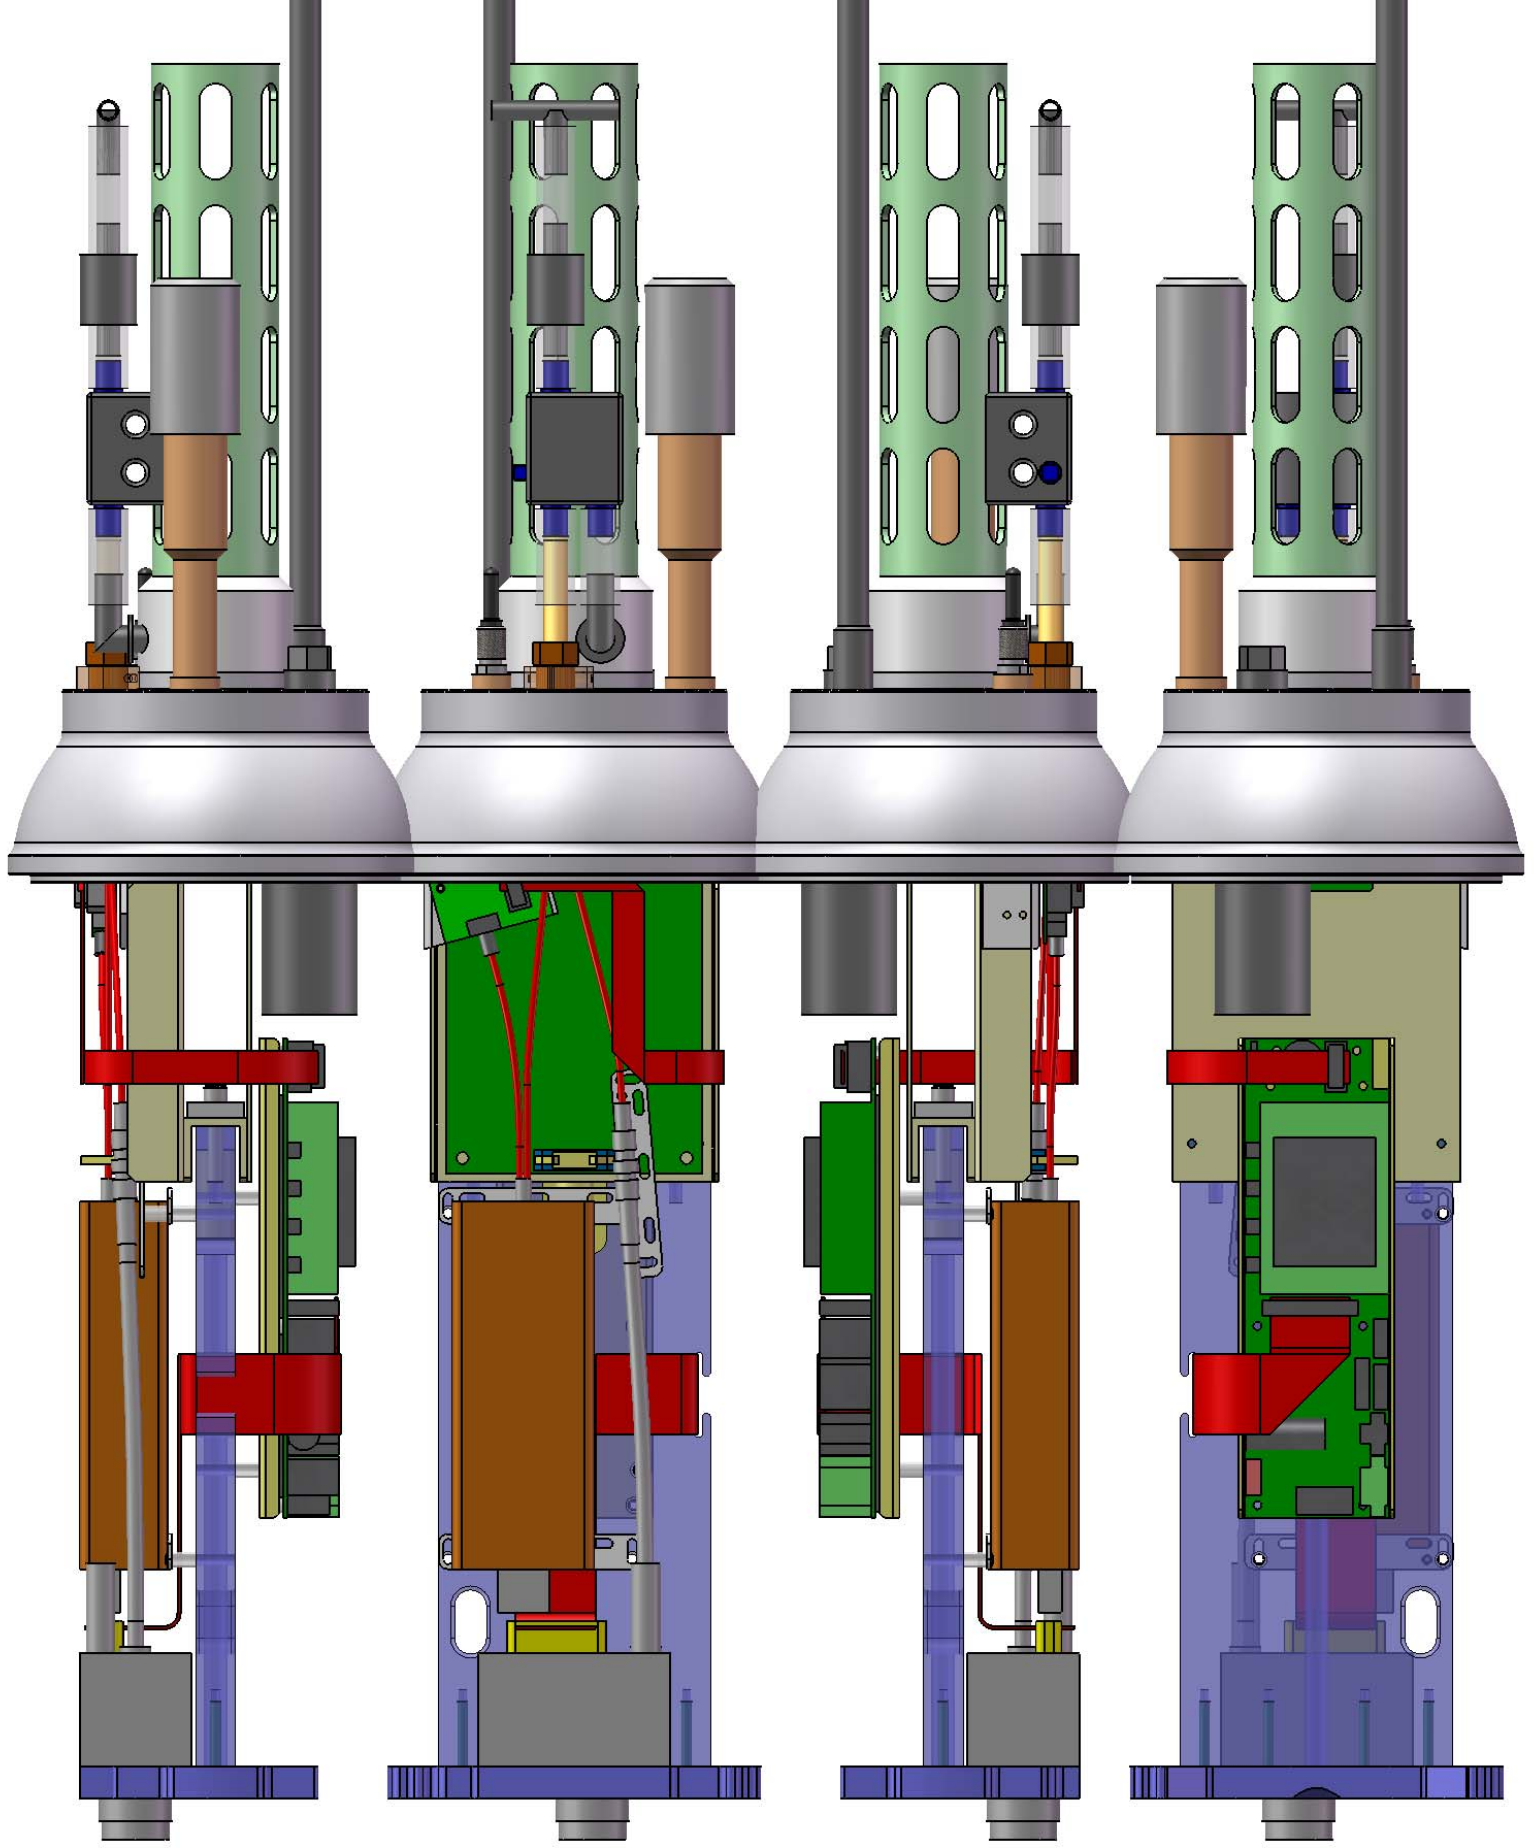

Left, Top, Right and Back Views

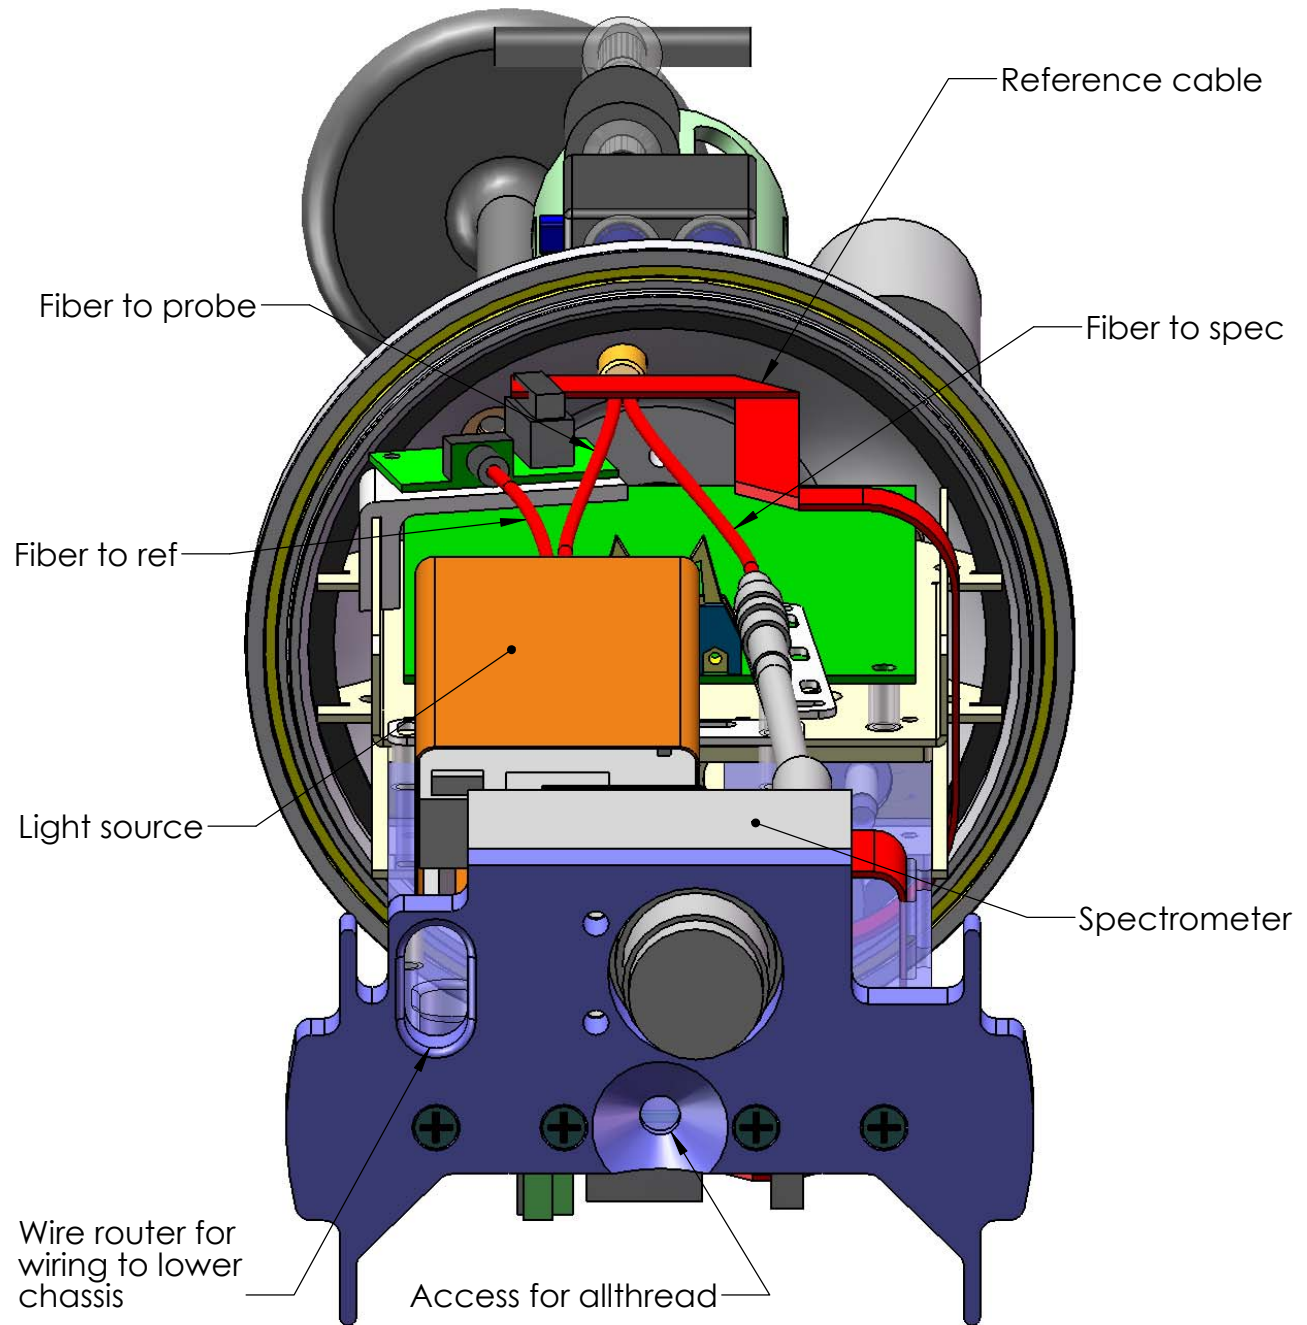

Fiber runs are mostly planar

APEX+ISUS Version 2
 Concept for integrating
 APEX with ISUS mounted
 on the top endcap

Hans Jannasch 9/24/08