


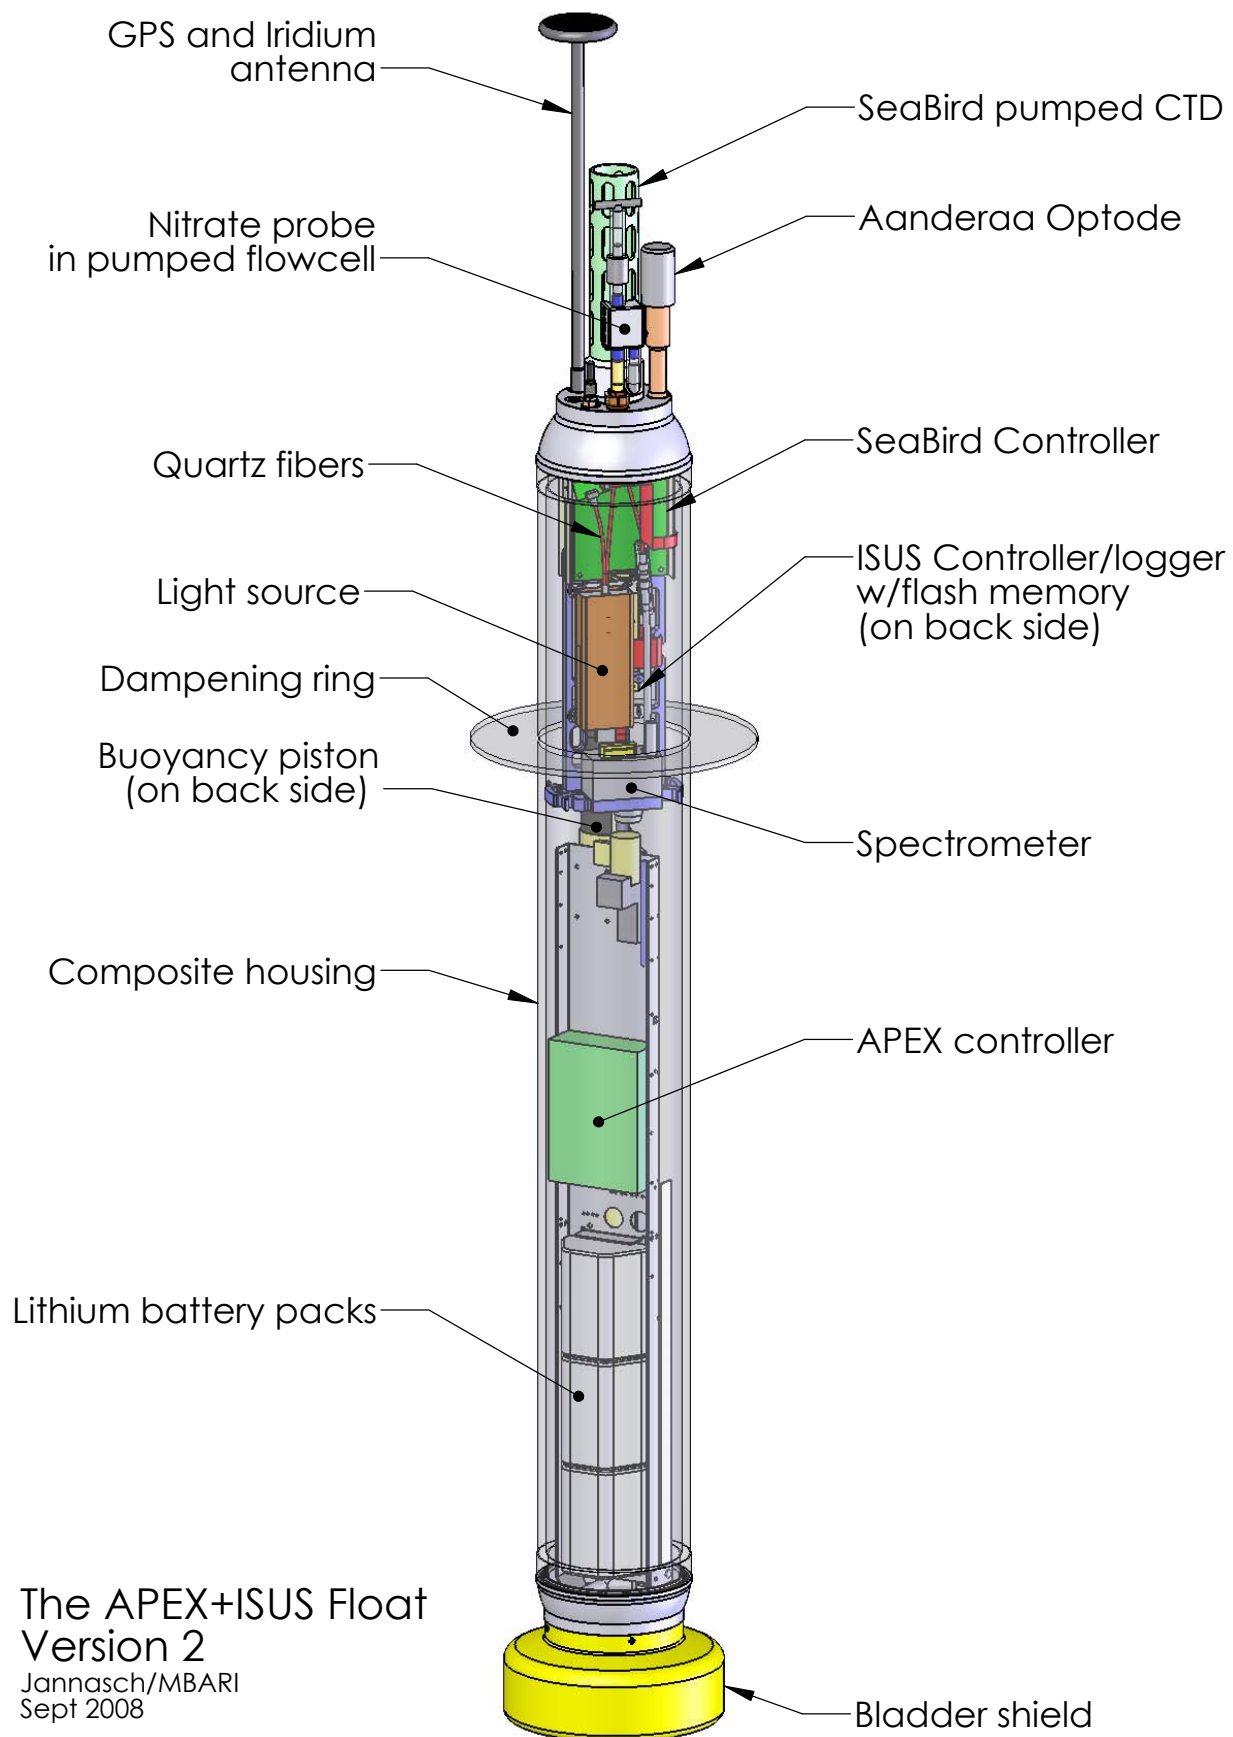

The APEX+ISUS Float
Version 2
Jannasch/MBARI
Sept 2008