
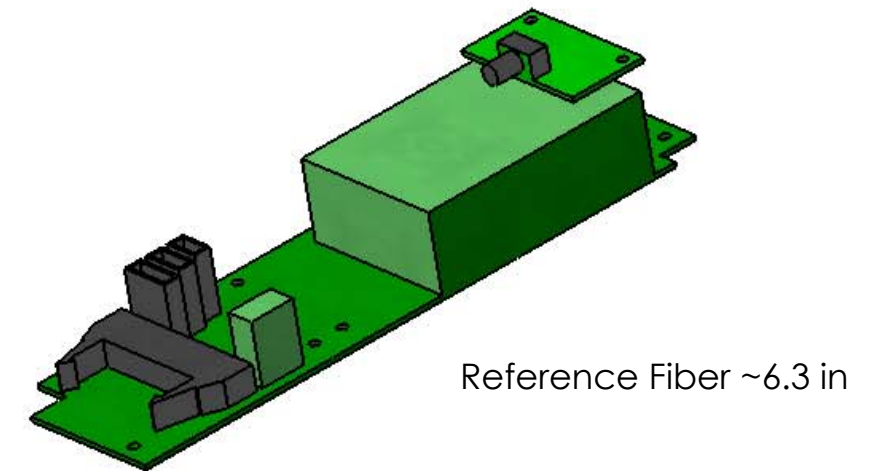


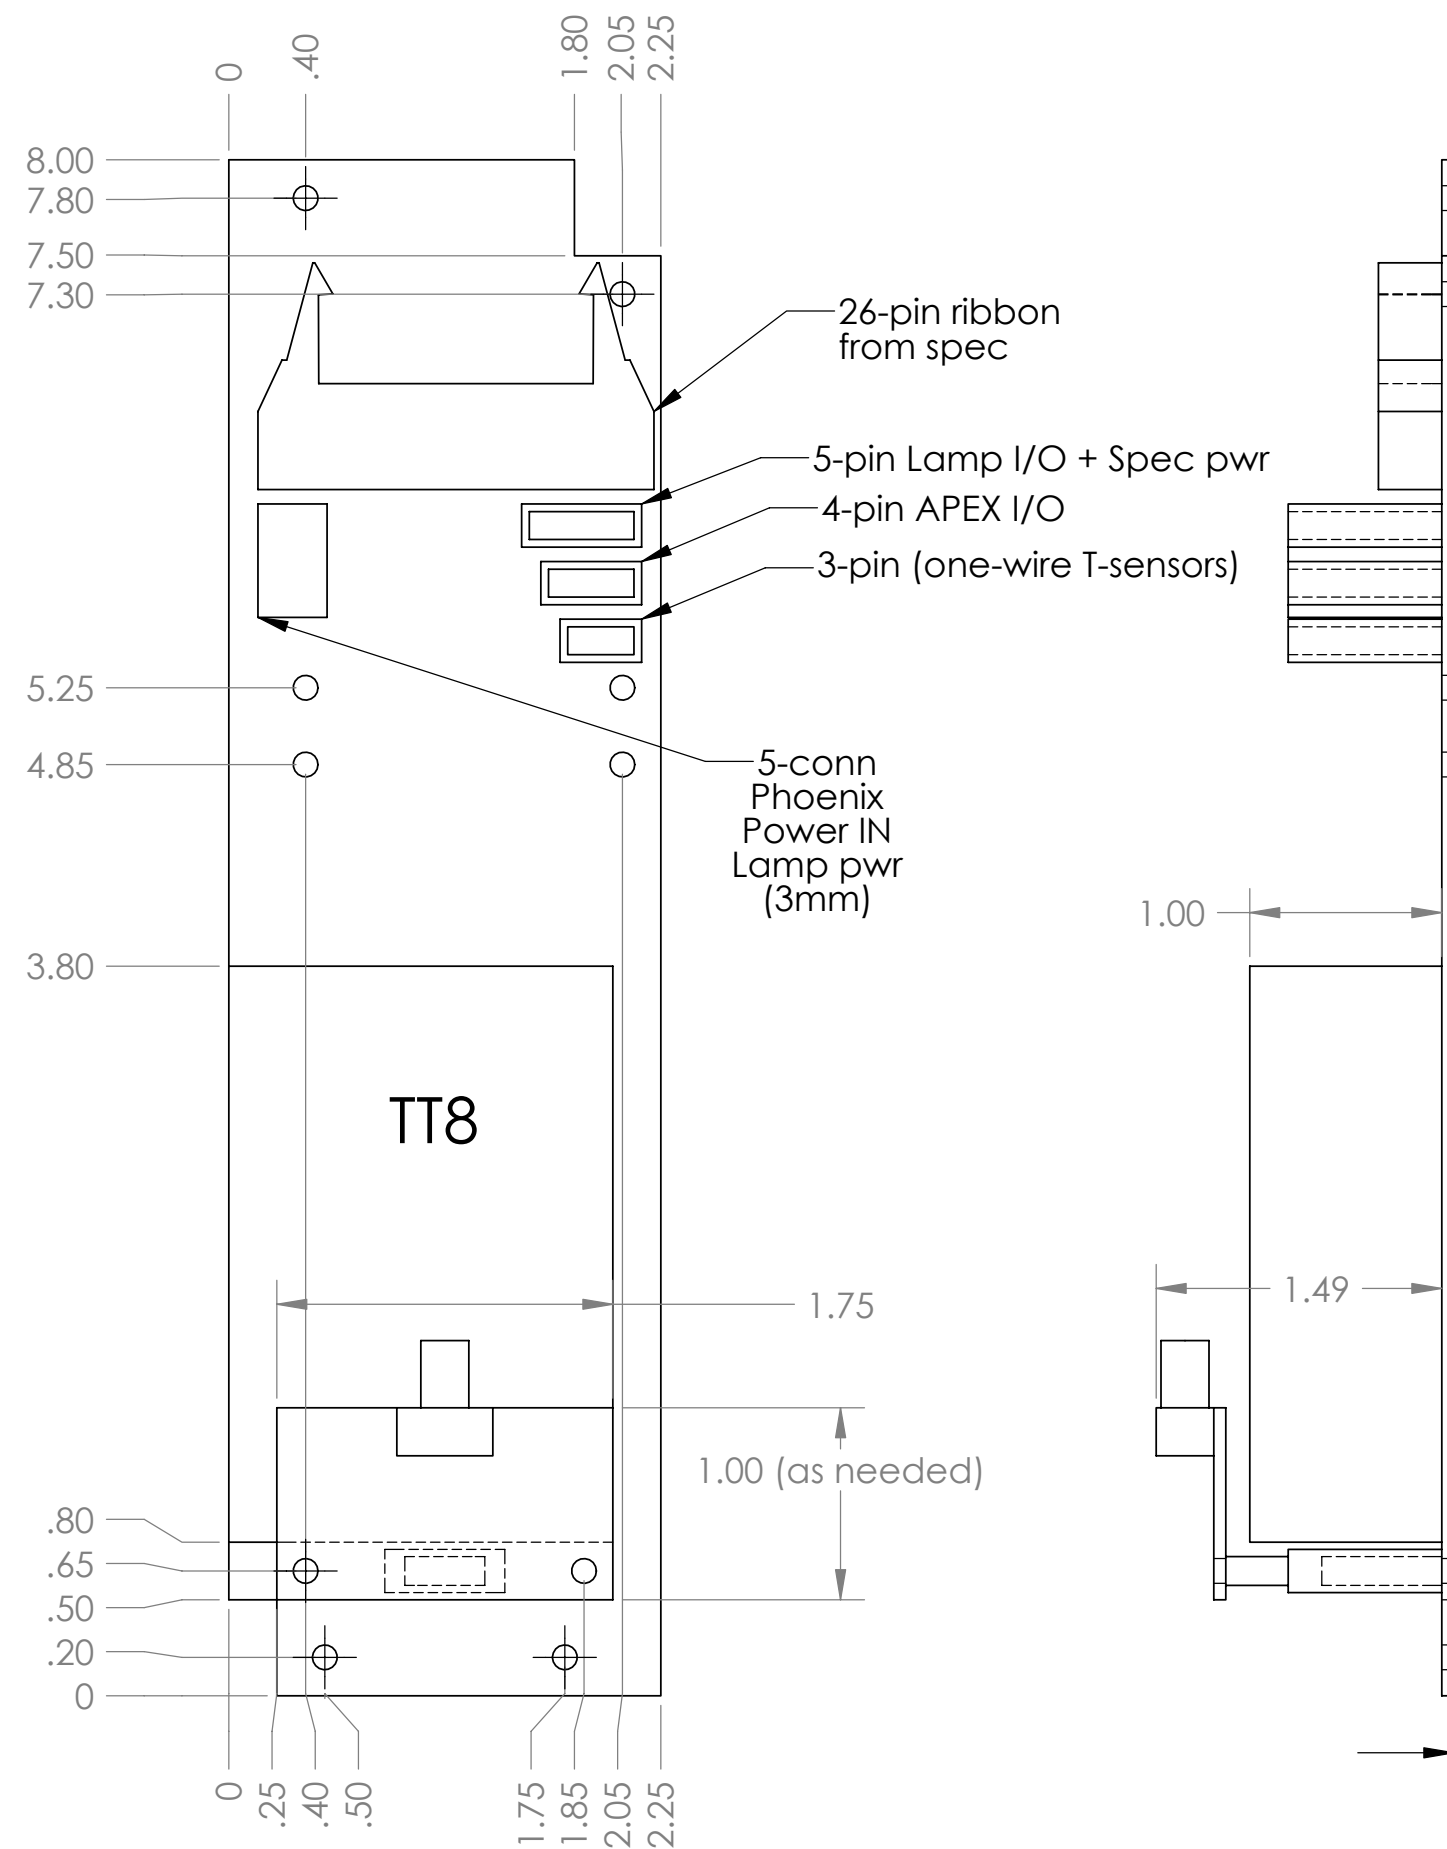

ISUS Controller for APEX Float
 Hans Jannasch, MBARI
 Scale 1:1
 4/15/06 (Version 0.2)

.375
 spacers/room
 to sled