
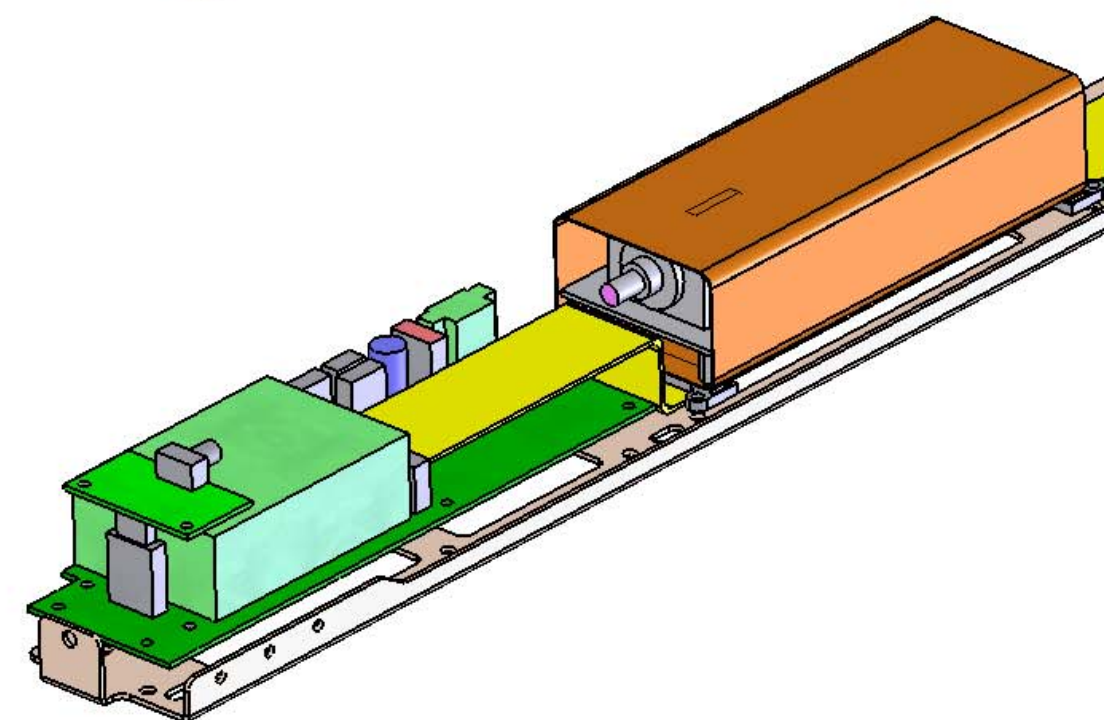
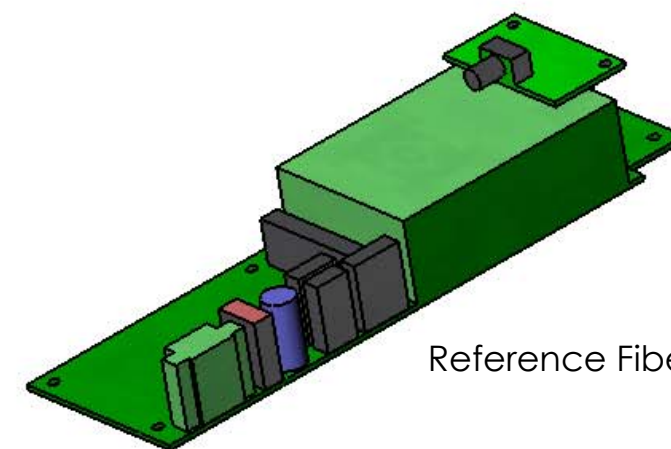


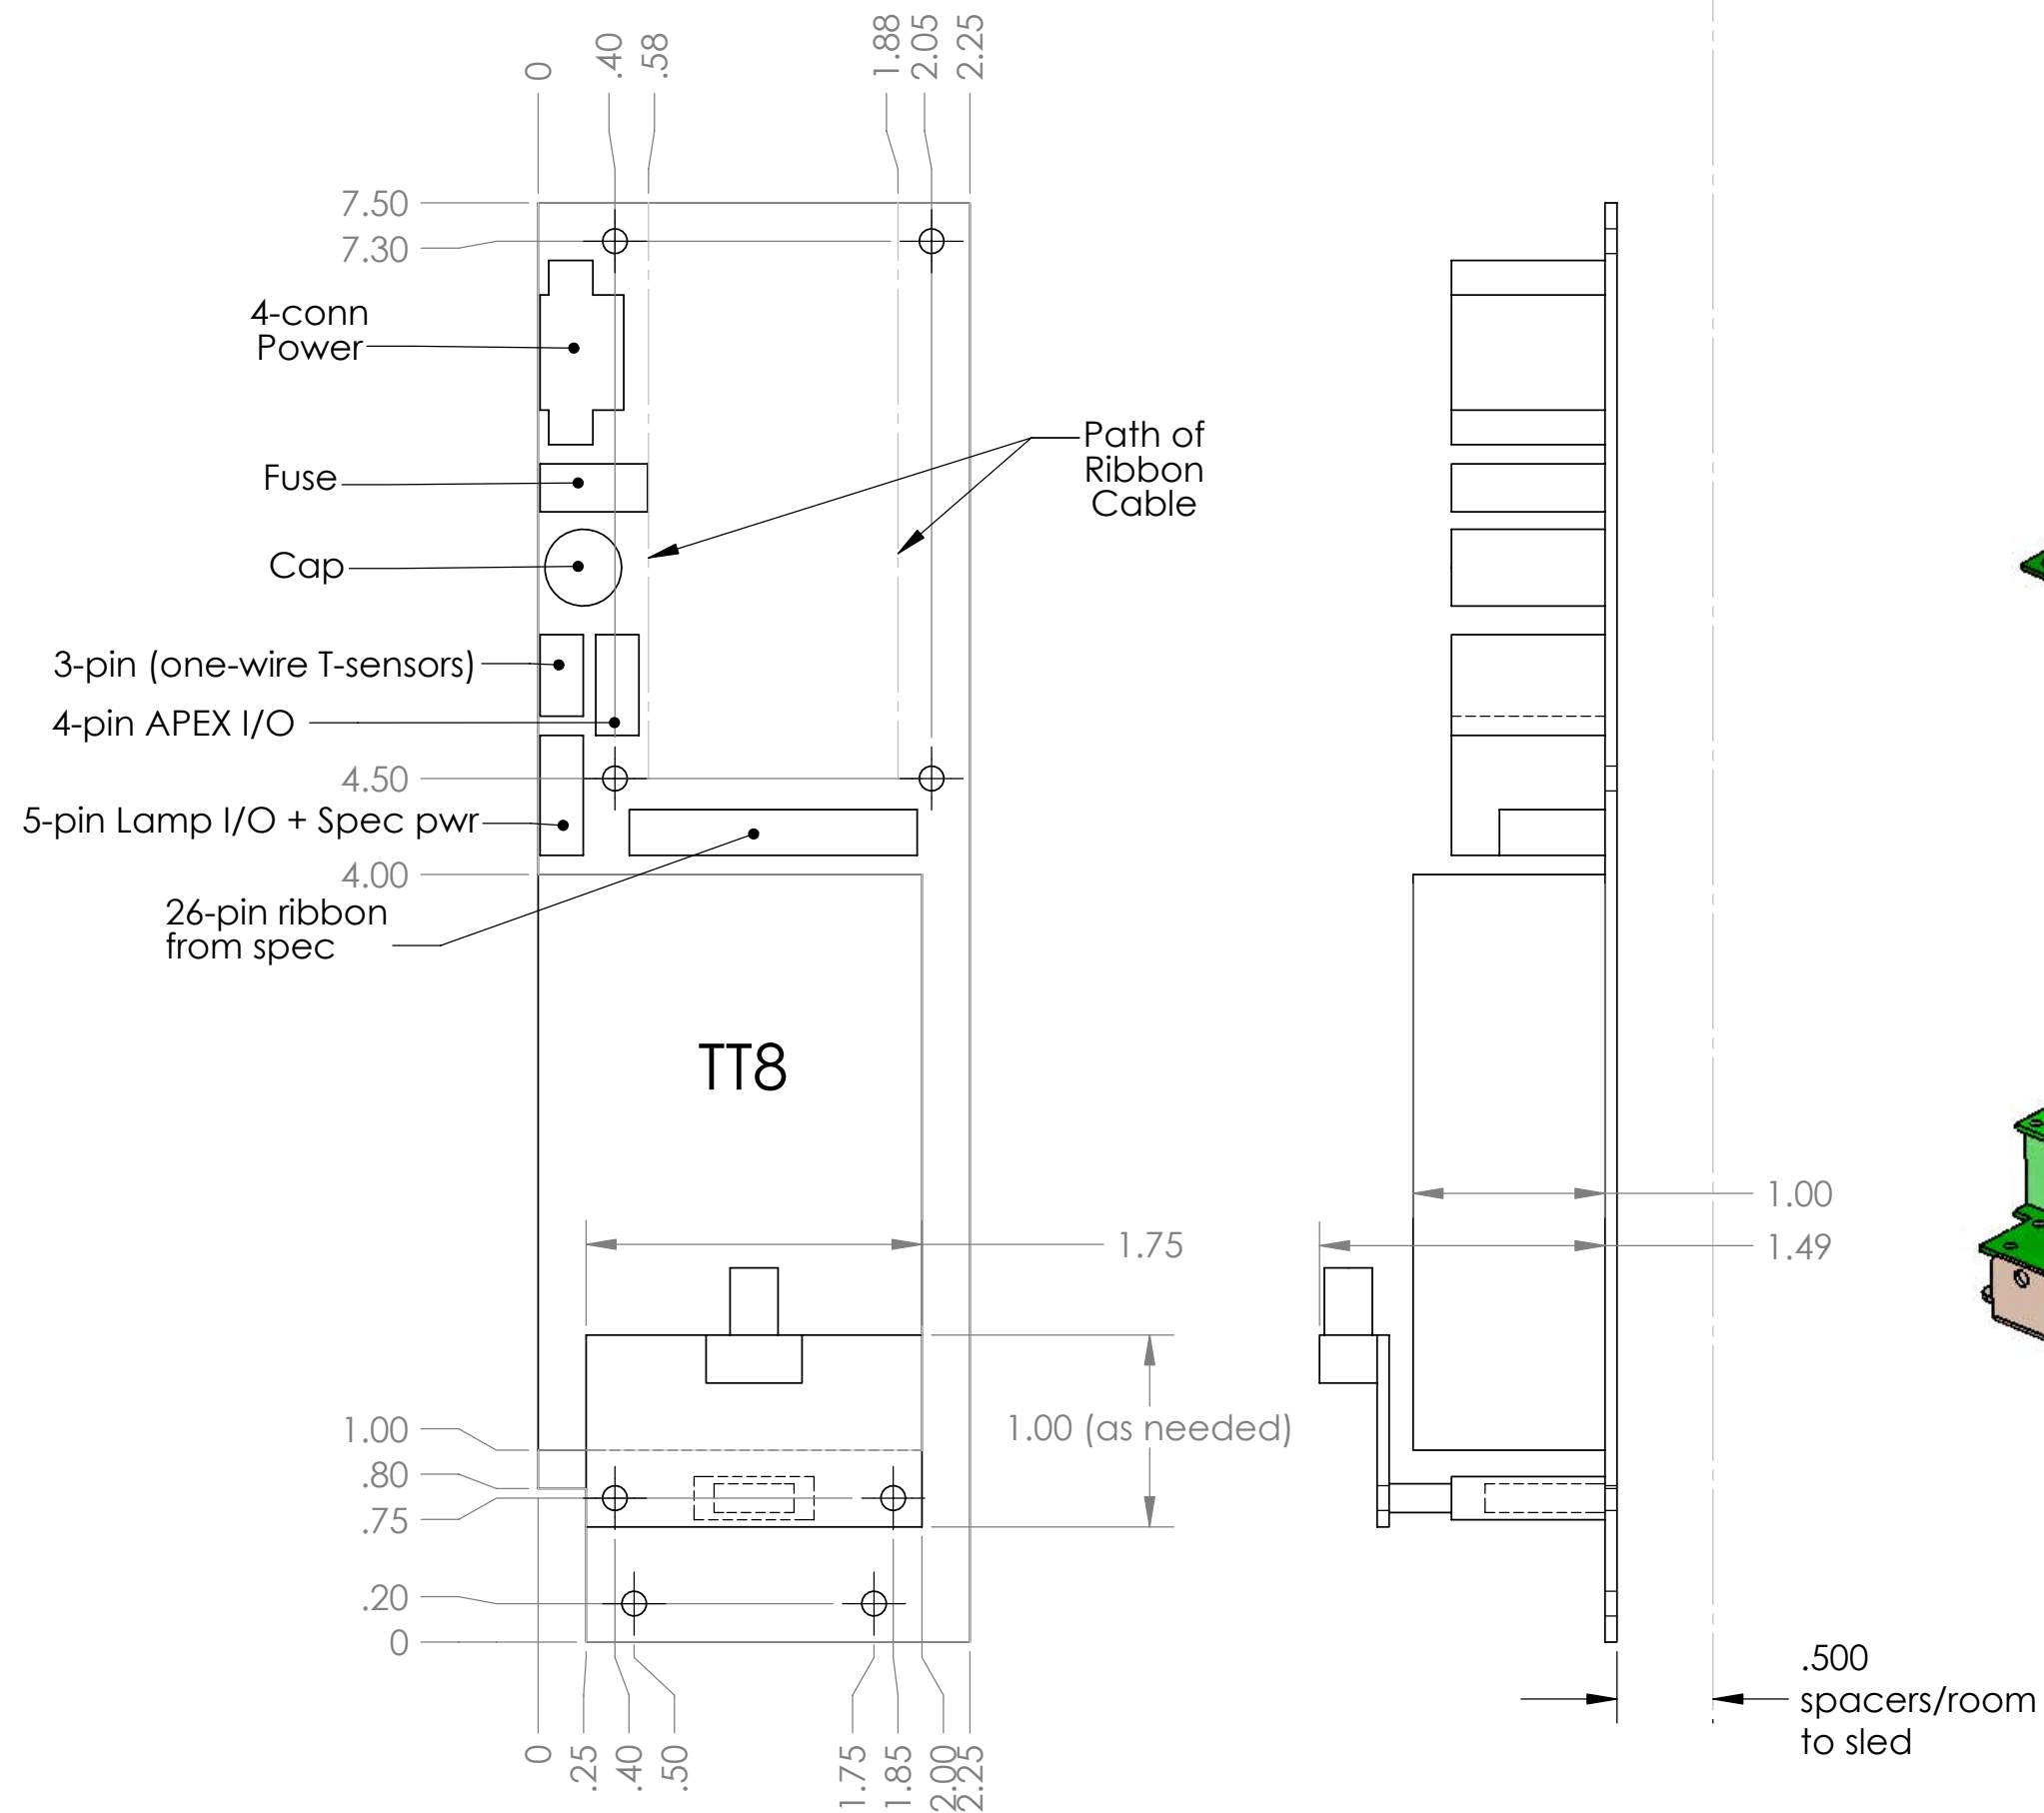

ISUS Controller for APEX Float
 Hans Jannasch, MBARI
 Scale 1:1
 4/25/06 (Version 0.3)