



A: Face Seal Probe

B: Ver1 probe
w/extended stem


C: Ver1 probe
w/2pc calib cell

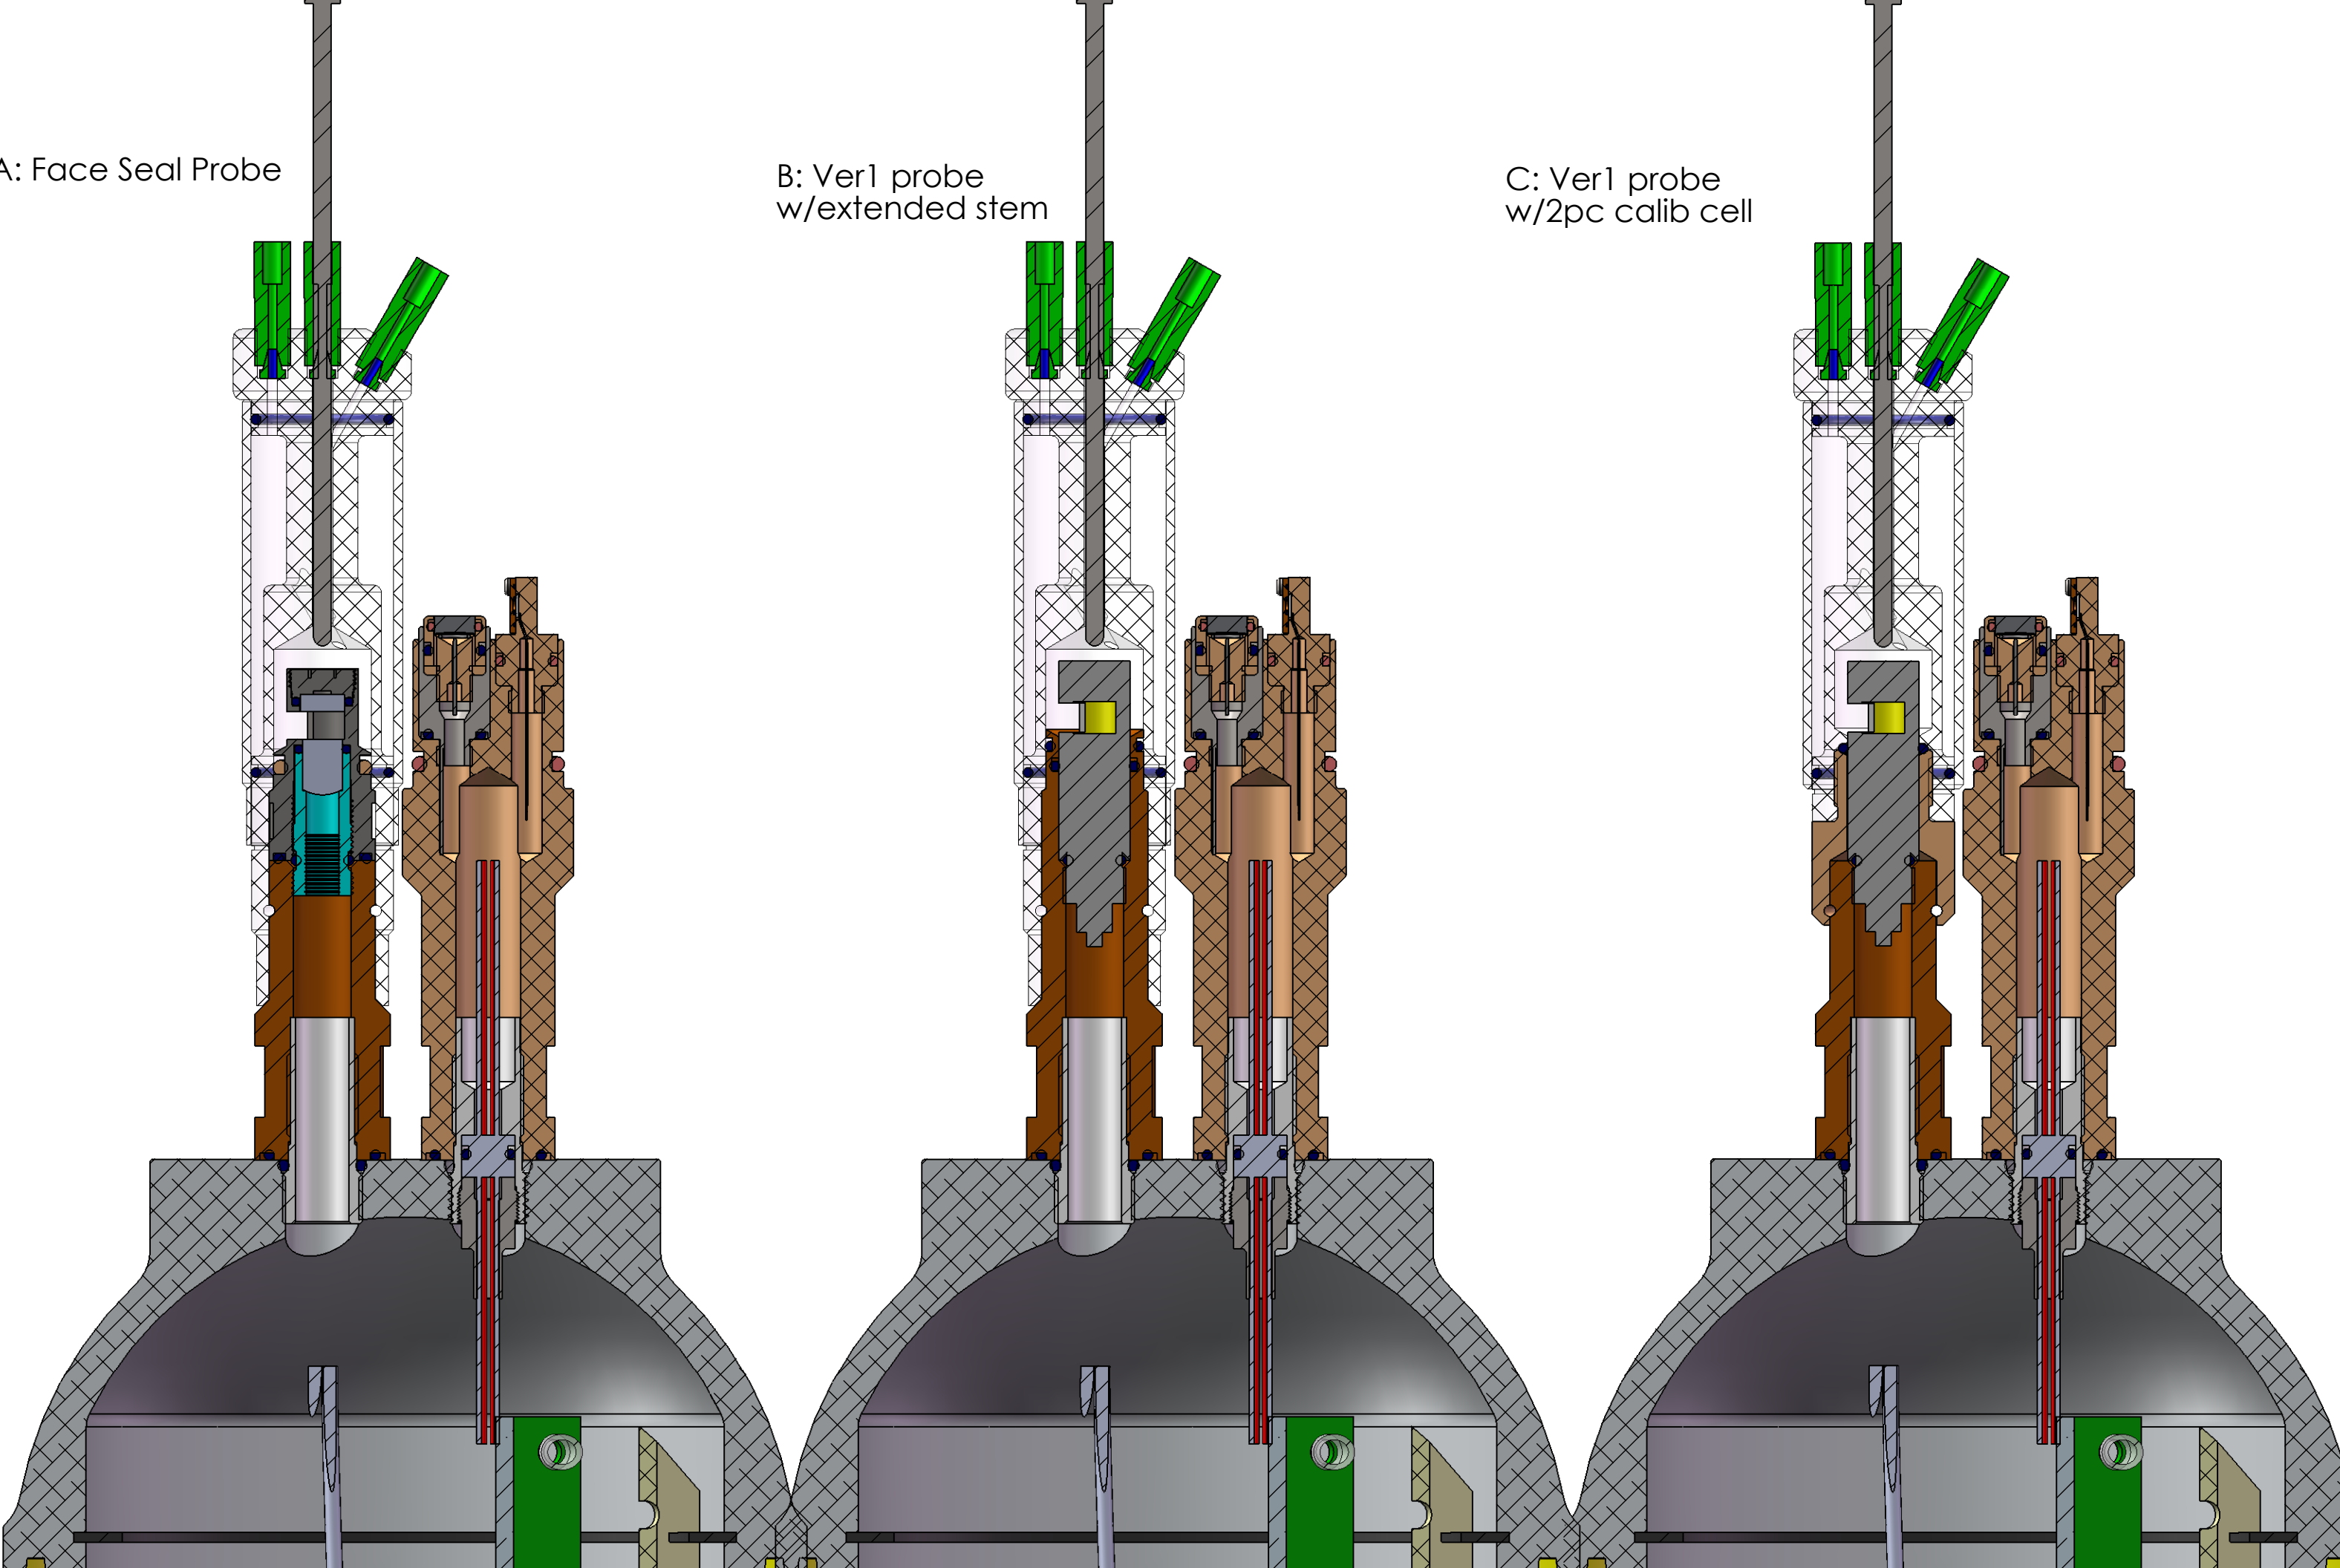

A: Face Seal Probe

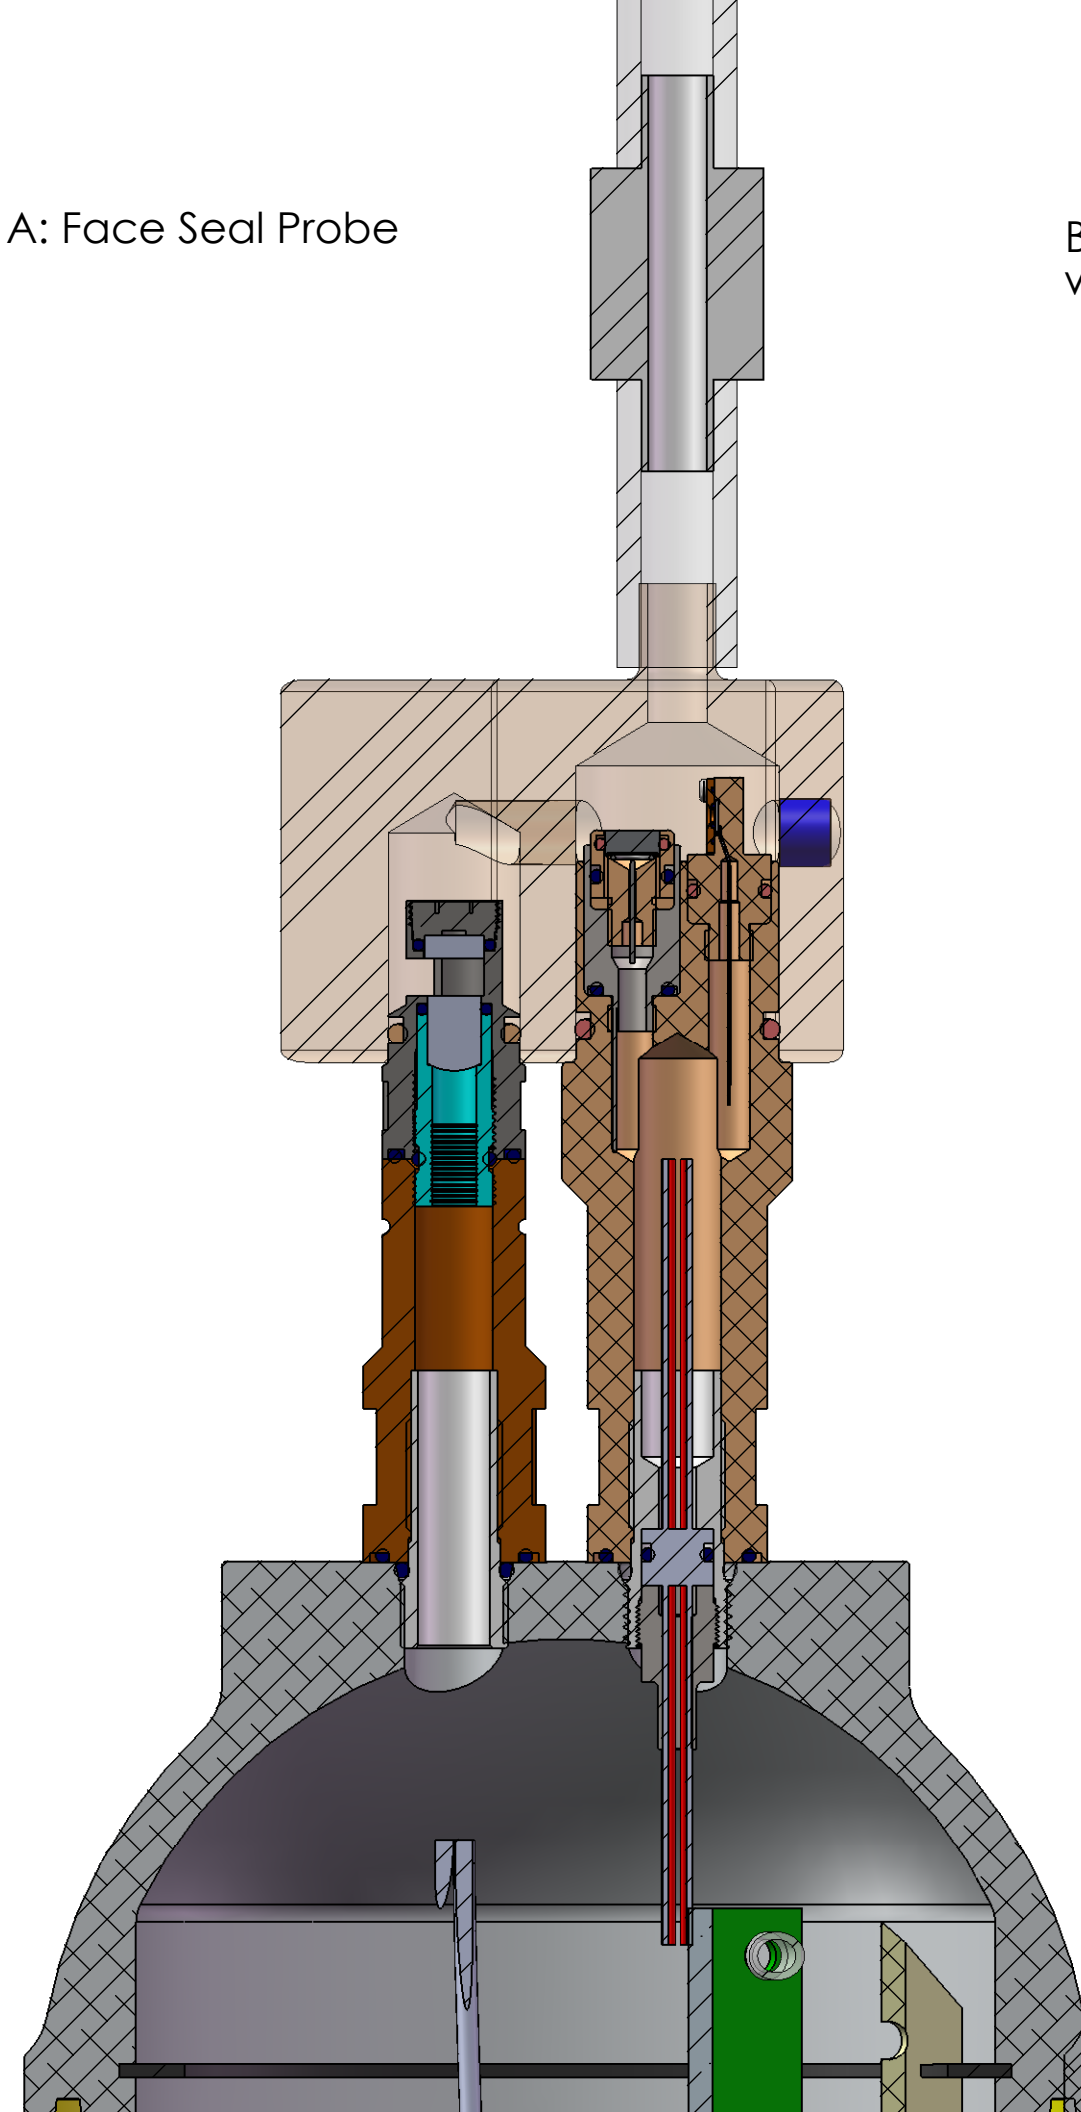

B: Ver1 probe
w/extended stem

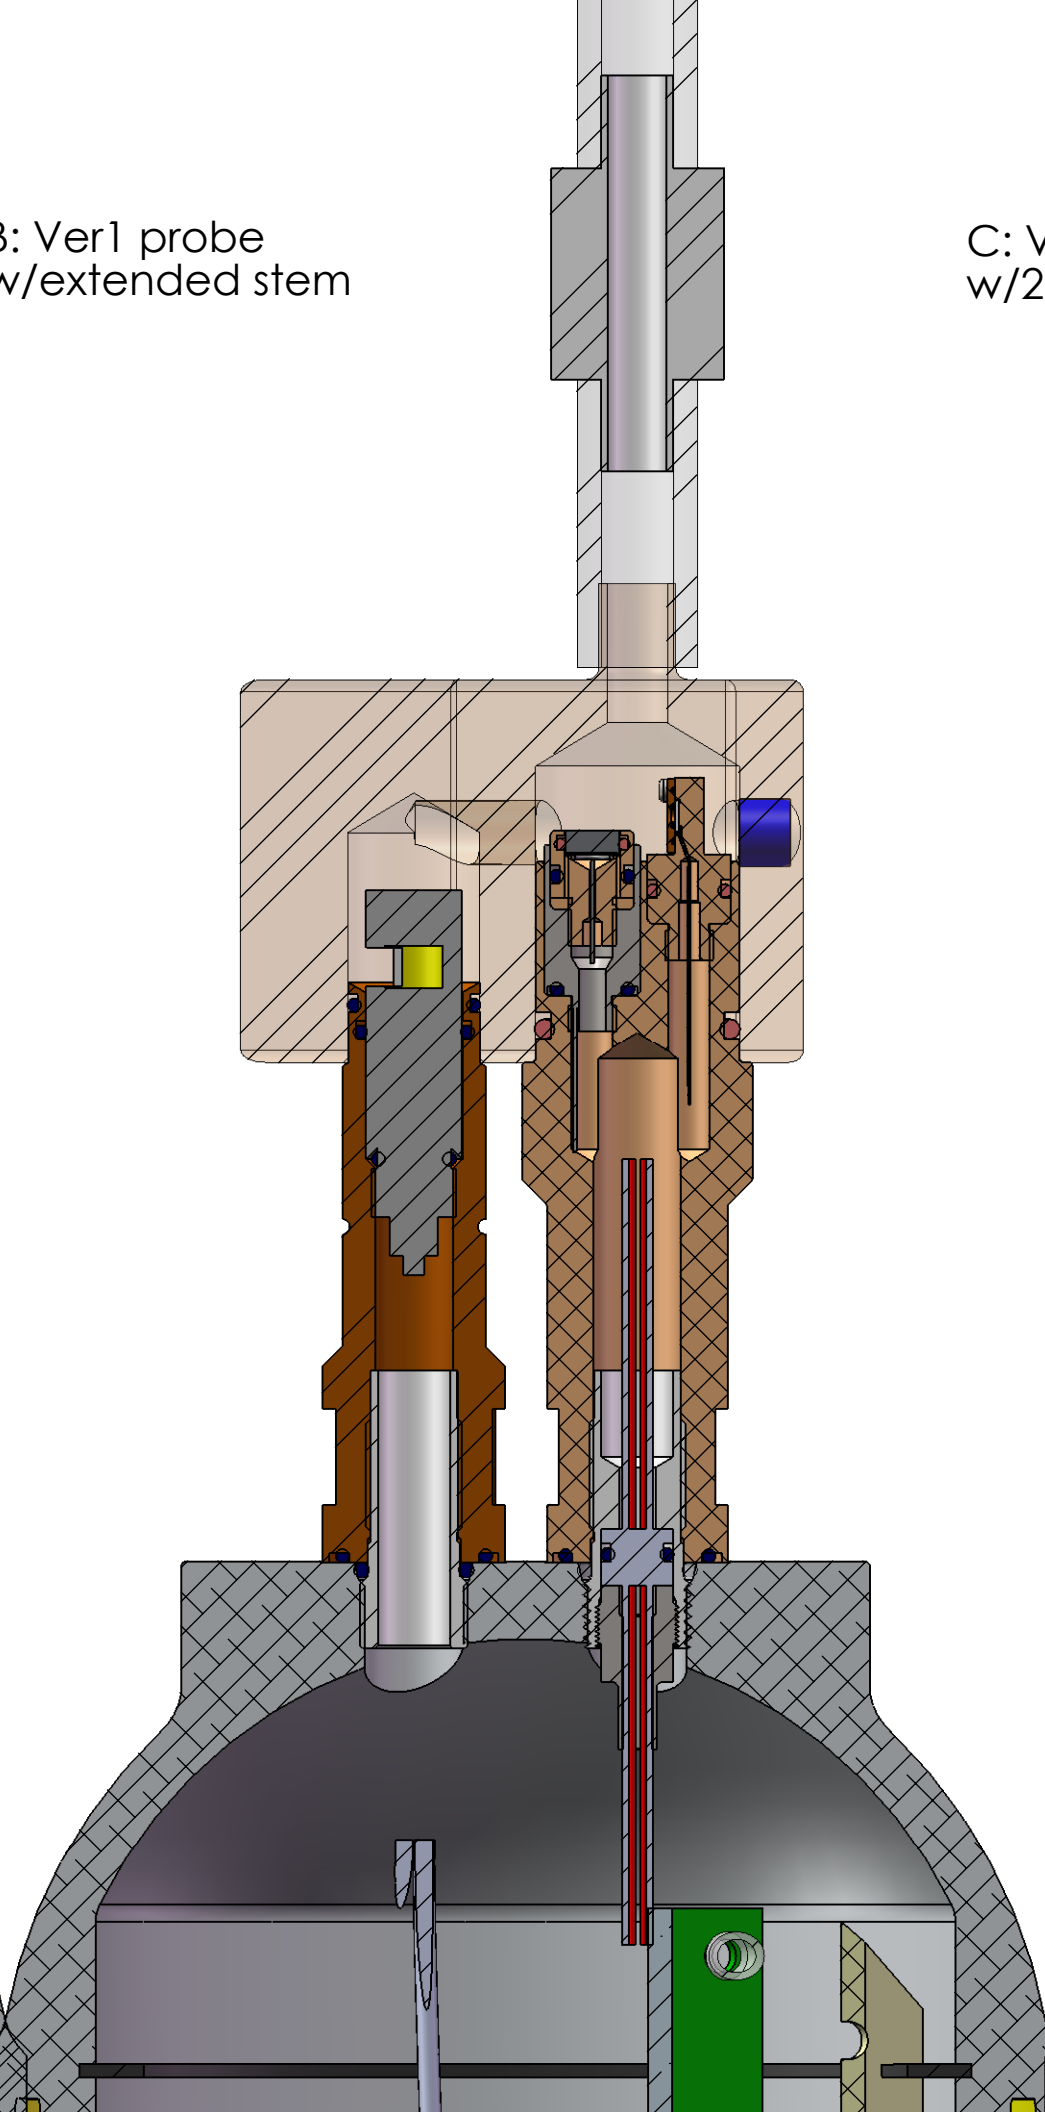

C: Ver1 probe
w/2pc calib cell

