
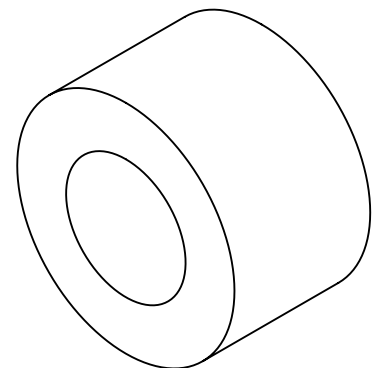


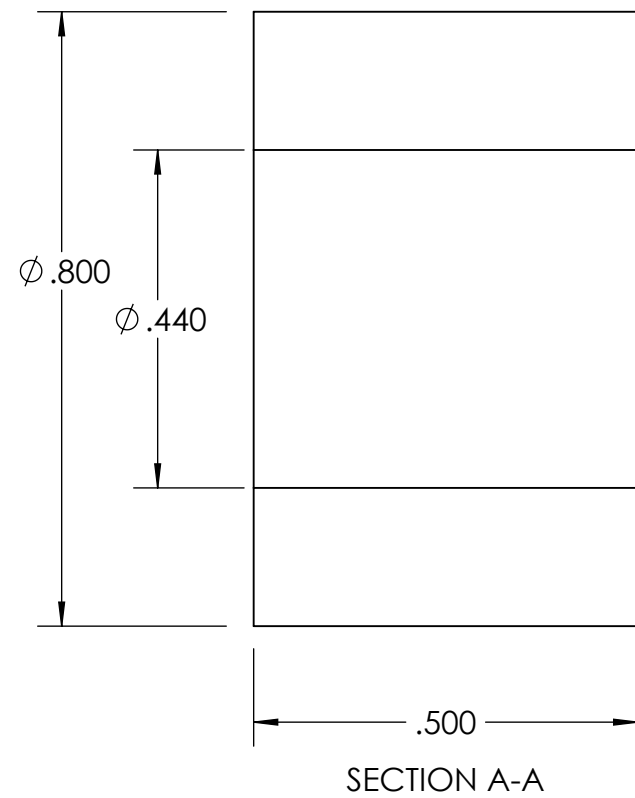

7. PROJECT LIBRARYX:\ChemSensors\HansJ\APEX\APEX+ISUSet+pH\P-221640-21_TestAdapter

NOTES: (CONT. FROM TITLE BLOCK)

1	1	P-221640-21	SubConn - APEX test Adapter		MBARI	
ITEM NO.	QTY.	Part_Number	DESCRIPTION		Vendor	MATERIAL

BILL OF MATERIALS											
Shop / Q.C.		UNLESS OTHERWISE SPECIFIED TOLERANCES ARE:				APPROVALS		DATE		Monterey Bay Aquarium Research Institute MBARI 7700 Sandholdt RD. Moss Landing, CA 95039 PH: (831) 775-1700 	
Inspector		1 PLACE DIM ±1/16	2 PLACE DIM ±.02	3 PLACE DIM ±.005	ANGLES ±1°	DRAWN					
Shop Foreman		1. DIMENSIONS ARE IN INCHES 2. DIMENSION LIMITS HELD AFTER PLATING. 3. REMOVE BURRS AND SHARP EDGES .015 MAX. 4. MACHINED FILLET RADII .0150-.030. 5. MACHINED DIAMETERS ON A COMMON CENTERLINE CONCENTRIC WITHIN .005 6. PERPENDICULARITY & PARALLELISM OF MACHINED SURFACES .002 PER INCH. MAX .012 INCHES FOR SINGLE SURFACE.				ENGINEER					
Engineer						CHECKED					
NEXT ASSY Description	NEXT ASSY Number					PROJECT NO.	901217				
		PROJECT	CHEM S.		SIZE B		DWG. NO.		REV.		
Application		DO NOT SCALE DRAWING				WEIGHT		0.000		SCALE 4:1 CAD FILE: MECH ENG ON TORNADO SHEET 1 OF 1	