



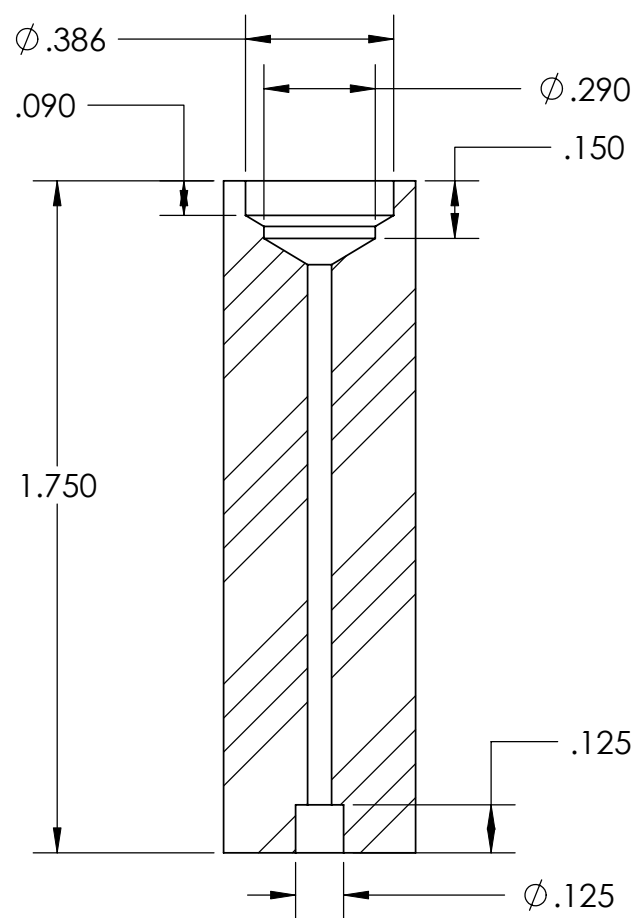

SECTION B-B  
SCALE 2 : 1

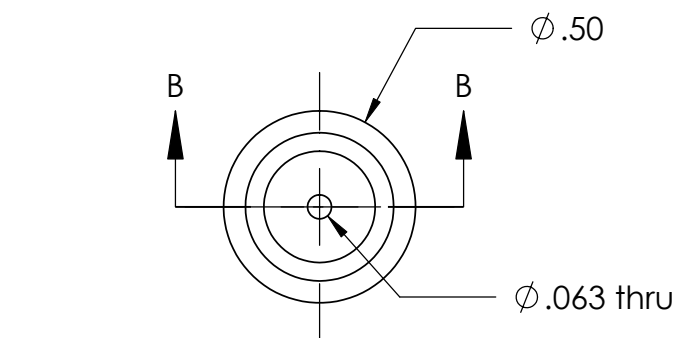