

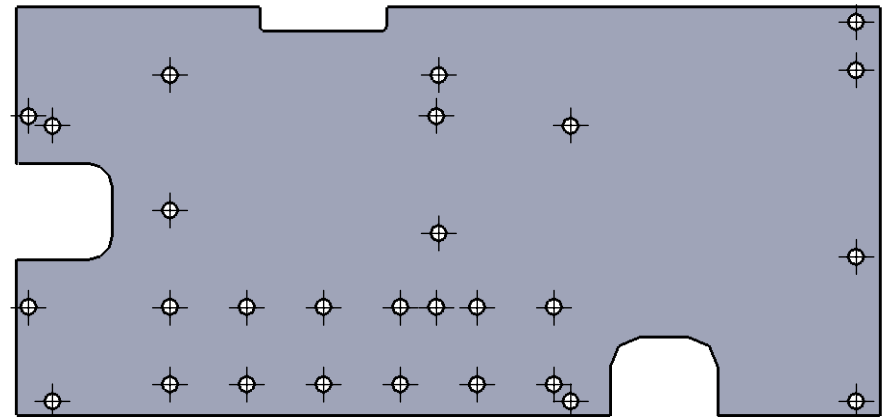


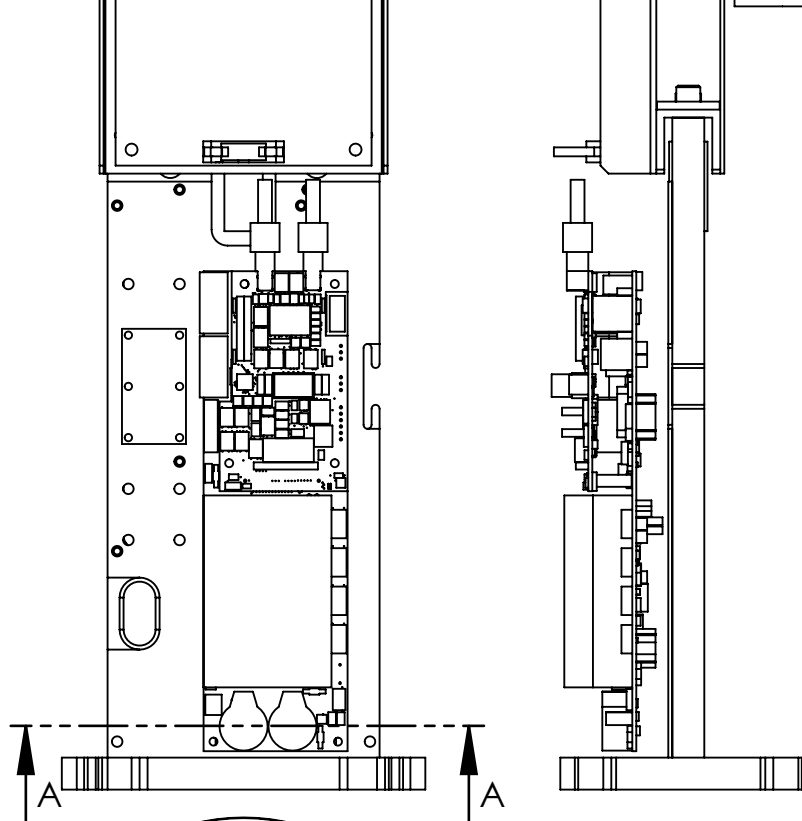

pH-only DuraFETlogger adapter plate
all .166" holes for #4 clinch standoffs and #6 screws.
Additional PCB 2x6 grid is on 0.8" spacing.

Hans Jannasch/MBARI; 1/4/12

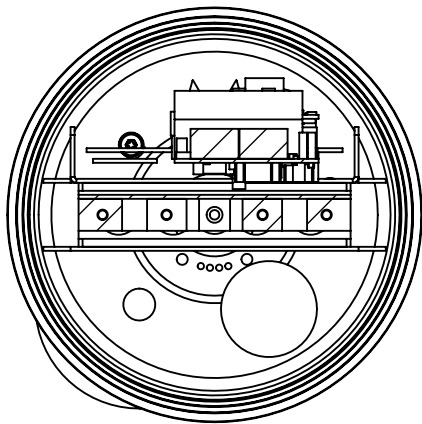

SECTION A-A
SCALE 1 : 3

