


REV.	DATE	BY	DESCRIPTION	CHECKED

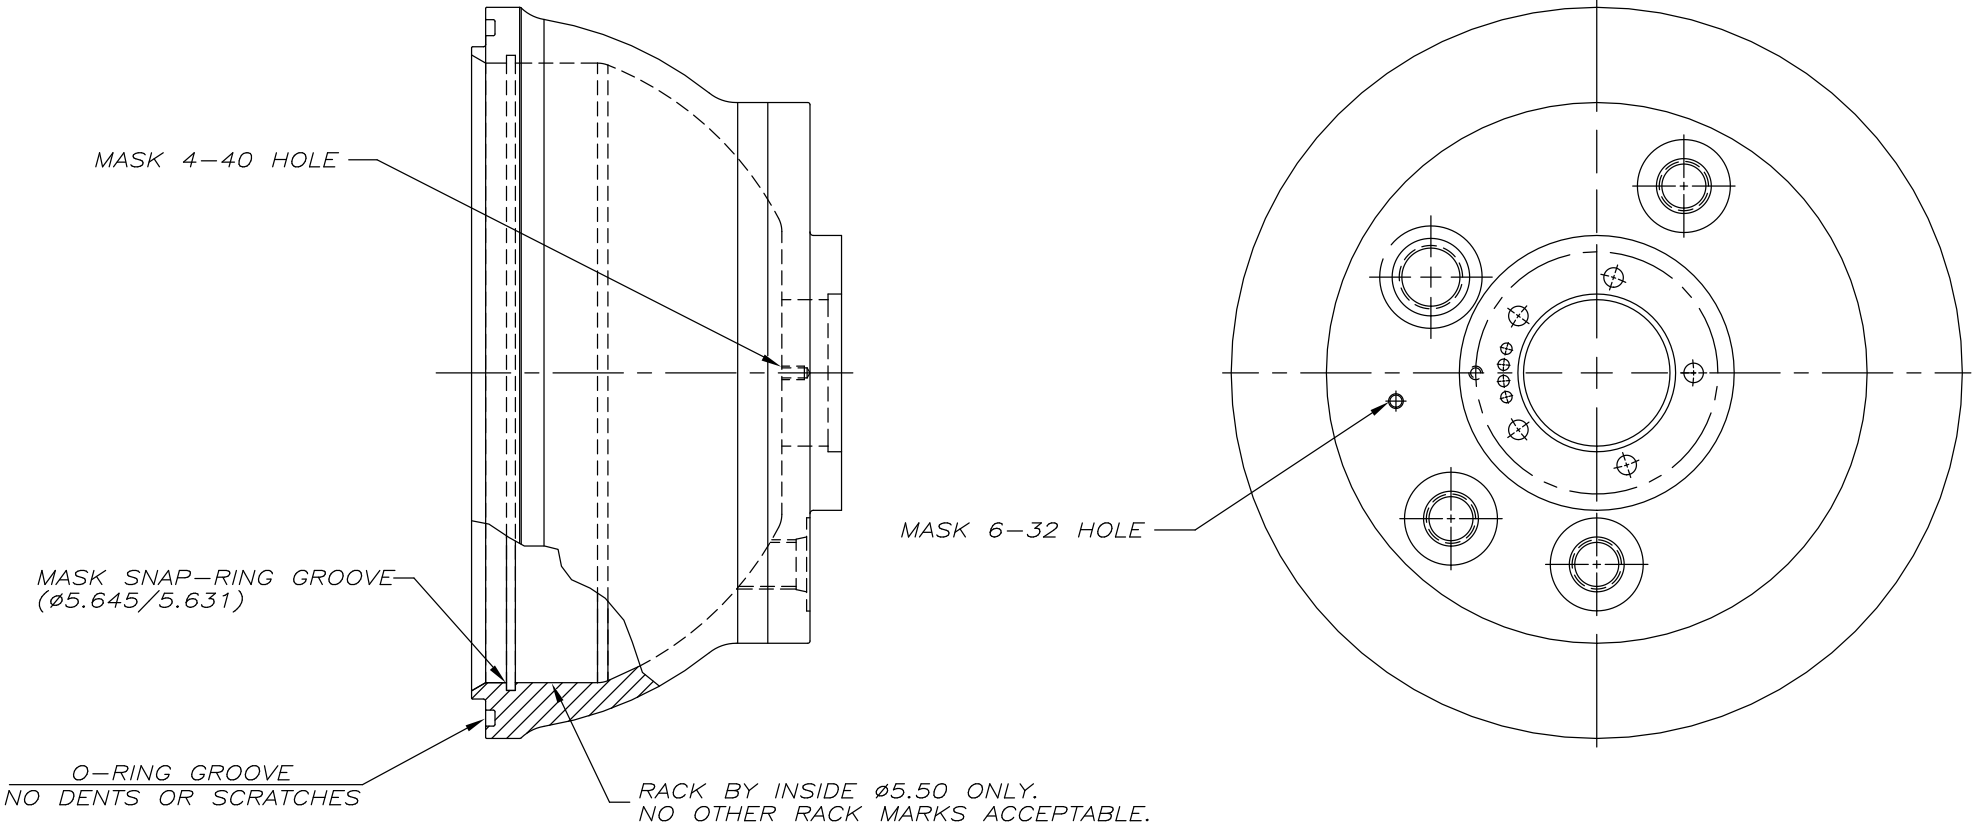

NOTES:

FINISH: HARD ANODIZE PER MIL-A-8625E TYPE III, CLASS 1, 0.002 THICK WITH NICKLE ACETATE SEAL.

THIS DOCUMENT CONTAINS PROPRIETARY INFORMATION. IT MAY NOT BE COPIED, DISSEMINATED, OR USED FOR MANUFACTURING, WITHOUT THE PRIOR WRITTEN CONSENT OF WEBB RESEARCH CORPORATION.

UNLESS OTHERWISE SPECIFIED DIMENSIONS ARE IN INCHES		PROJECT NO.		WEBB RESEARCH CORPORATION TITLE END CAP, UPPER, APEX IRIDIUM + OPTODE VERSION PLATERS INSTRUCTIONS				
		DRAWN CLYDE STREETER						DATE 15SEPT06
		CHECKED						
		APPROVED						
TOLERANCES								
FRAC DECIMALS								
± .XX ±								
ANGULAR								
± .XXX ±								
DO NOT SCALE DRAWING								
MATERIAL		FINISH		SIZE	DWG. NO.	REV.		
6061 T6511		AS NOTED		C	2583			
EXTRUDED ALUMINUM				SCALE	CAD FILE:	SHEET	OF	
QQ-A-200/8				1:1	2583-2	2	2	