
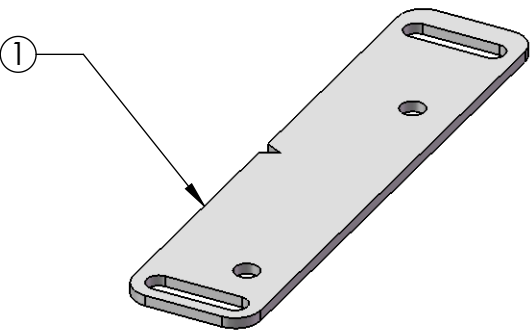


THE INFORMATION CONTAINED IN THIS DRAWING IS THE SOLE PROPERTY OF MBARI ANY REPRODUCTION IN PART OR WHOLE WITHOUT THE WRITTEN PERMISSION OF MBARI IS PROHIBITED.

REVISIONS			
REV.	DESCRIPTION	DATE	APPROVED
	INITIAL RELEASE		

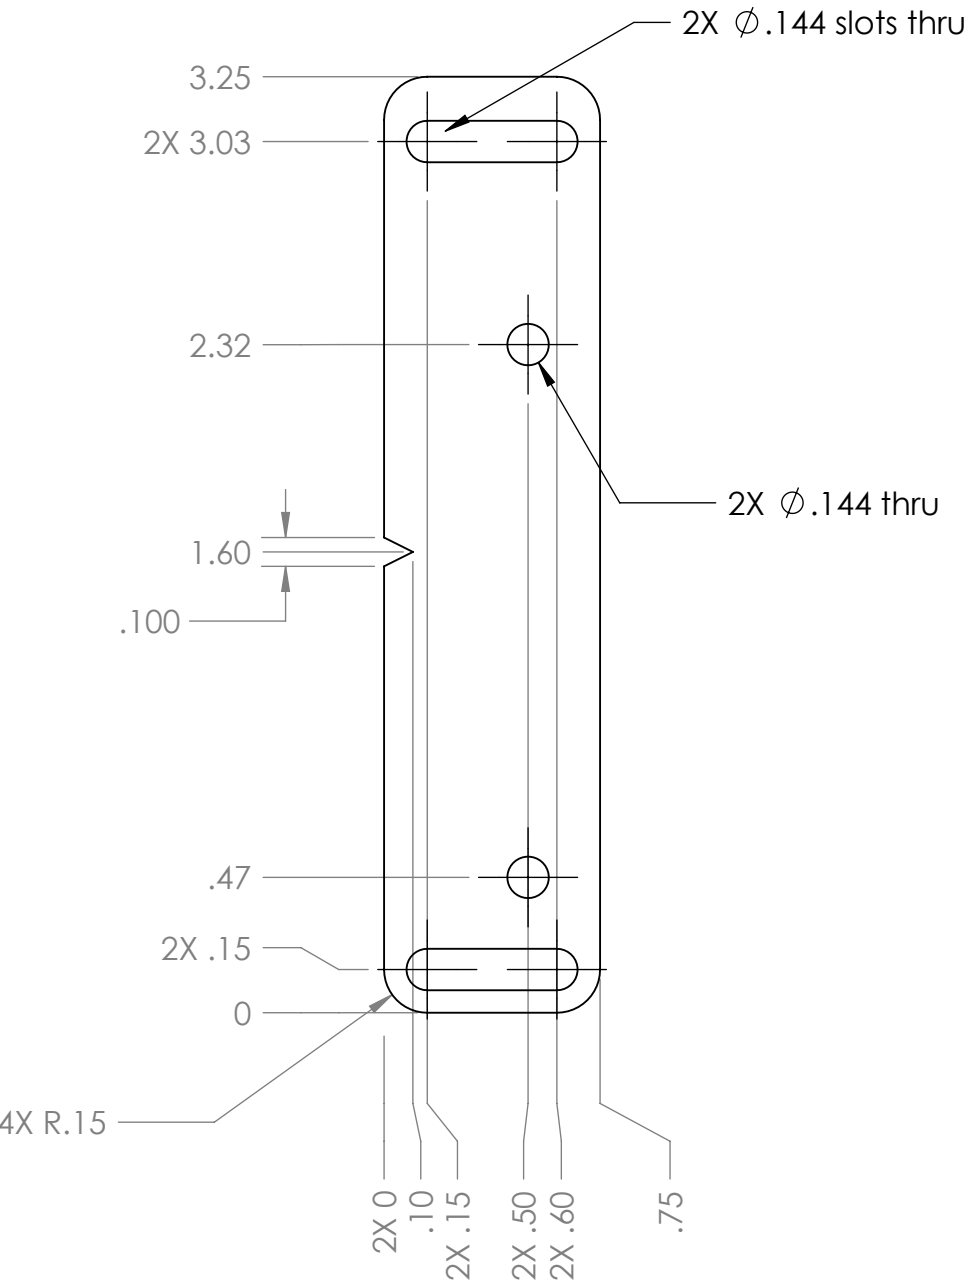

1	2		Fiberlight Support	7010-AI
Item No.	Qty	Part No.	Description	Material Specification
Bill of Materials				
Shop / Q.C.		UNLESS OTHERWISE SPECIFIED TOLERANCES ARE:		APPROVALS DATE
Inspector		1 PLACE DIM ±1/16	2 PLACE DIM ±.02	DRAWN Hans Jannasch 11/7/14
Shop Foreman		3 PLACE DIM ±.005	ANGLES ±1°	ENGINEER
Engineer		1. DIMENSIONS ARE IN INCHES 2. DIMENSION LIMITS HELD AFTER PLATING. 3. REMOVE BURRS AND SHARP EDGES .015 MAX. 4. MACHINED FILLET RADII .0150-.030. 5. MACHINED DIAMETERS ON A COMMON CENTERLINE CONCENTRIC WITHIN .005 6. PERPENDICULARITY & PARALLELISM OF MACHINED SURFACES .002 PER INCH. MAX. .012 INCHES FOR SINGLE SURFACE.		CHECKED
NEXT ASSY Description	NEXT ASSY Number			PROJECT NO. 708116.98
				PROJECT SOCCOM
Application		DO NOT SCALE DRAWING		WEIGHT
				SIZE B
				DWG. NO. 286jaha-APEX_FiberlightSupport
				REV.
		SCALE 1:3 CAD FILE: Tornado/chem/SWfiles		SHEET 1 OF 1