


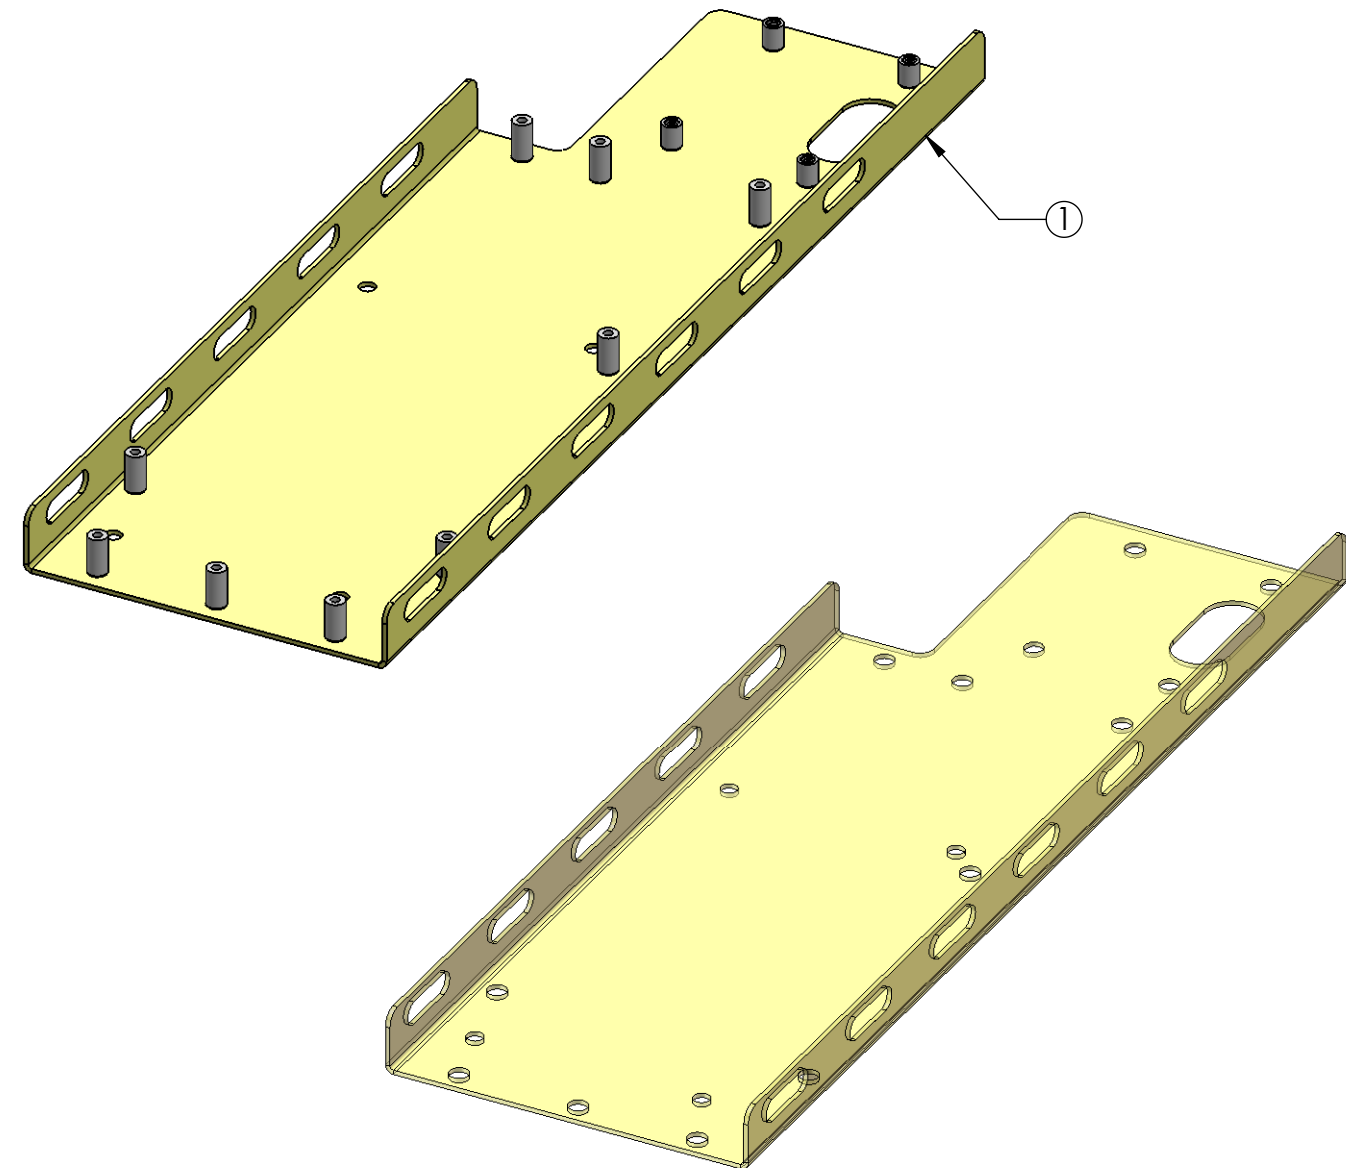


1	1		APEX CPU Sled Assy	.040" 5052 Anodized Aluminum
Item No.	Qty	Part No.	Description	Material Specification
Bill of Materials				
Shop / Q.C.		UNLESS OTHERWISE SPECIFIED TOLERANCES ARE:		APPROVALS DATE
Inspector		1 PLACE DIM ±.1/16	2 PLACE DIM ±.02	3 PLACE DIM ±.005
Shop Foreman		ANGLES ±1°		
Engineer		1. DIMENSIONS ARE IN INCHES 2. DIMENSION LIMITS HELD AFTER PLATING. 3. REMOVE BURRS AND SHARP EDGES .015 MAX. 4. MACHINED FILLET RADII .0150-.030. 5. MACHINED DIAMETERS ON A COMMON CENTERLINE CONCENTRIC WITHIN .005 6. PERPENDICULARITY & PARALLELISM OF MACHINED SURFACES .002 PER INCH. MAX .012 INCHES FOR SINGLE SURFACE.		DRAWN Hans Jannasch 11/7/14 ENGINEER CHECKED PROJECT NO. 908116.98 PROJECT SOCCOM
NEXT ASSY Description	NEXT ASSY Number			
Application		DO NOT SCALE DRAWING		WEIGHT
		3		2
				1

Monterey Bay Aquarium Research Institute
MBARI
7700 Sandholdt RD.
Moss Landing, CA 95039
PH: (831) 775-1700



APEX CPU Sled Assy

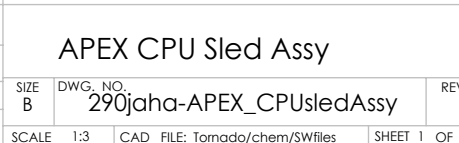

SIZE B DWG. NO. 290jaha-APEX_CPUSledAssy

REV. 1

SCALE 1:3 CAD FILE: Tornado/chem/SWfiles

SHEET 1 OF 1