


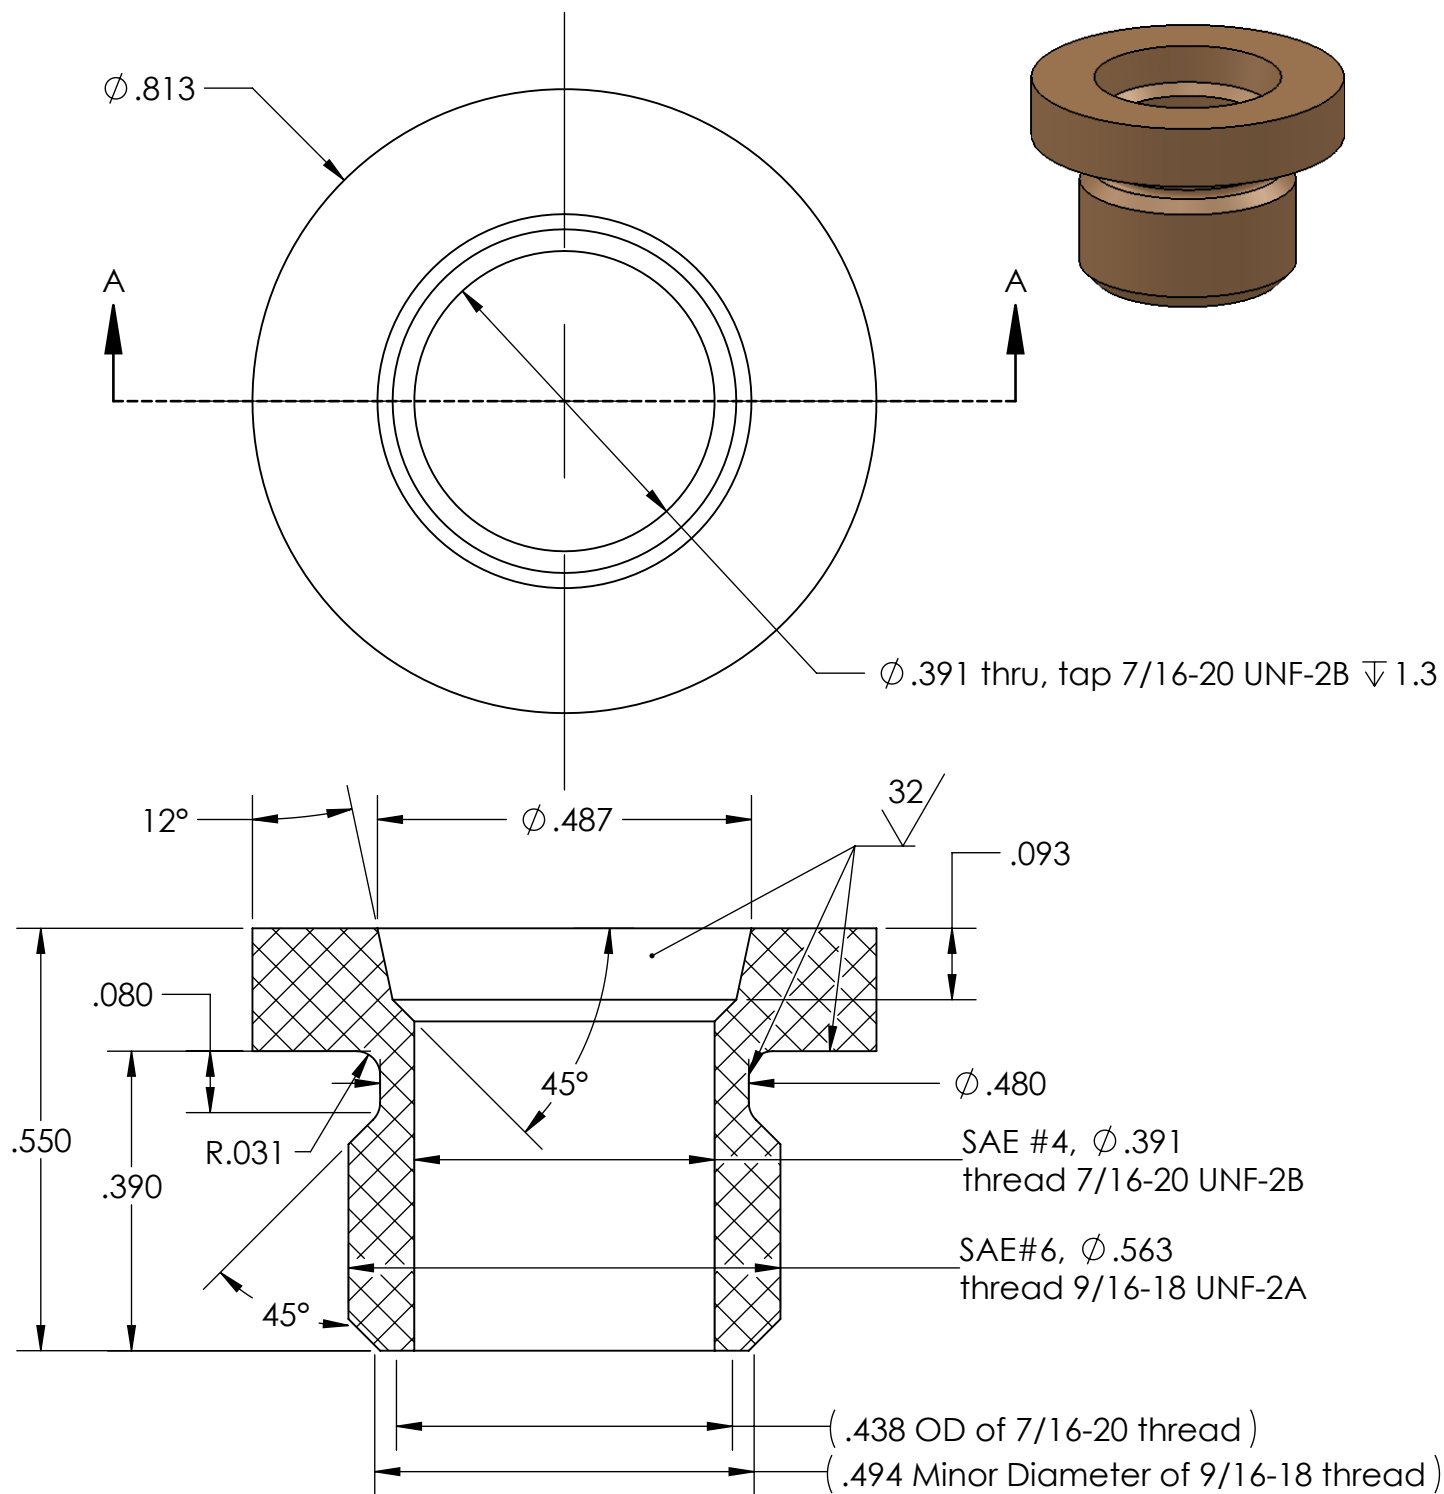

SECTION A-A
SCALE 4 : 1

SAE#6 to #4 Reducer
 Hans Jannasch
 Material: PEEK
 Qty: 1@
 901217 - Chem Sensors