


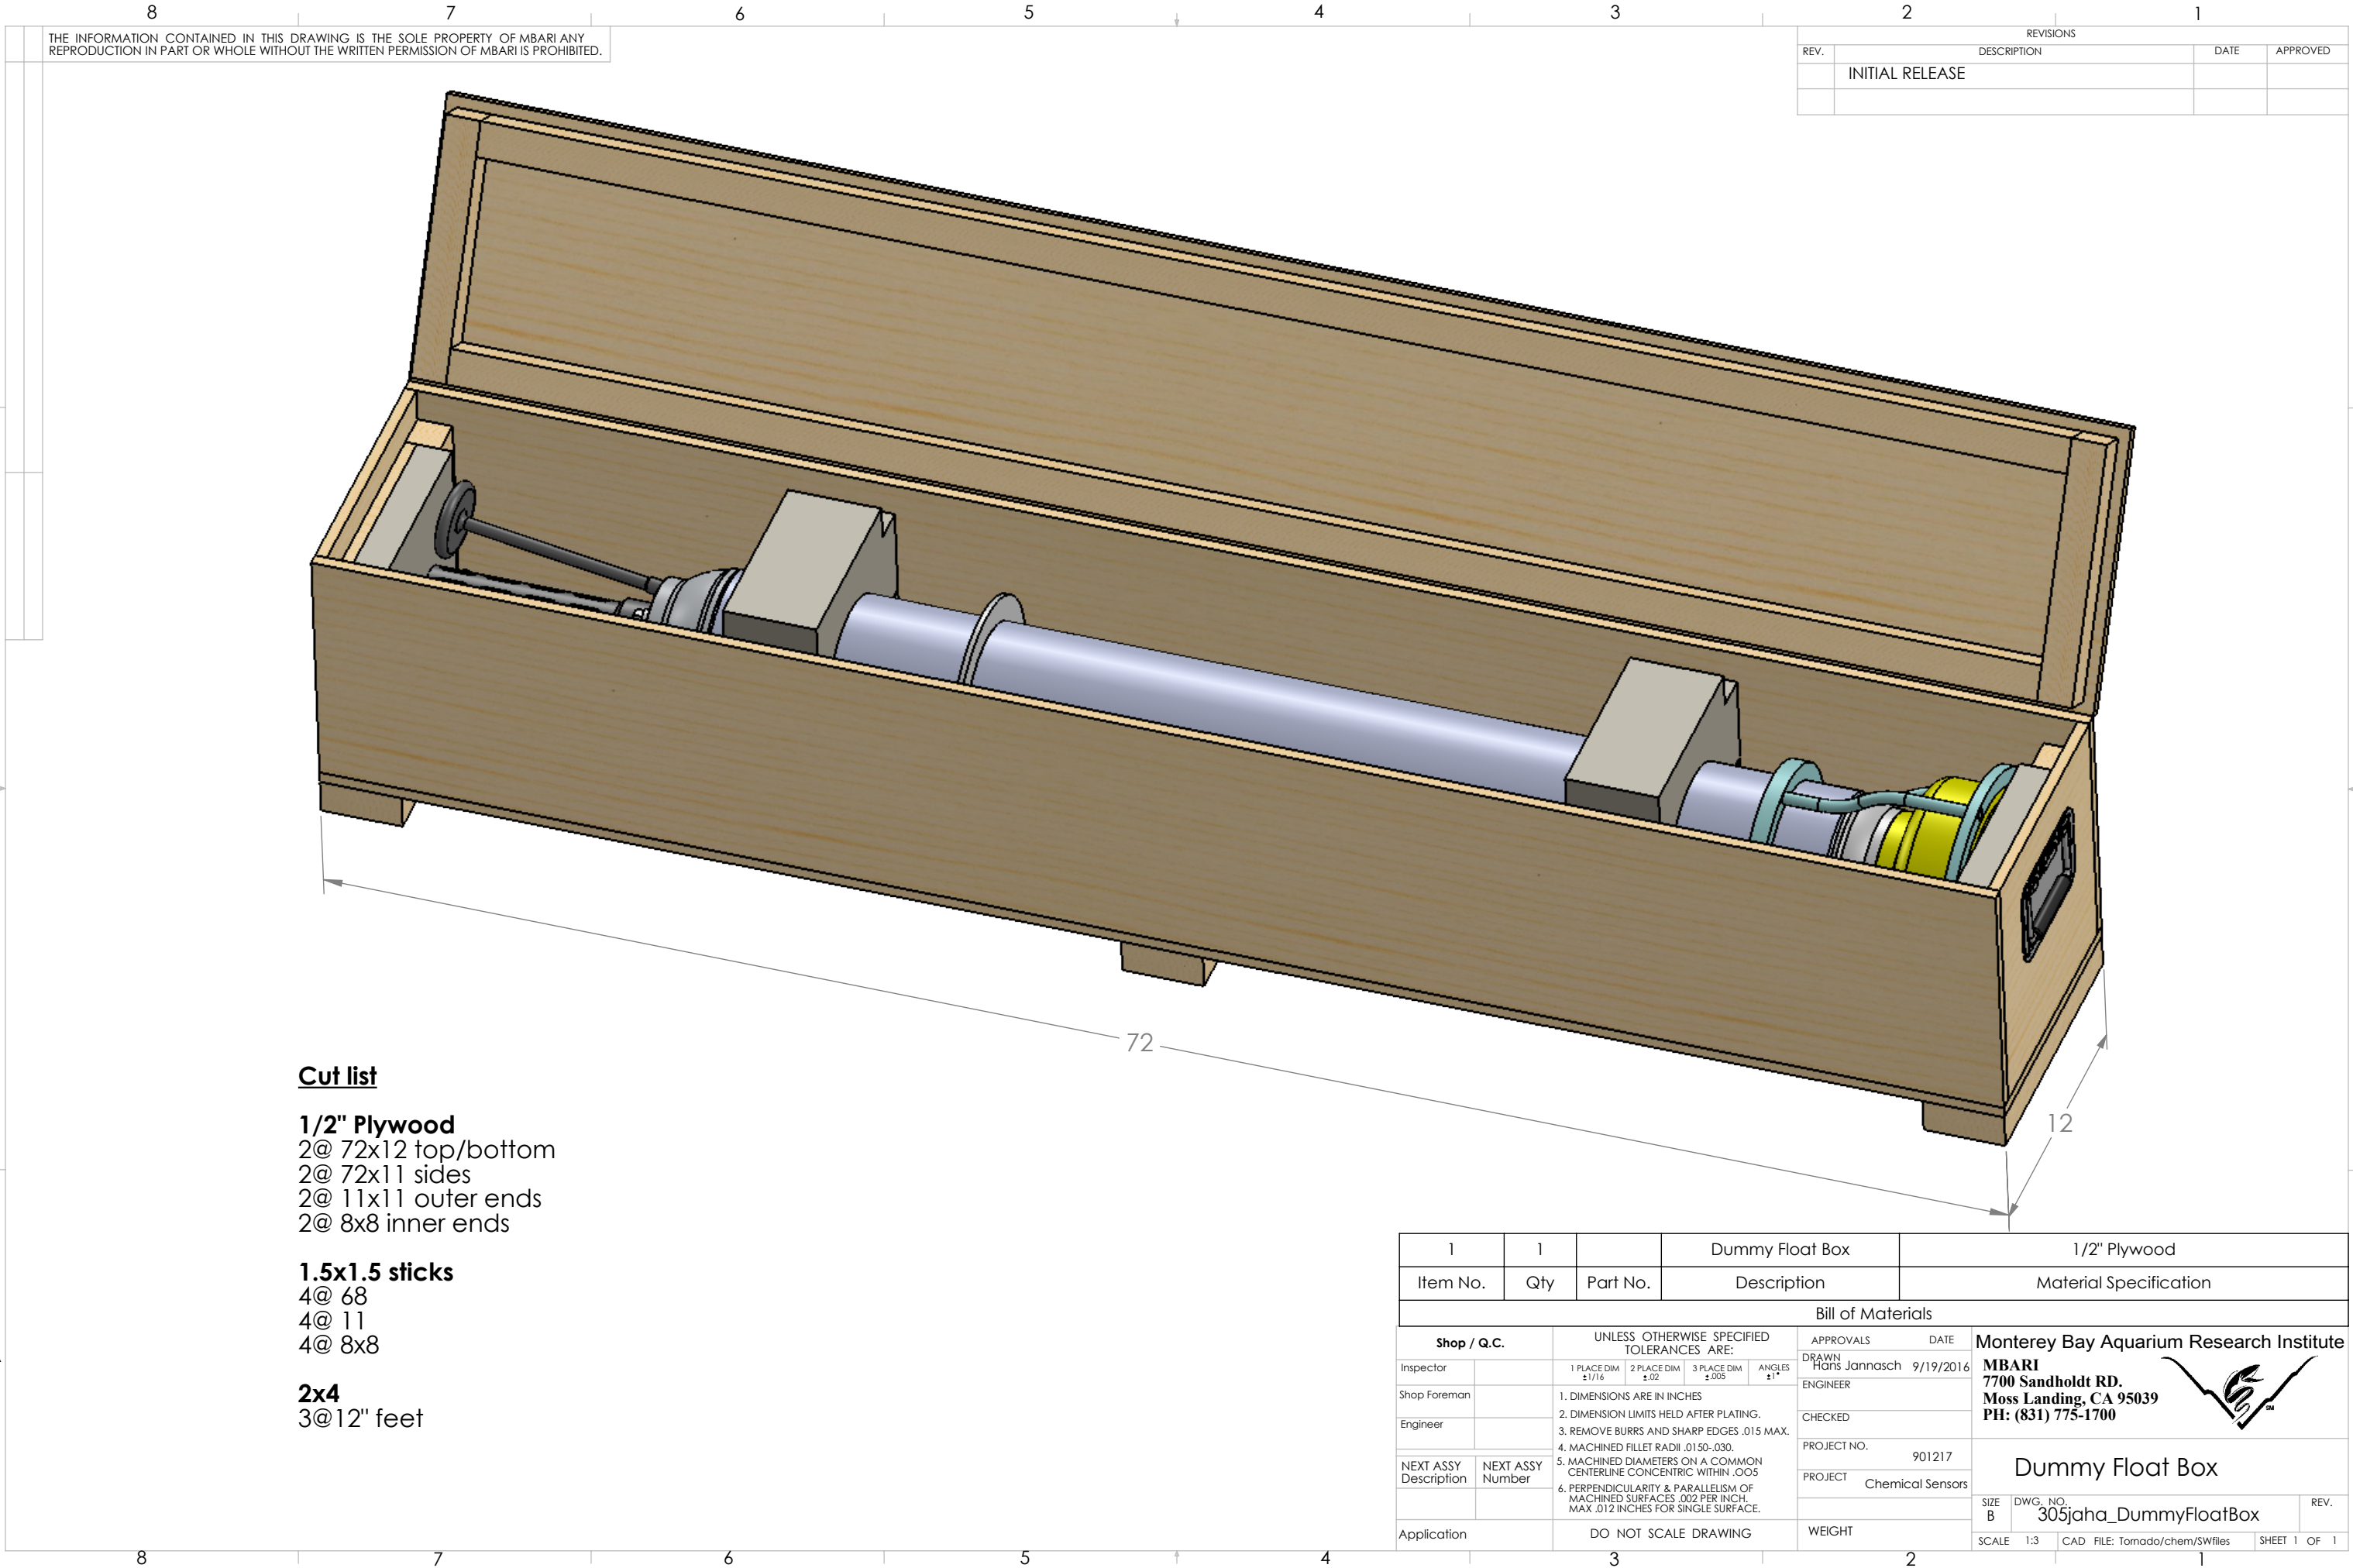

THE INFORMATION CONTAINED IN THIS DRAWING IS THE SOLE PROPERTY OF MBARI ANY REPRODUCTION IN PART OR WHOLE WITHOUT THE WRITTEN PERMISSION OF MBARI IS PROHIBITED.

REVISIONS			
REV.	DESCRIPTION	DATE	APPROVED
	INITIAL RELEASE		

Cut list

1/2" Plywood
2@ 72x12 top/bottom
2@ 72x11 sides
2@ 11x11 outer ends
2@ 8x8 inner ends

1.5x1.5 sticks
4@ 68
4@ 11
4@ 8x8

2x4
3@12" feet

1		1		Dummy Float Box		1/2" Plywood	
Item No.		Qty	Part No.	Description		Material Specification	
Bill of Materials							
Shop / Q.C.		UNLESS OTHERWISE SPECIFIED TOLERANCES ARE:			APPROVALS		DATE
Inspector		1 PLACE DIM ±1/16	2 PLACE DIM ±.02	3 PLACE DIM ±.005	ANGLES ±1°	DRAWN Hans Jannasch	9/19/2016
Shop Foreman		1. DIMENSIONS ARE IN INCHES 2. DIMENSION LIMITS HELD AFTER PLATING. 3. REMOVE BURRS AND SHARP EDGES .015 MAX. 4. MACHINED FILLET RADII .0150-.030. 5. MACHINED DIAMETERS ON A COMMON CENTERLINE CONCENTRIC WITHIN .005 6. PERPENDICULARITY & PARALLELISM OF MACHINED SURFACES .002 PER INCH MAX .012 INCHES FOR SINGLE SURFACE.				ENGINEER	
Engineer						CHECKED	
NEXT ASSY Description	NEXT ASSY Number					PROJECT NO. 901217	
						PROJECT Chemical Sensors	
Application		DO NOT SCALE DRAWING			WEIGHT		

Monterey Bay Aquarium Research Institute			
MBARI			
7700 Sandholdt RD.			
Moss Landing, CA 95039			
PH: (831) 775-1700			
			
Dummy Float Box			
SIZE B	DWG. NO. 305jaha_DummyFloatBox		REV.
SCALE 1:3	CAD FILE: Tornado/chem/SWfiles	SHEET 1 OF 1	