

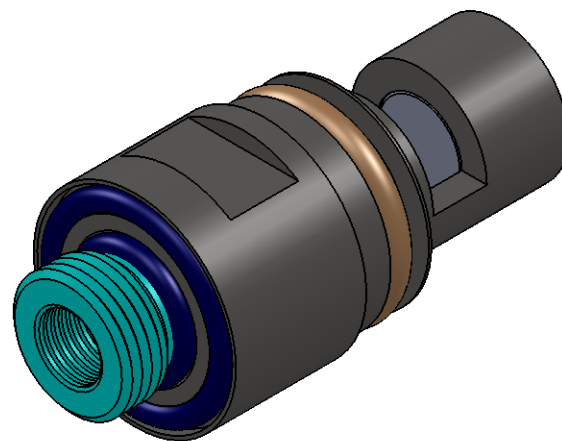


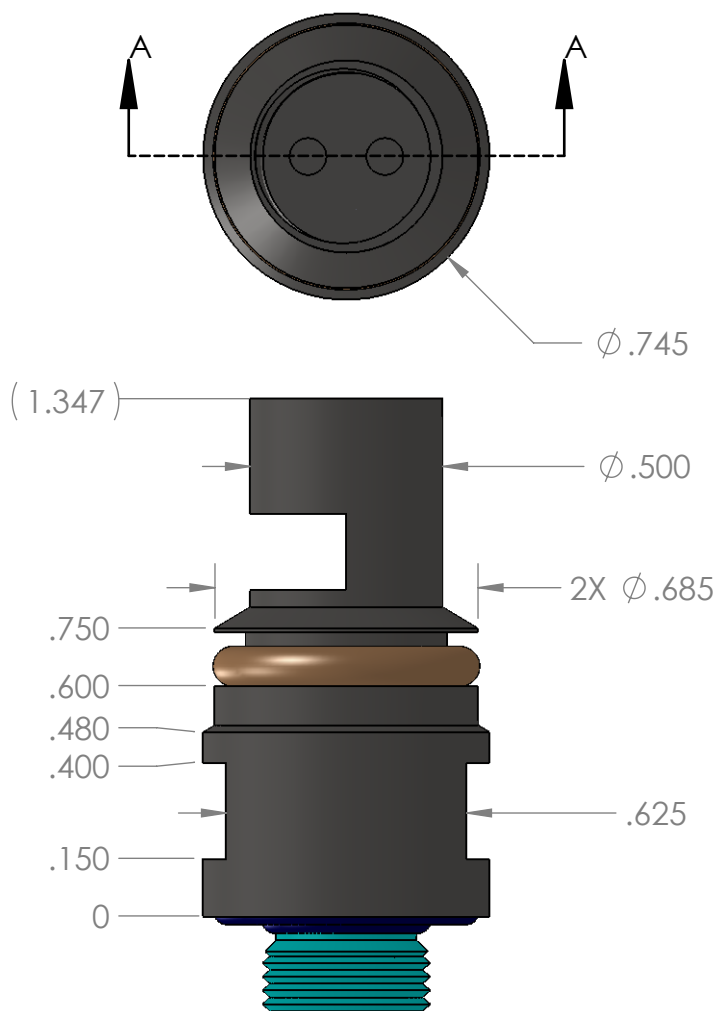

EquiTech probe with Face Seal
ASSEMBLY

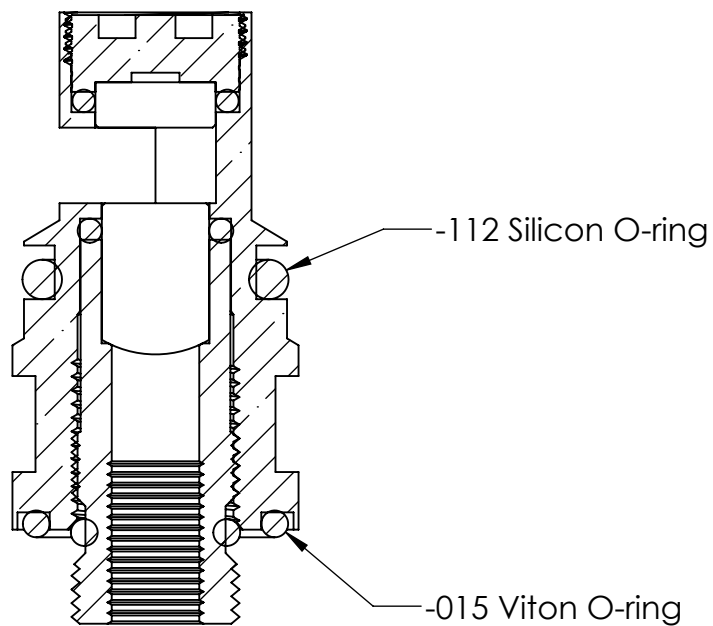

SECTION A-A
SCALE 2 : 1