
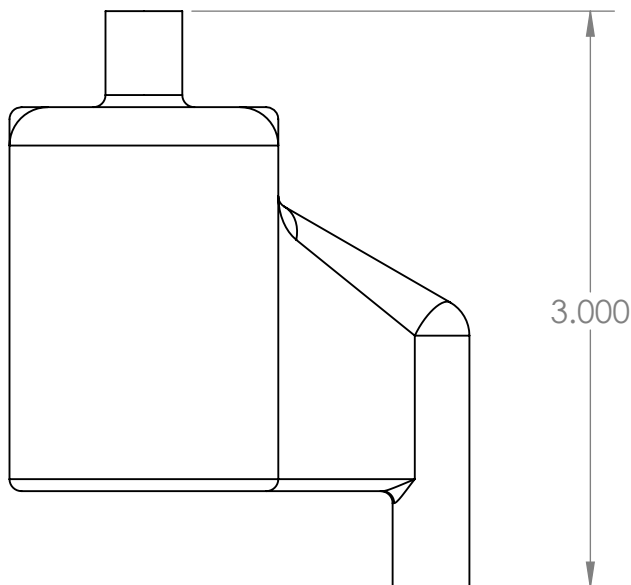
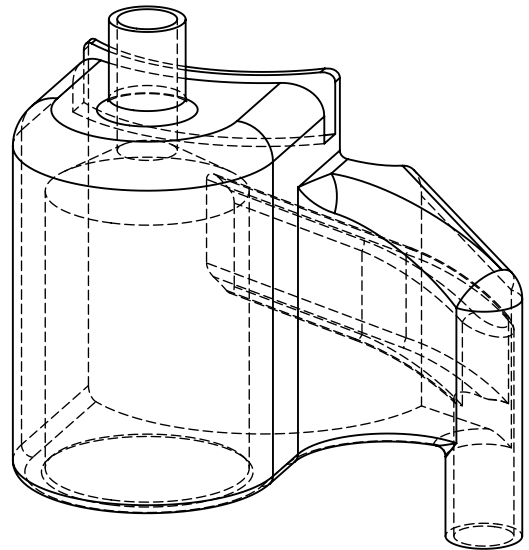
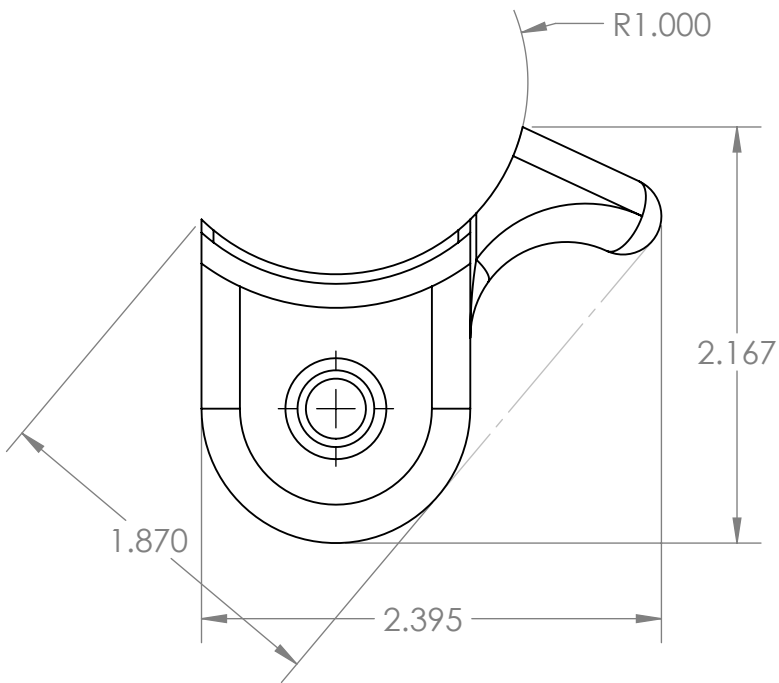


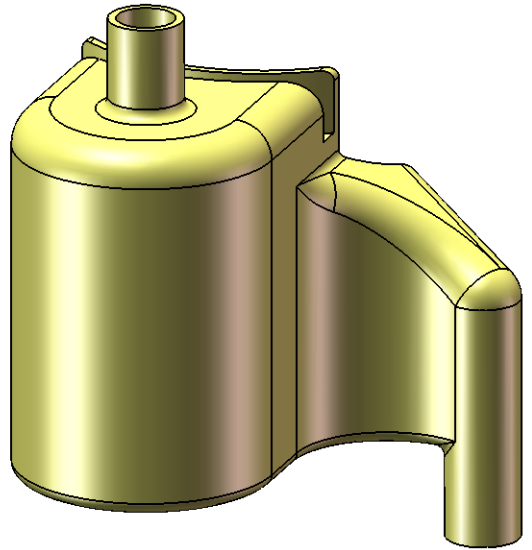

Hans Jannasch / MBARI
FlowCellpH
5/28/14; Ver 1.0