
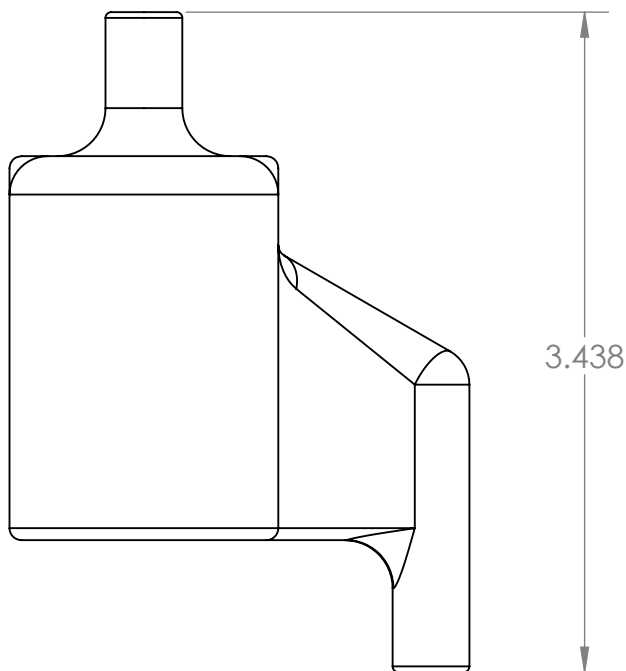
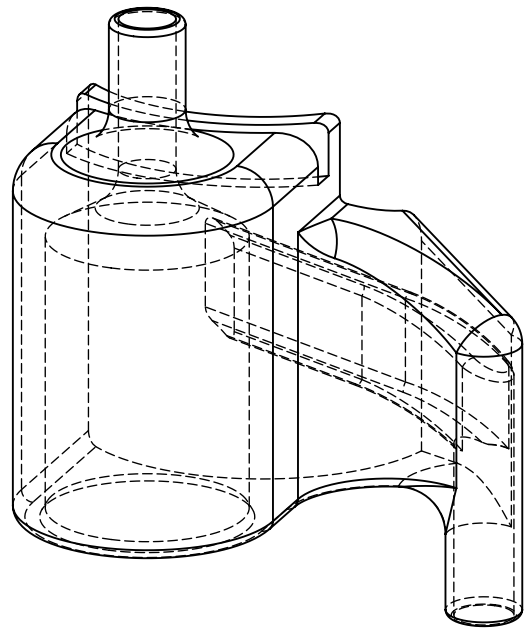
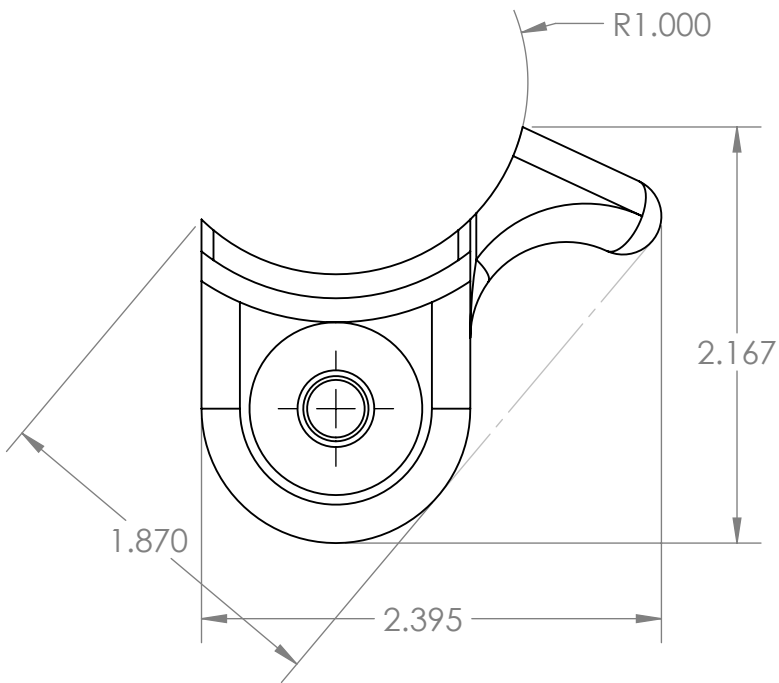


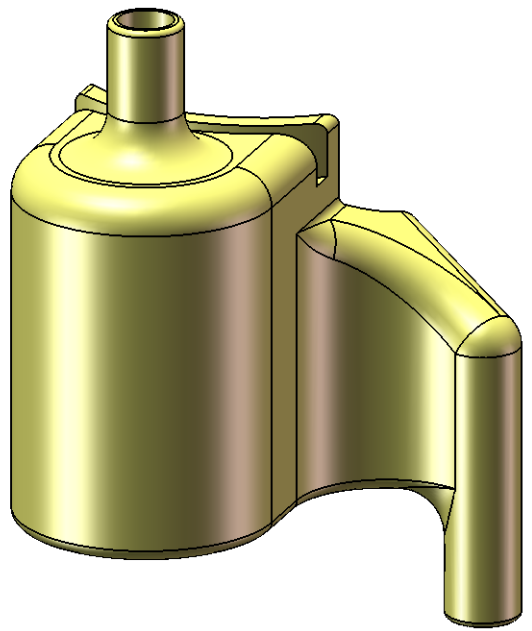

Hans Jannasch / MBARI  
FlowCellpH  
6/20/14; Ver 1.3