


REV.	DATE	BY	DESCRIPTION	CHECKED

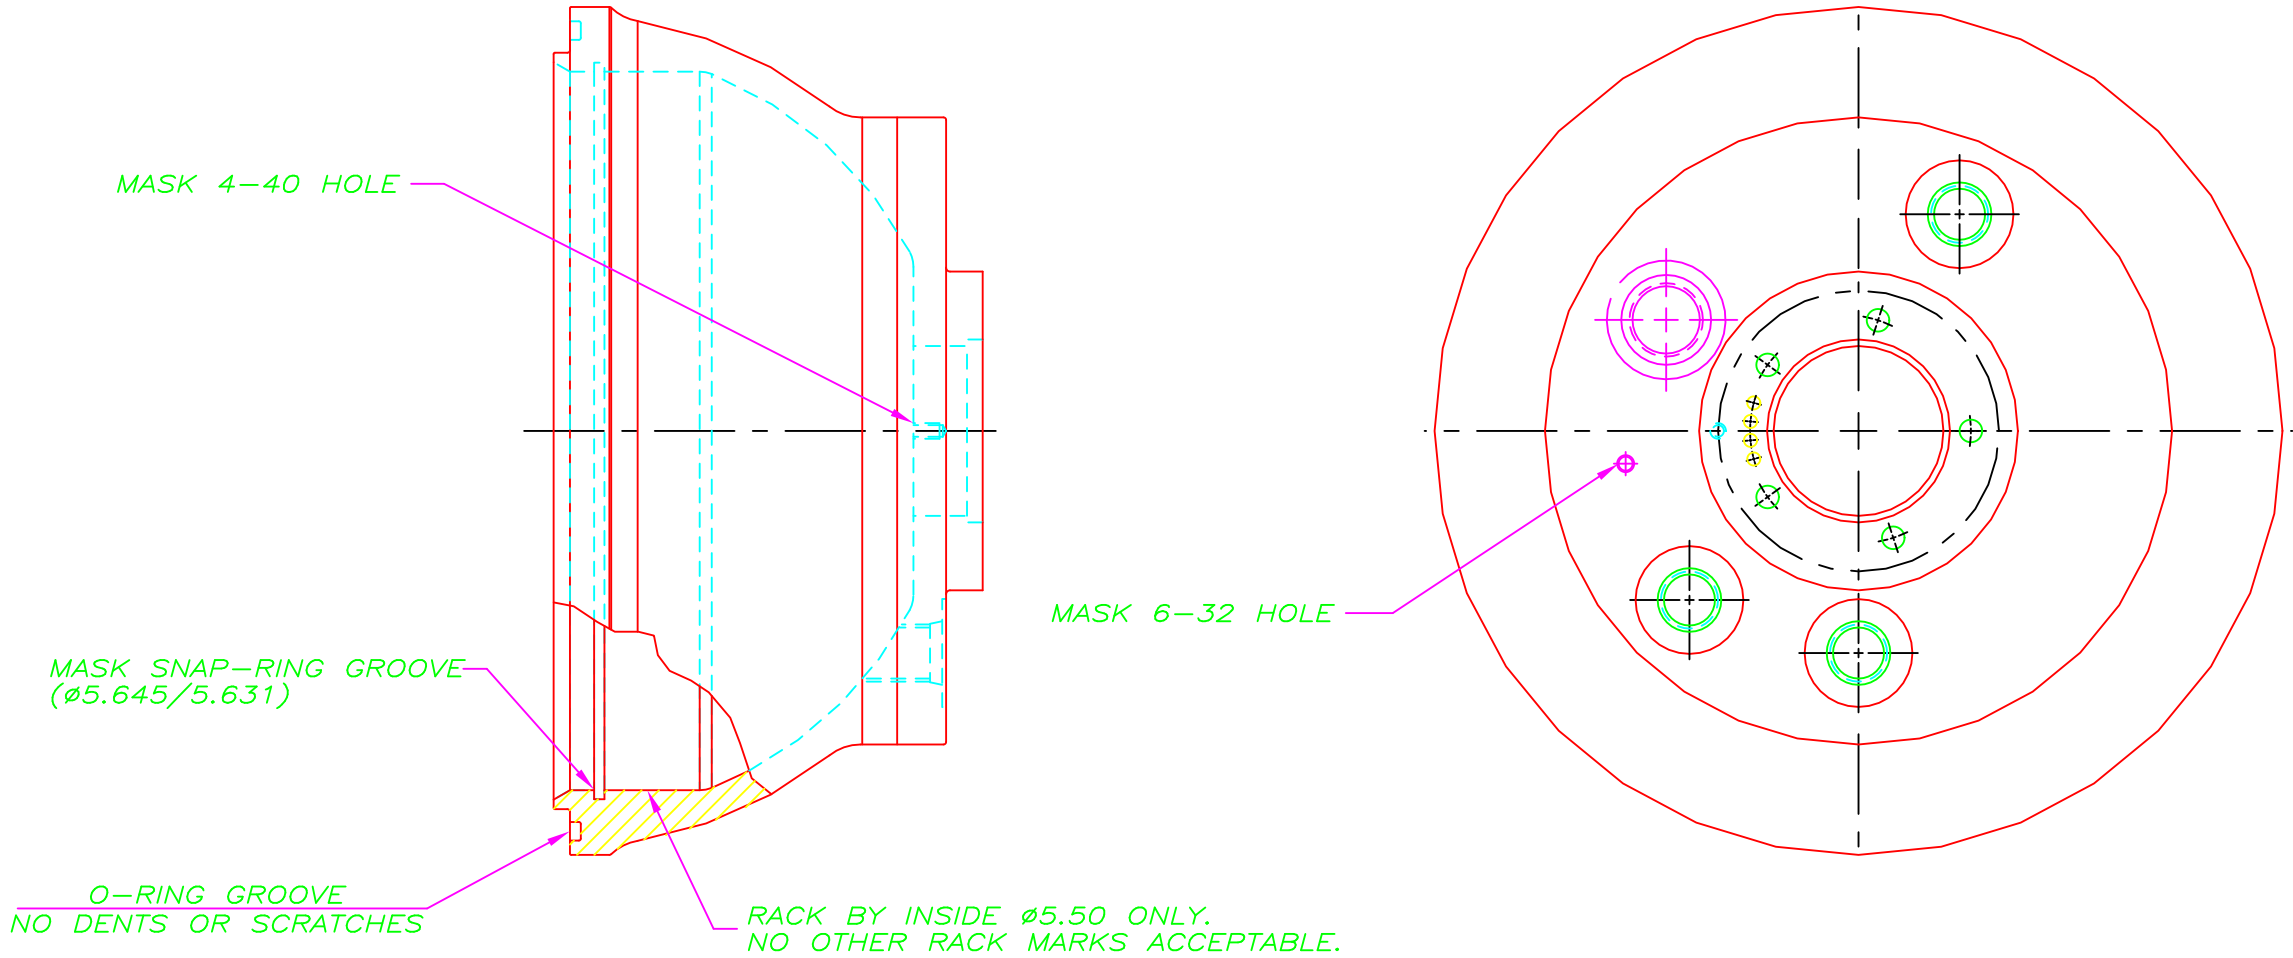

NOTES:

FINISH: HARD ANODIZE PER MIL-A-8625E TYPE III, CLASS 1, 0.002 THICK WITH NICKLE ACETATE SEAL.

THIS DOCUMENT CONTAINS PROPRIETARY INFORMATION. IT MAY NOT BE COPIED, DISSEMINATED, OR USED FOR MANUFACTURING, WITHOUT THE PRIOR WRITTEN CONSENT OF WEBB RESEARCH CORPORATION.

UNLESS OTHERWISE SPECIFIED DIMENSIONS ARE IN INCHES	PROJECT NO.		WEBB RESEARCH CORPORATION			
	DRAWN CLYDE STREETER	DATE 15SEPT06				
	TOLERANCES		TITLE END CAP, UPPER, APEX IRIDIUM + OPTODE VERSION PLATERS INSTRUCTIONS			
	FRAC DECIMALS					
	± .XX ± ANGULAR ± .XXX ±					
DO NOT SCALE DRAWING		APPROVED				
MATERIAL 6061 T6511 EXTRUDED ALUMINUM QQ-A-200/8		FINISH AS NOTED		SIZE C	DWG. NO. 2583	REV.
				SCALE 1:1	CAD FILE: 2583-2	SHEET 2 OF 2

