


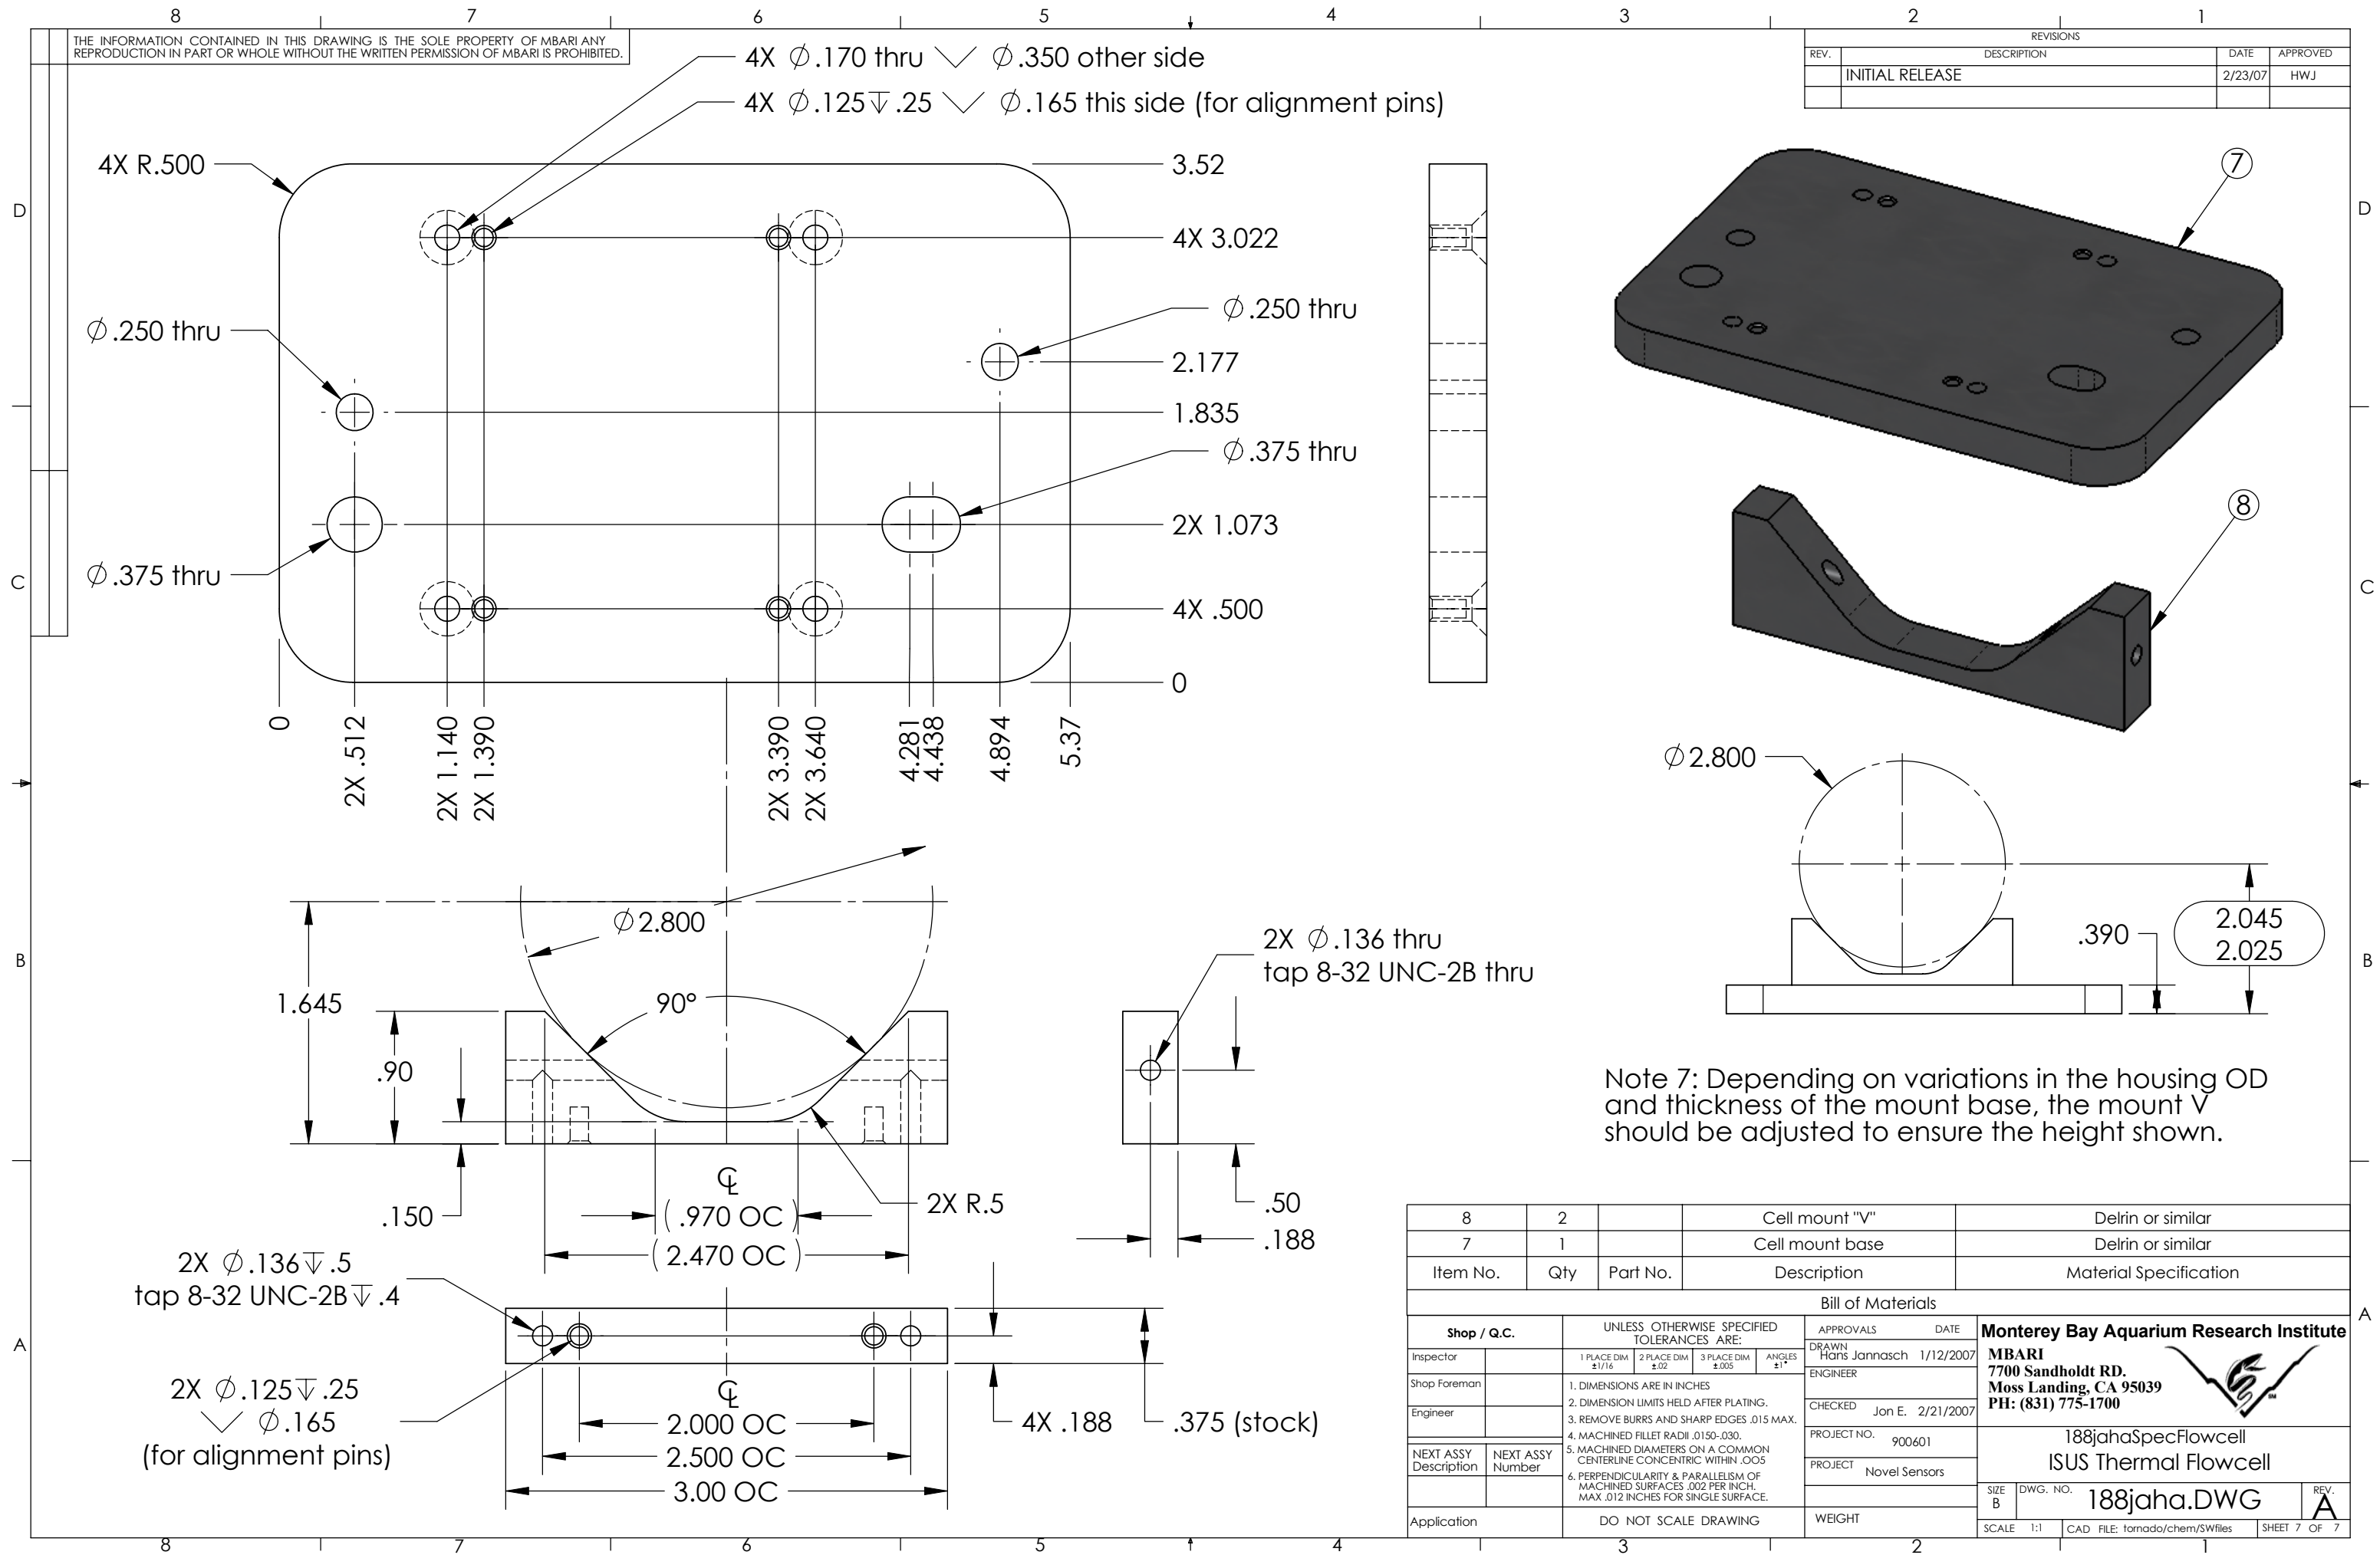

THE INFORMATION CONTAINED IN THIS DRAWING IS THE SOLE PROPERTY OF MBARI. ANY REPRODUCTION IN PART OR WHOLE WITHOUT THE WRITTEN PERMISSION OF MBARI IS PROHIBITED.

REVISIONS			
REV.	DESCRIPTION	DATE	APPROVED
	INITIAL RELEASE	2/23/07	HWJ

8	2		Cell mount "V"	Delrin or similar
7	1		Cell mount base	Delrin or similar
Item No.	Qty	Part No.	Description	Material Specification
Bill of Materials				
Shop / Q.C.		UNLESS OTHERWISE SPECIFIED TOLERANCES ARE:		APPROVALS DATE
Inspector		1 PLACE DIM ±1/16	2 PLACE DIM ±.02	3 PLACE DIM ±.005
Shop Foreman		1. DIMENSIONS ARE IN INCHES		
Engineer		2. DIMENSION LIMITS HELD AFTER PLATING.		
		3. REMOVE BURRS AND SHARP EDGES .015 MAX.		
		4. MACHINED FILLET RADII .0150-.030.		
NEXT ASSY Description	NEXT ASSY Number	5. MACHINED DIAMETERS ON A COMMON CENTERLINE CONCENTRIC WITHIN .005		
		6. PERPENDICULARITY & PARALLELISM OF MACHINED SURFACES .002 PER INCH MAX .012 INCHES FOR SINGLE SURFACE.		
Application		DO NOT SCALE DRAWING		WEIGHT

Monterey Bay Aquarium Research Institute			
MBARI			
7700 Sandholdt RD.			
Moss Landing, CA 95039			
PH: (831) 775-1700			
			
188jahaSpecFlowcell			
ISUS Thermal Flowcell			
SIZE B	DWG. NO.	REV.	
188jaha.DWG		A	
SCALE 1:1	CAD FILE: tornado/chem/SWfiles	SHEET 7 OF 7	

Monterey Bay Aquarium Research Institute
MBARI
7700 Sandholdt RD.
Moss Landing, CA 95039
PH: (831) 775-1700

188jahaSpecFlowcell
ISUS Thermal Flowcell

REV. A