

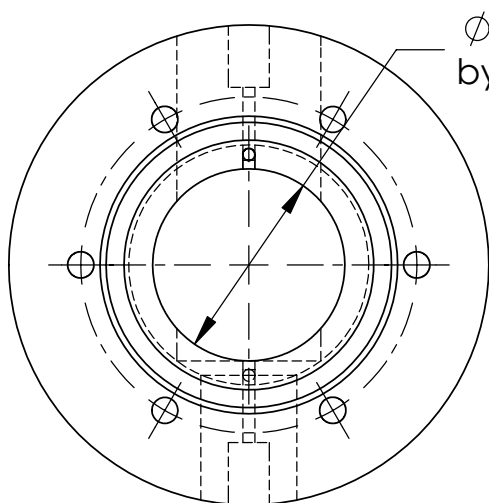
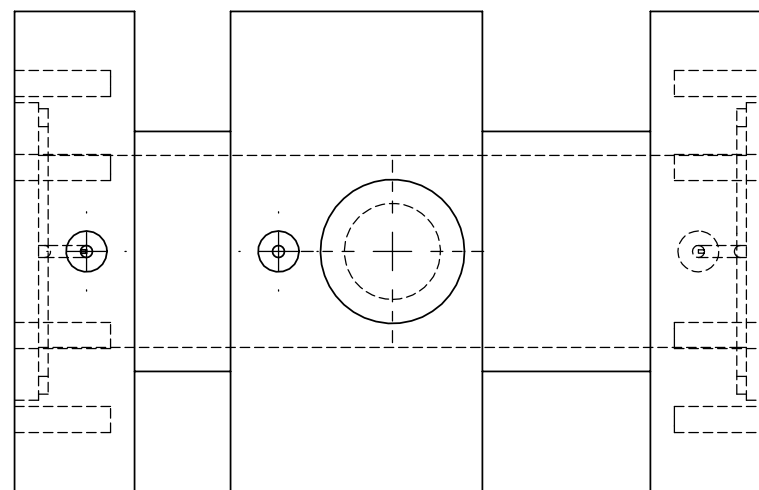


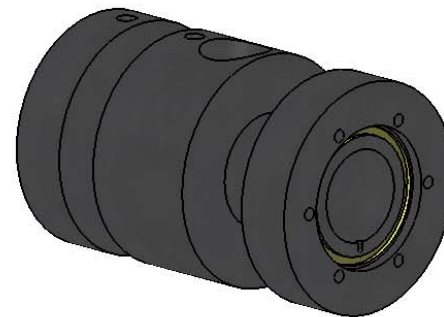

$\varnothing 1.00$ ID
by 10 cm ~ 50 ml

1" ID by 10 cm = 50 ml
3/8" ID by 10 cm = 7 ml

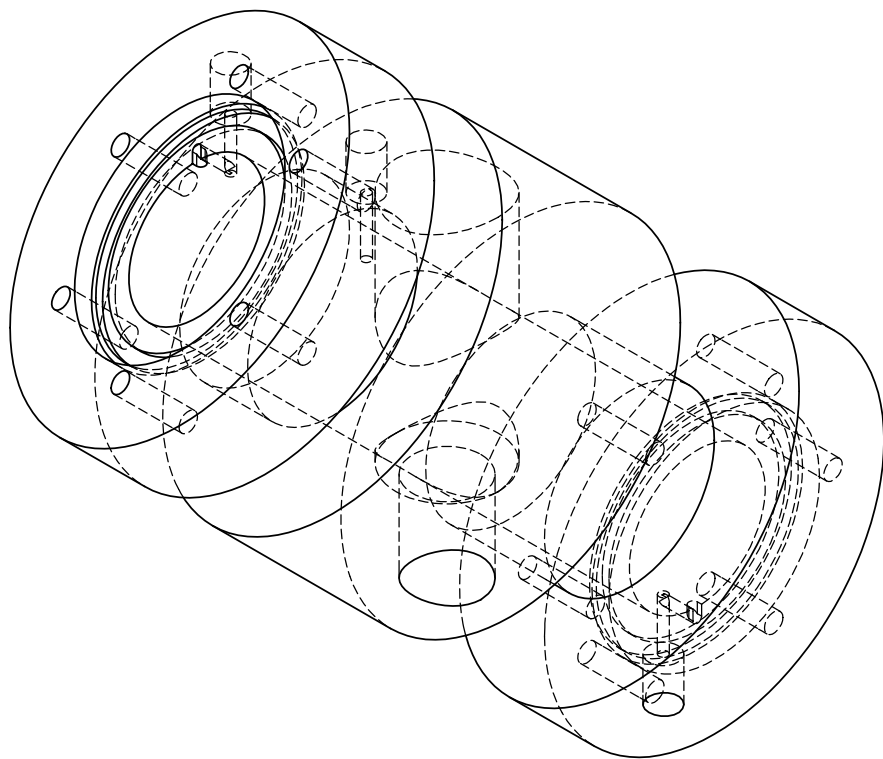