

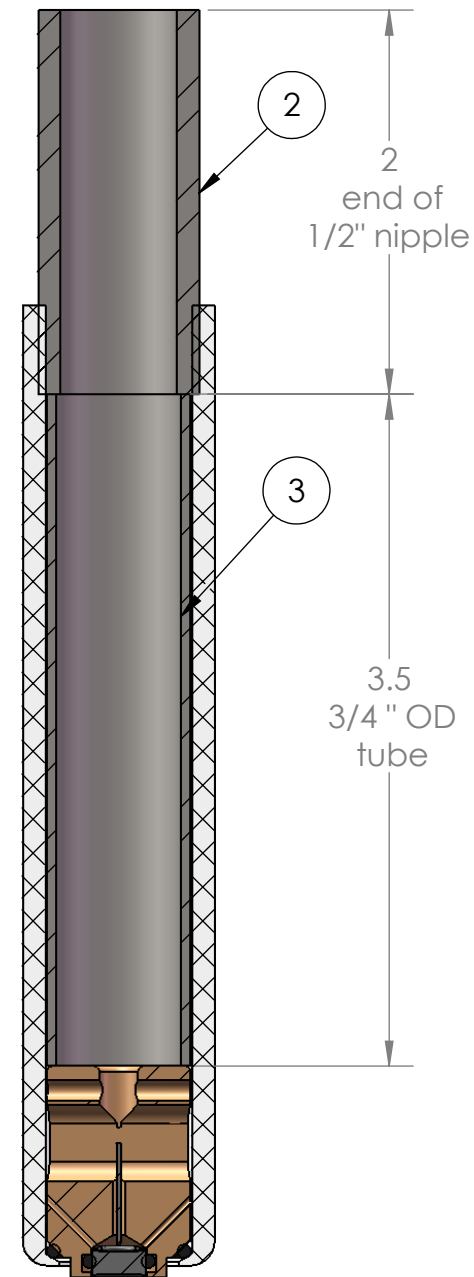


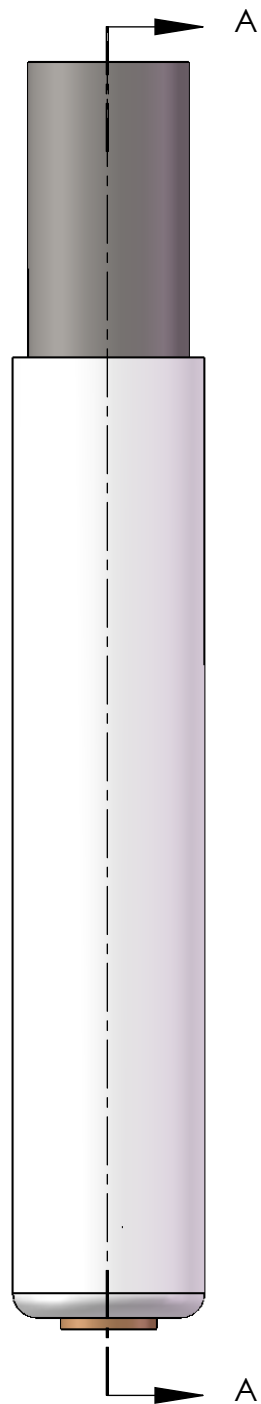

SECTION A-A
SCALE 1 : 1

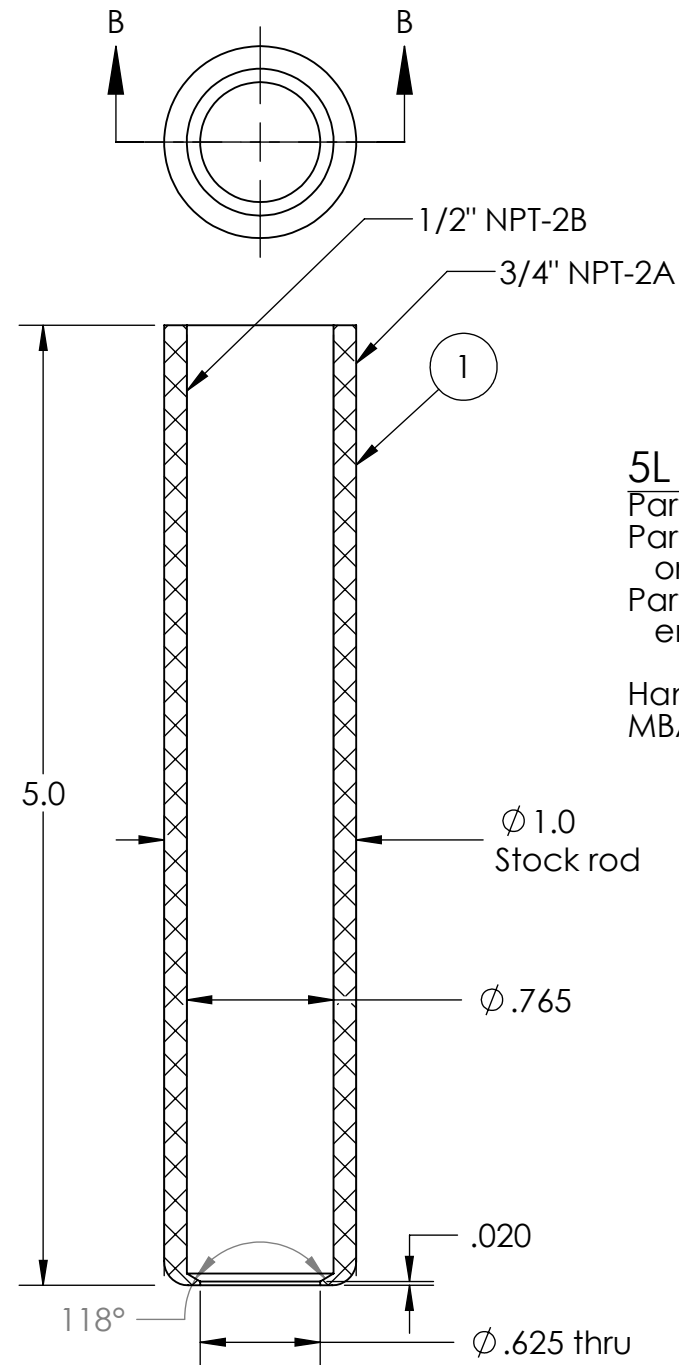

SECTION B-B
SCALE 1 : 1

5L Beaker adapter

Part 1: 1" PVC Rod
Part 2: 1/2" PVC pipe
or 3/4" OD SS tube
Part 3: 1/2" PVC nipple
end

Hans Jannasch
MBARI 2/25/10