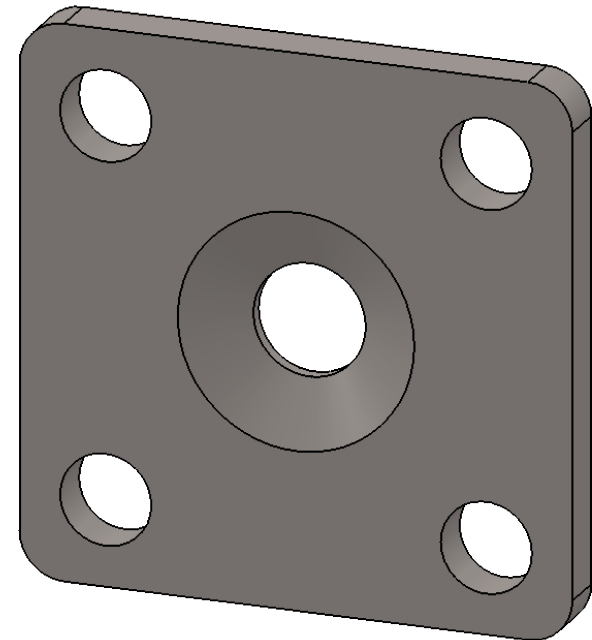
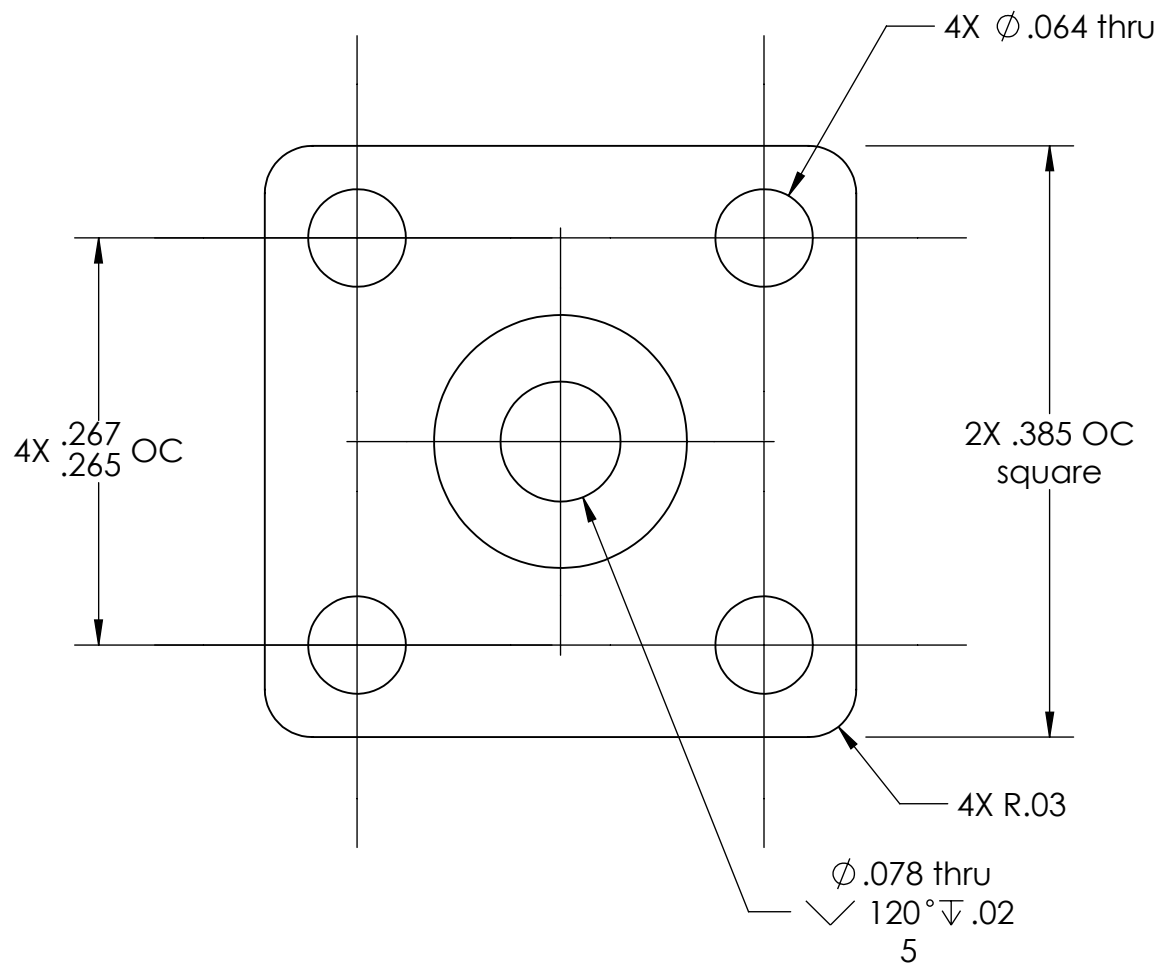


DF Gasket seal cover
Gr-2 Titanium
(from $.035''$ sheet stock)

Hans Jannasch
MBARI 9/26/2016
Version 1.0