
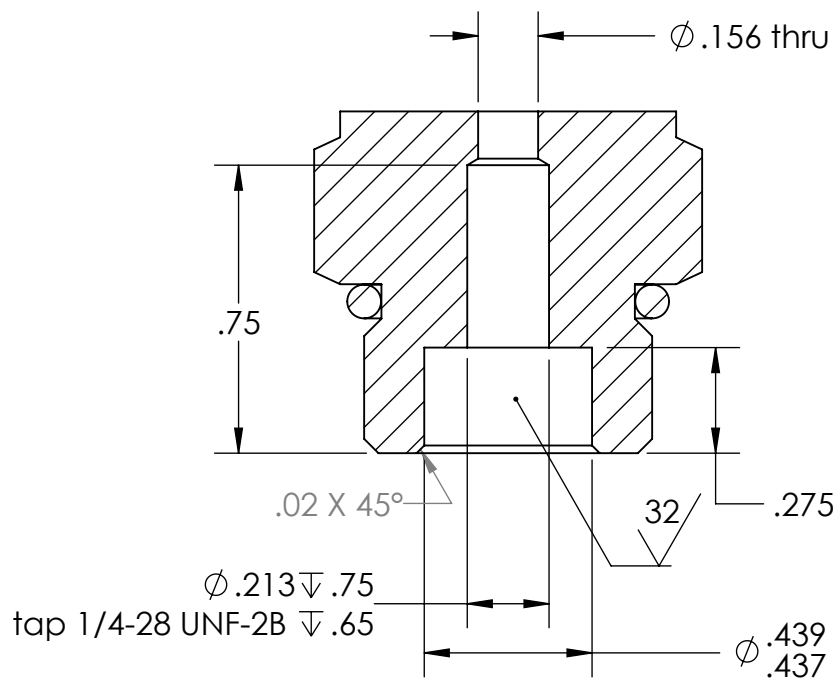
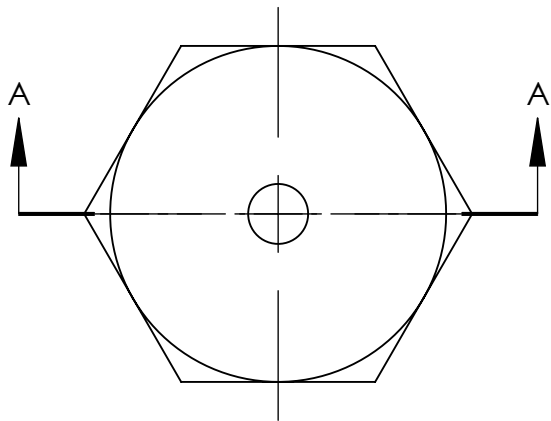


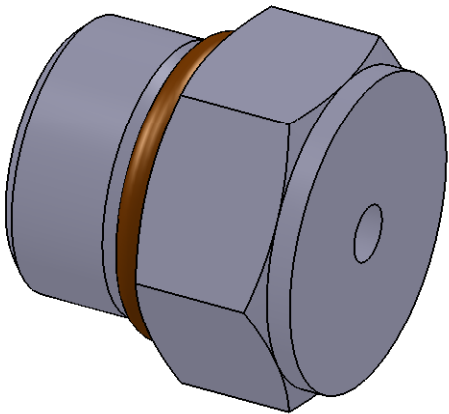

SECTION A-A