


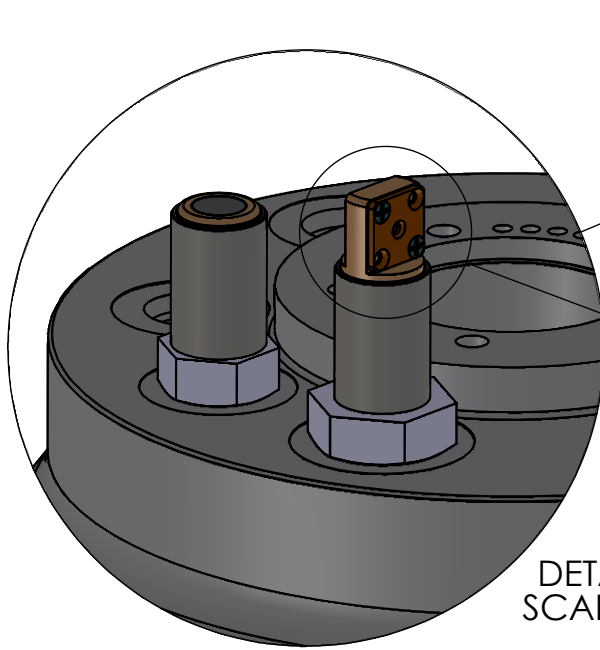
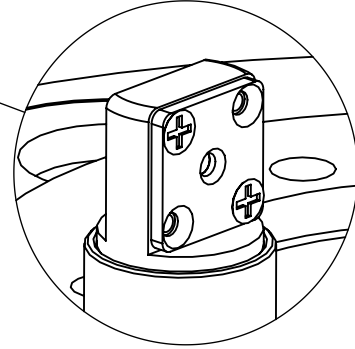


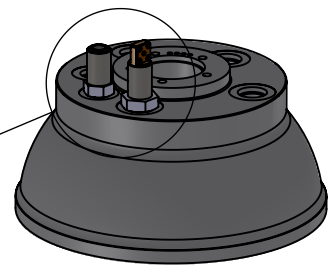



DETAIL A
SCALE 1 : 1

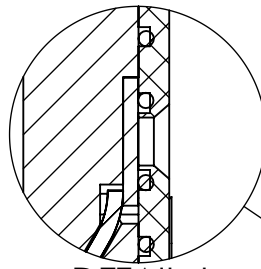


DETAIL B
SCALE 2 : 1

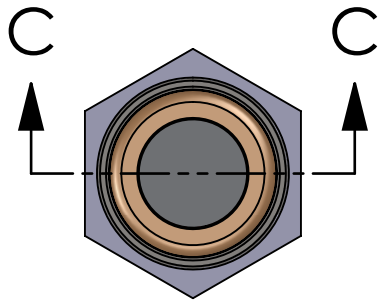

DETAIL J
SCALE 4 : 1

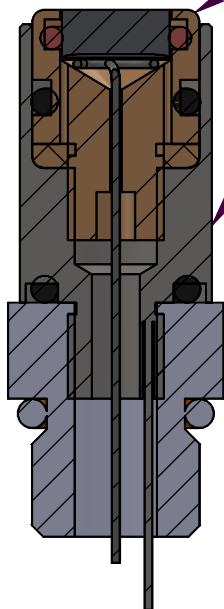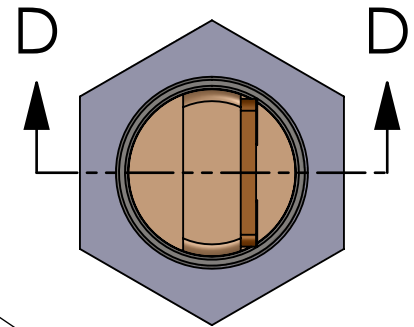

SECTION C-C
SCALE 2 : 1

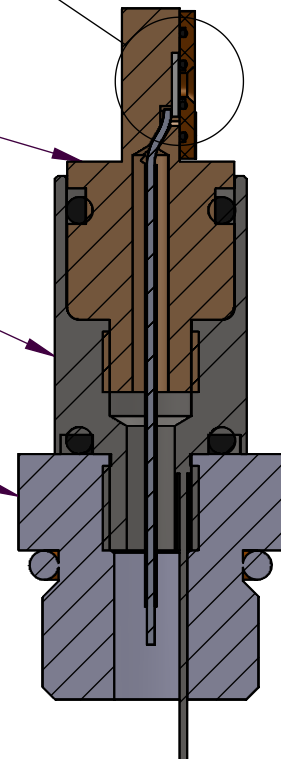





SECTION D-D
SCALE 2 : 1

Either unit fits
PTChamber
(PEEK)



Counter electrode
and electrical shield
(stainless steel)
(same piece)

SAE Port fitting
(PEEK)
(either #4 or 6)

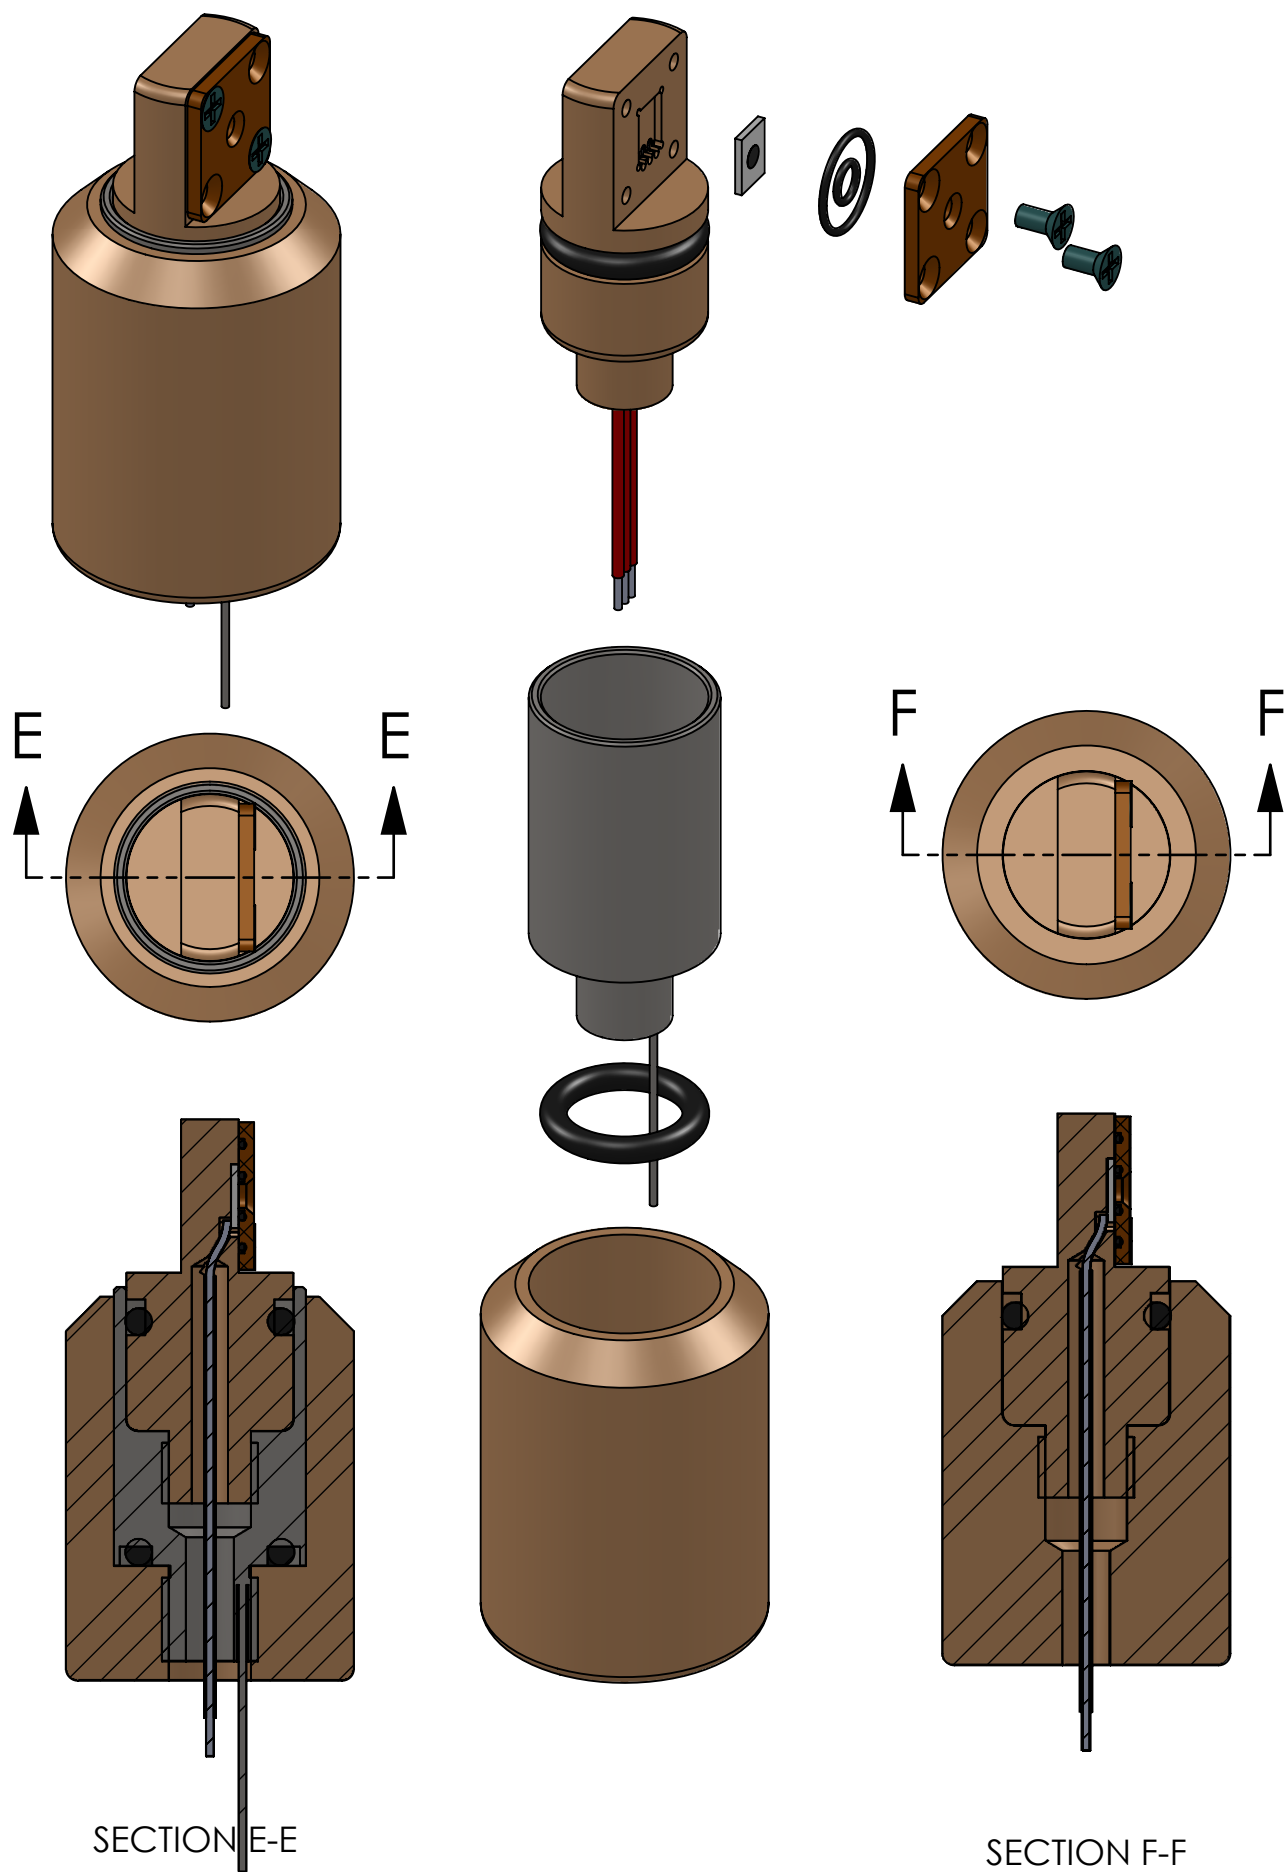

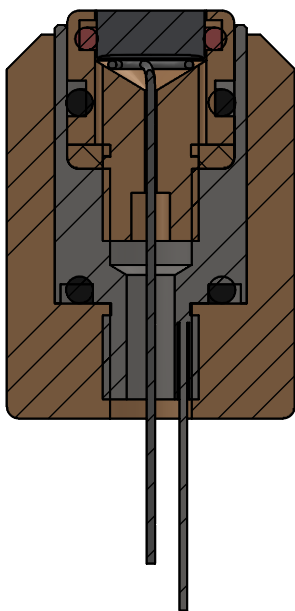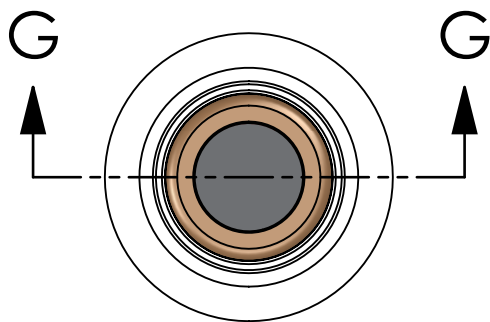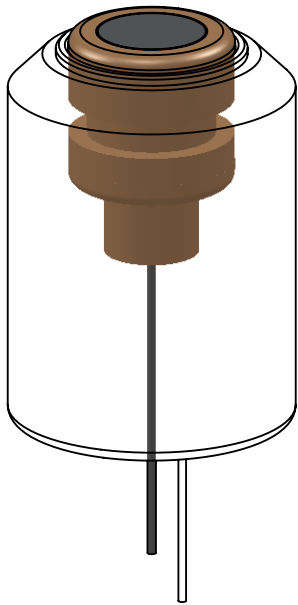

SECTION G-G

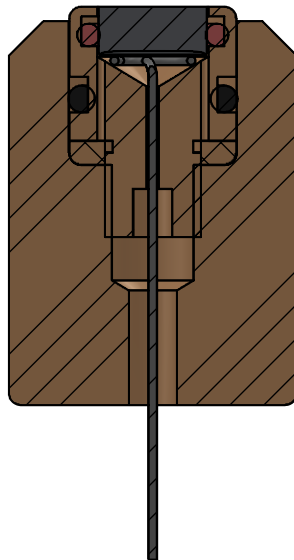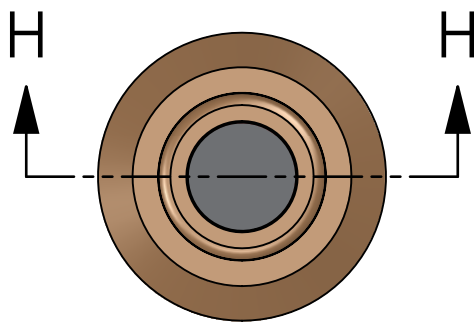

SECTION H-H

