
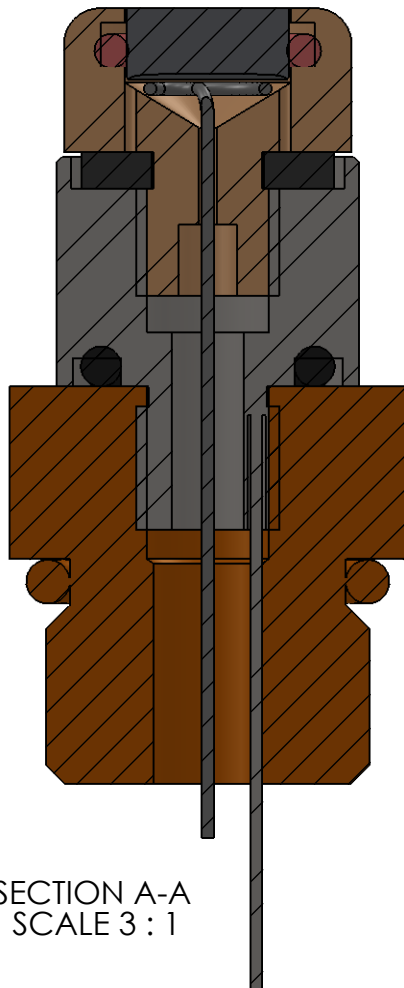


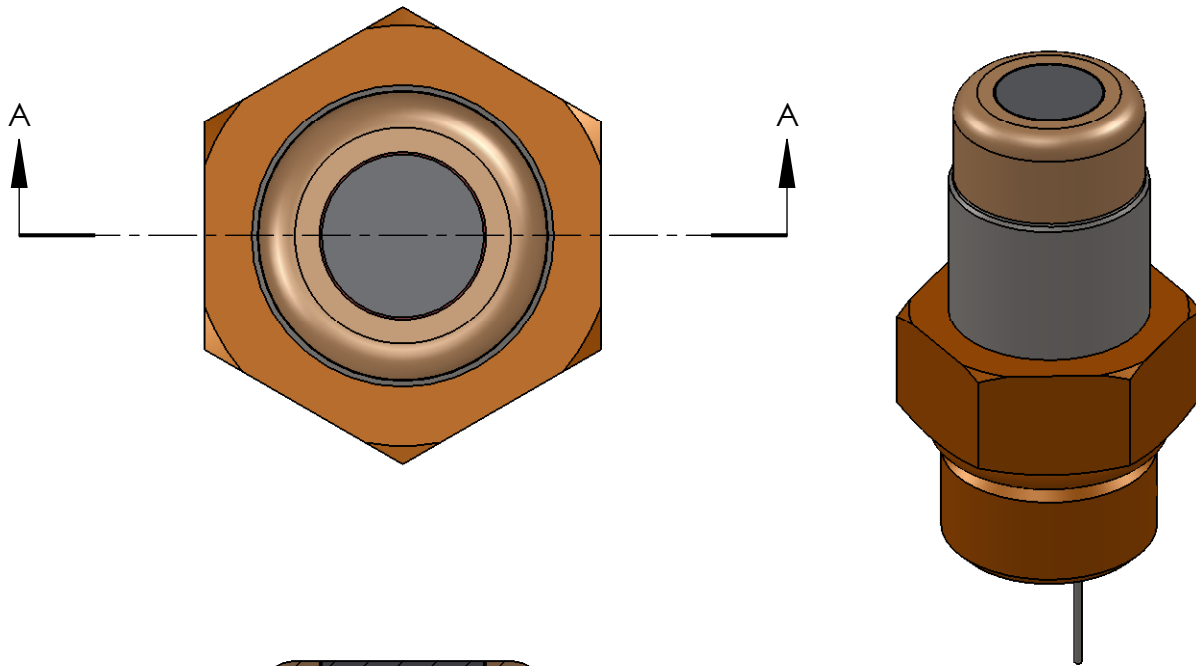

SECTION A-A
SCALE 3 : 1

CONCEPT for:
Reference and Counter electrode
for APEX float
(Drawn as SAE-6, but can also be -4)

Jannasch/MBARI/ 4 Mar 2001