


XP and shallow housing battery harness (using Subconn connector).

- > Wire lengths should allow 12" between DB-9 and battery/endcap assembly.
- > All connections should be secured on side of battery to fit ID of housing.

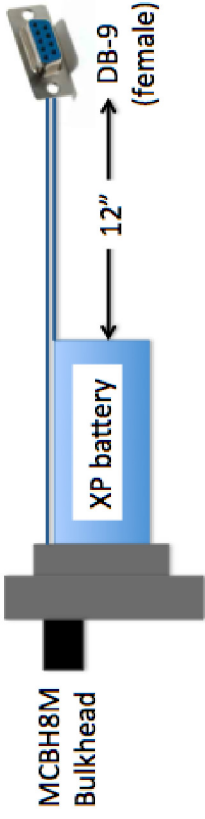

MCBH8M


- Pin 1 - BLK
- Pin 2 - WHT
- Pin 3 - RED
- Pin 4 - GRN
- Pin 5 - ORG
- Pin 6 - BLU
- Pin 7 - Wht/Blk
- Pin 8 - Red/Blk

*Quad DD XP
Lithium pack*

- Wire 1 - BLK
- Wire 2 - RED
- Wire 3 - YEL
- Wire 4 - BRN

DB-9 (female)

- Pin 1 (J2.3)
- Pin 2 (J2.4)
- Pin 3 (J1.3)
- Pin 4 (J3.3)
- Pin 5 (J3.4)
- Pin 6 (J2.2)
- Pin 7 (J7.3)
- Pin 8 (J7.1)
- Pin 9 (J2.1)

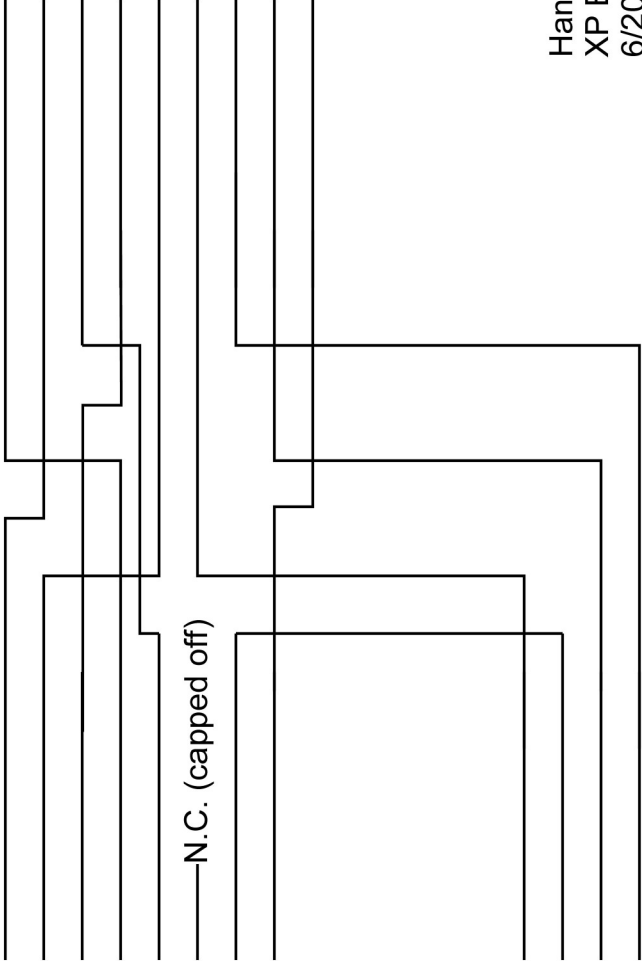

Hans Jannasch
XP Battery Harness
6/20/14; Ver 1.1
per