



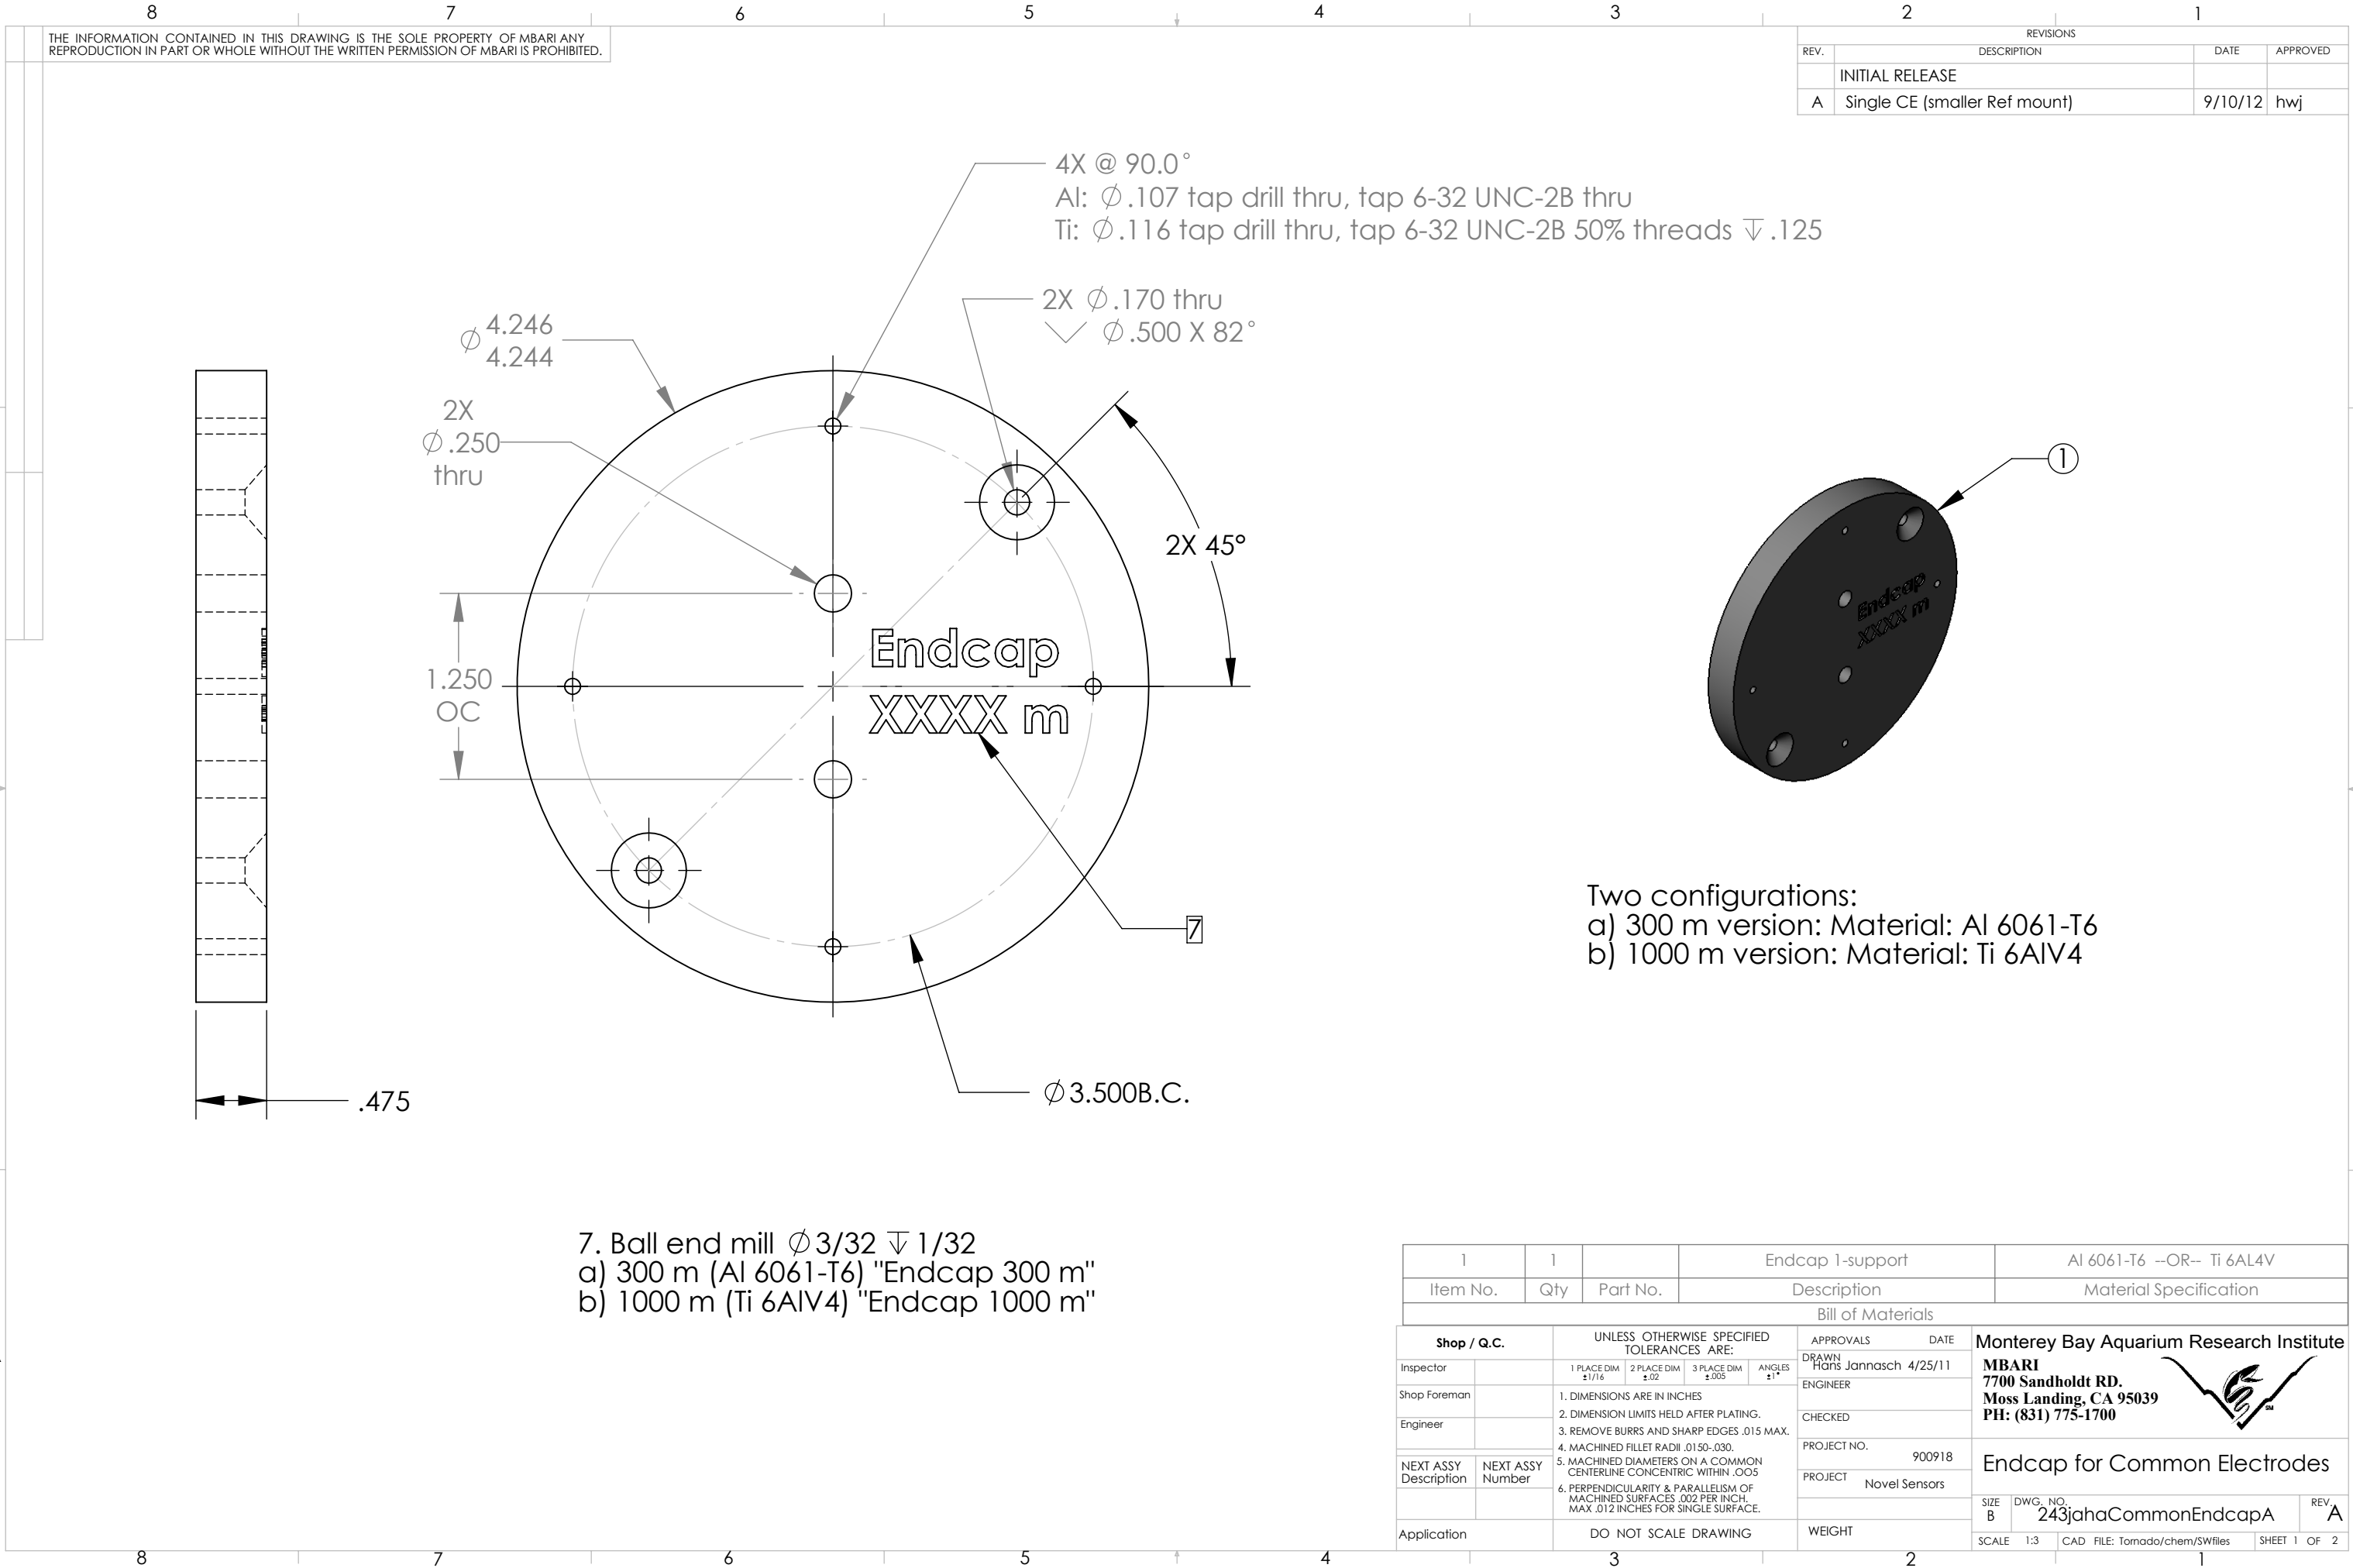

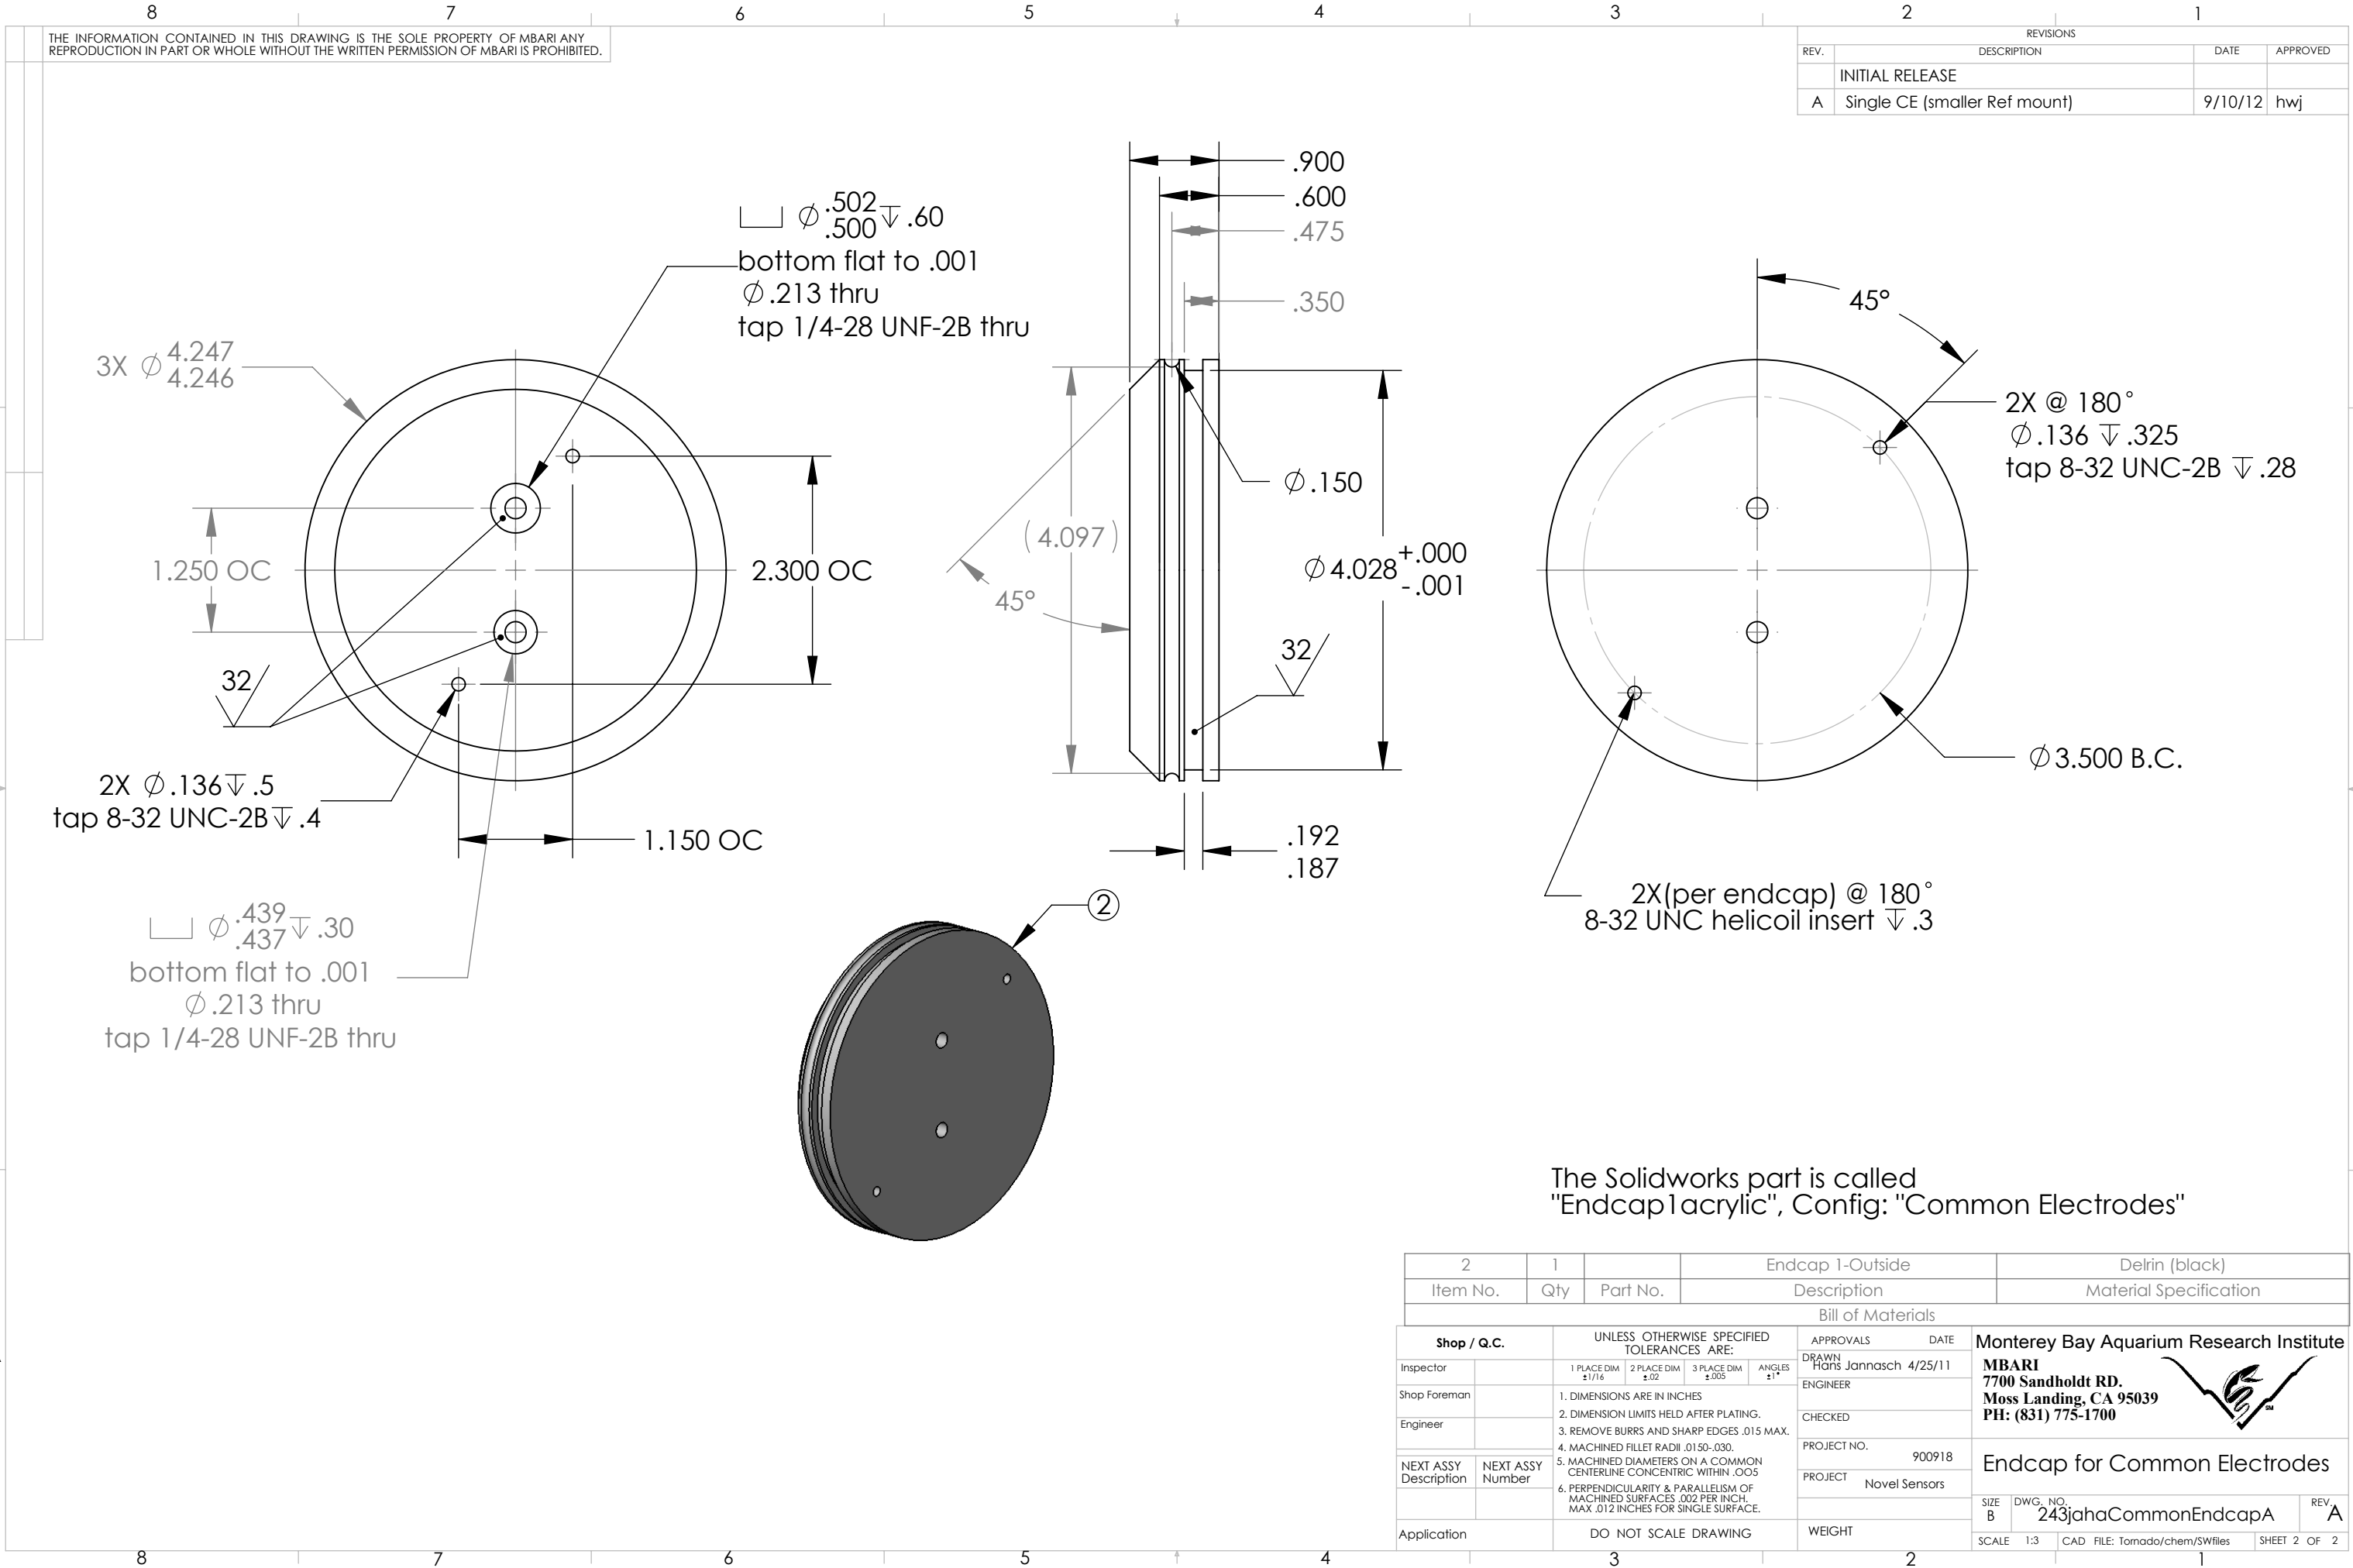

THE INFORMATION CONTAINED IN THIS DRAWING IS THE SOLE PROPERTY OF MBARI. ANY REPRODUCTION IN PART OR WHOLE WITHOUT THE WRITTEN PERMISSION OF MBARI IS PROHIBITED.

REVISIONS			
REV.	DESCRIPTION	DATE	APPROVED
INITIAL RELEASE			
A	Single CE (smaller Ref mount)	9/10/12	hwj

The Solidworks part is called "Endcap1acrylic", Config: "Common Electrodes"

2		1		Endcap 1-Outside		Delrin (black)					
Item No.		Qty	Part No.	Description		Material Specification					
Bill of Materials											
Shop / Q.C.		UNLESS OTHERWISE SPECIFIED TOLERANCES ARE:			APPROVALS	DATE	Monterey Bay Aquarium Research Institute MBARI 7700 Sandholdt RD. Moss Landing, CA 95039 PH: (831) 775-1700 				
Inspector		1 PLACE DIM ±1/16	2 PLACE DIM ±.02	3 PLACE DIM ±.005	ANGLES ±1°	DRAWN Hans Jannasch 4/25/11					
Shop Foreman						ENGINEER					
Engineer						CHECKED					
NEXT ASSY Description	NEXT ASSY Number	1. DIMENSIONS ARE IN INCHES 2. DIMENSION LIMITS HELD AFTER PLATING. 3. REMOVE BURRS AND SHARP EDGES .015 MAX. 4. MACHINED FILLET RADII .0150-.030. 5. MACHINED DIAMETERS ON A COMMON CENTERLINE CONCENTRIC WITHIN .005 6. PERPENDICULARITY & PARALLELISM OF MACHINED SURFACES .002 PER INCH, MAX .012 INCHES FOR SINGLE SURFACE.			PROJECT NO.	900918		Endcap for Common Electrodes SIZE B DWG. NO. 243jahaCommonEndcapA REV. A			
					PROJECT	Novel Sensors					
Application		DO NOT SCALE DRAWING			WEIGHT			SCALE 1:3	CAD FILE: Tornado/chem/SWfiles	SHEET 2 OF 2	
		3				2				1	