
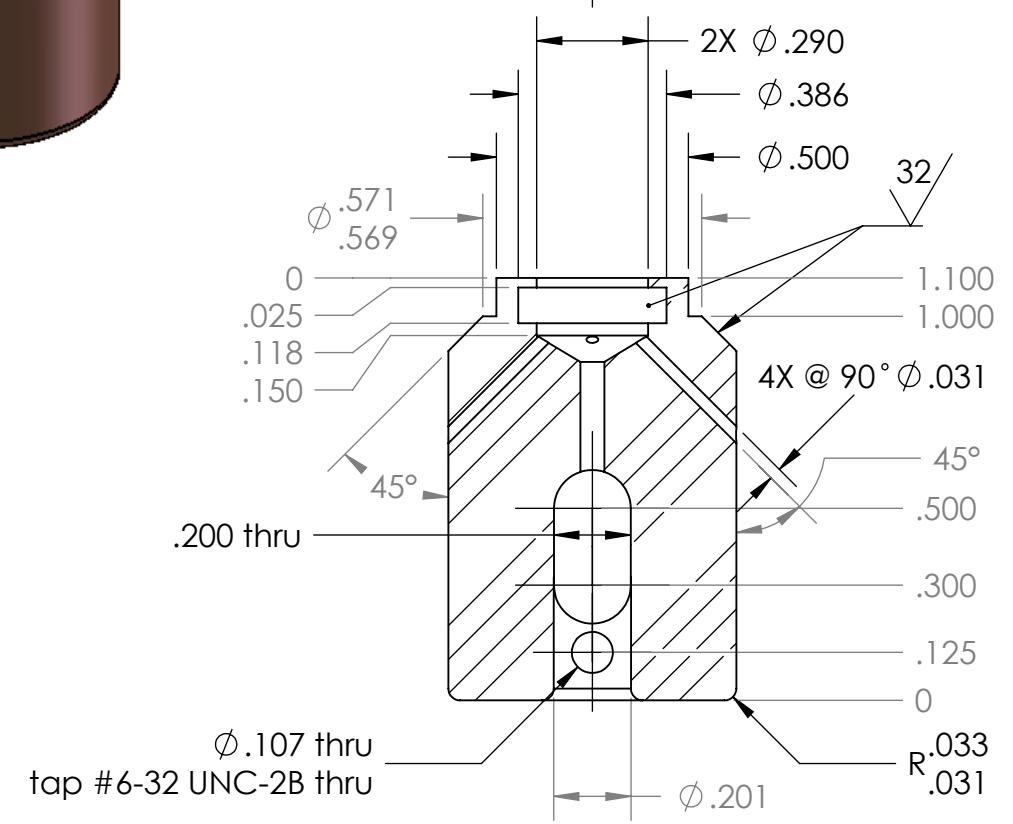
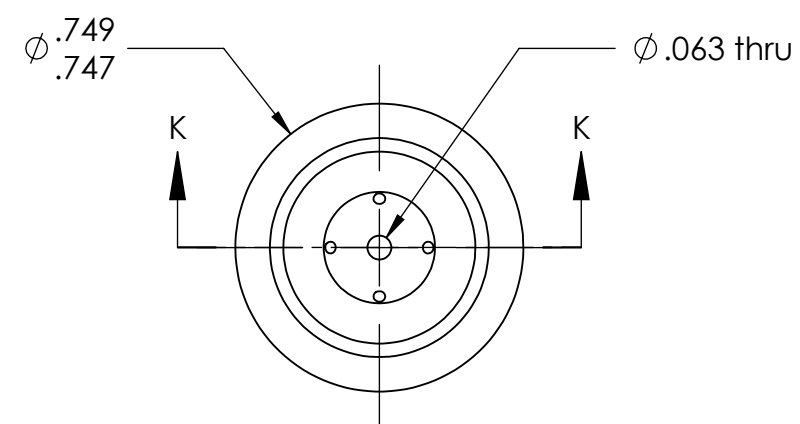
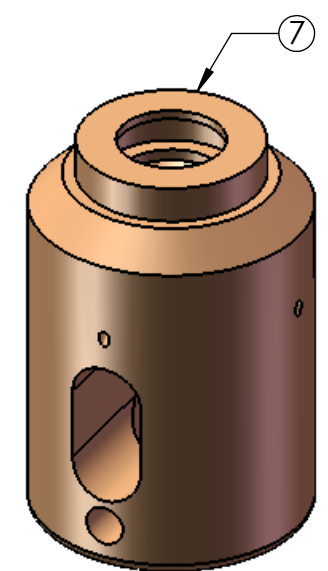


THE INFORMATION CONTAINED IN THIS DRAWING IS THE SOLE PROPERTY OF MBARI ANY REPRODUCTION IN PART OR WHOLE WITHOUT THE WRITTEN PERMISSION OF MBARI IS PROHIBITED.

REVISIONS			
REV.	DESCRIPTION	DATE	APPROVED
	INITIAL RELEASE		
A	Modified reference cell	12/30/09	HWJ

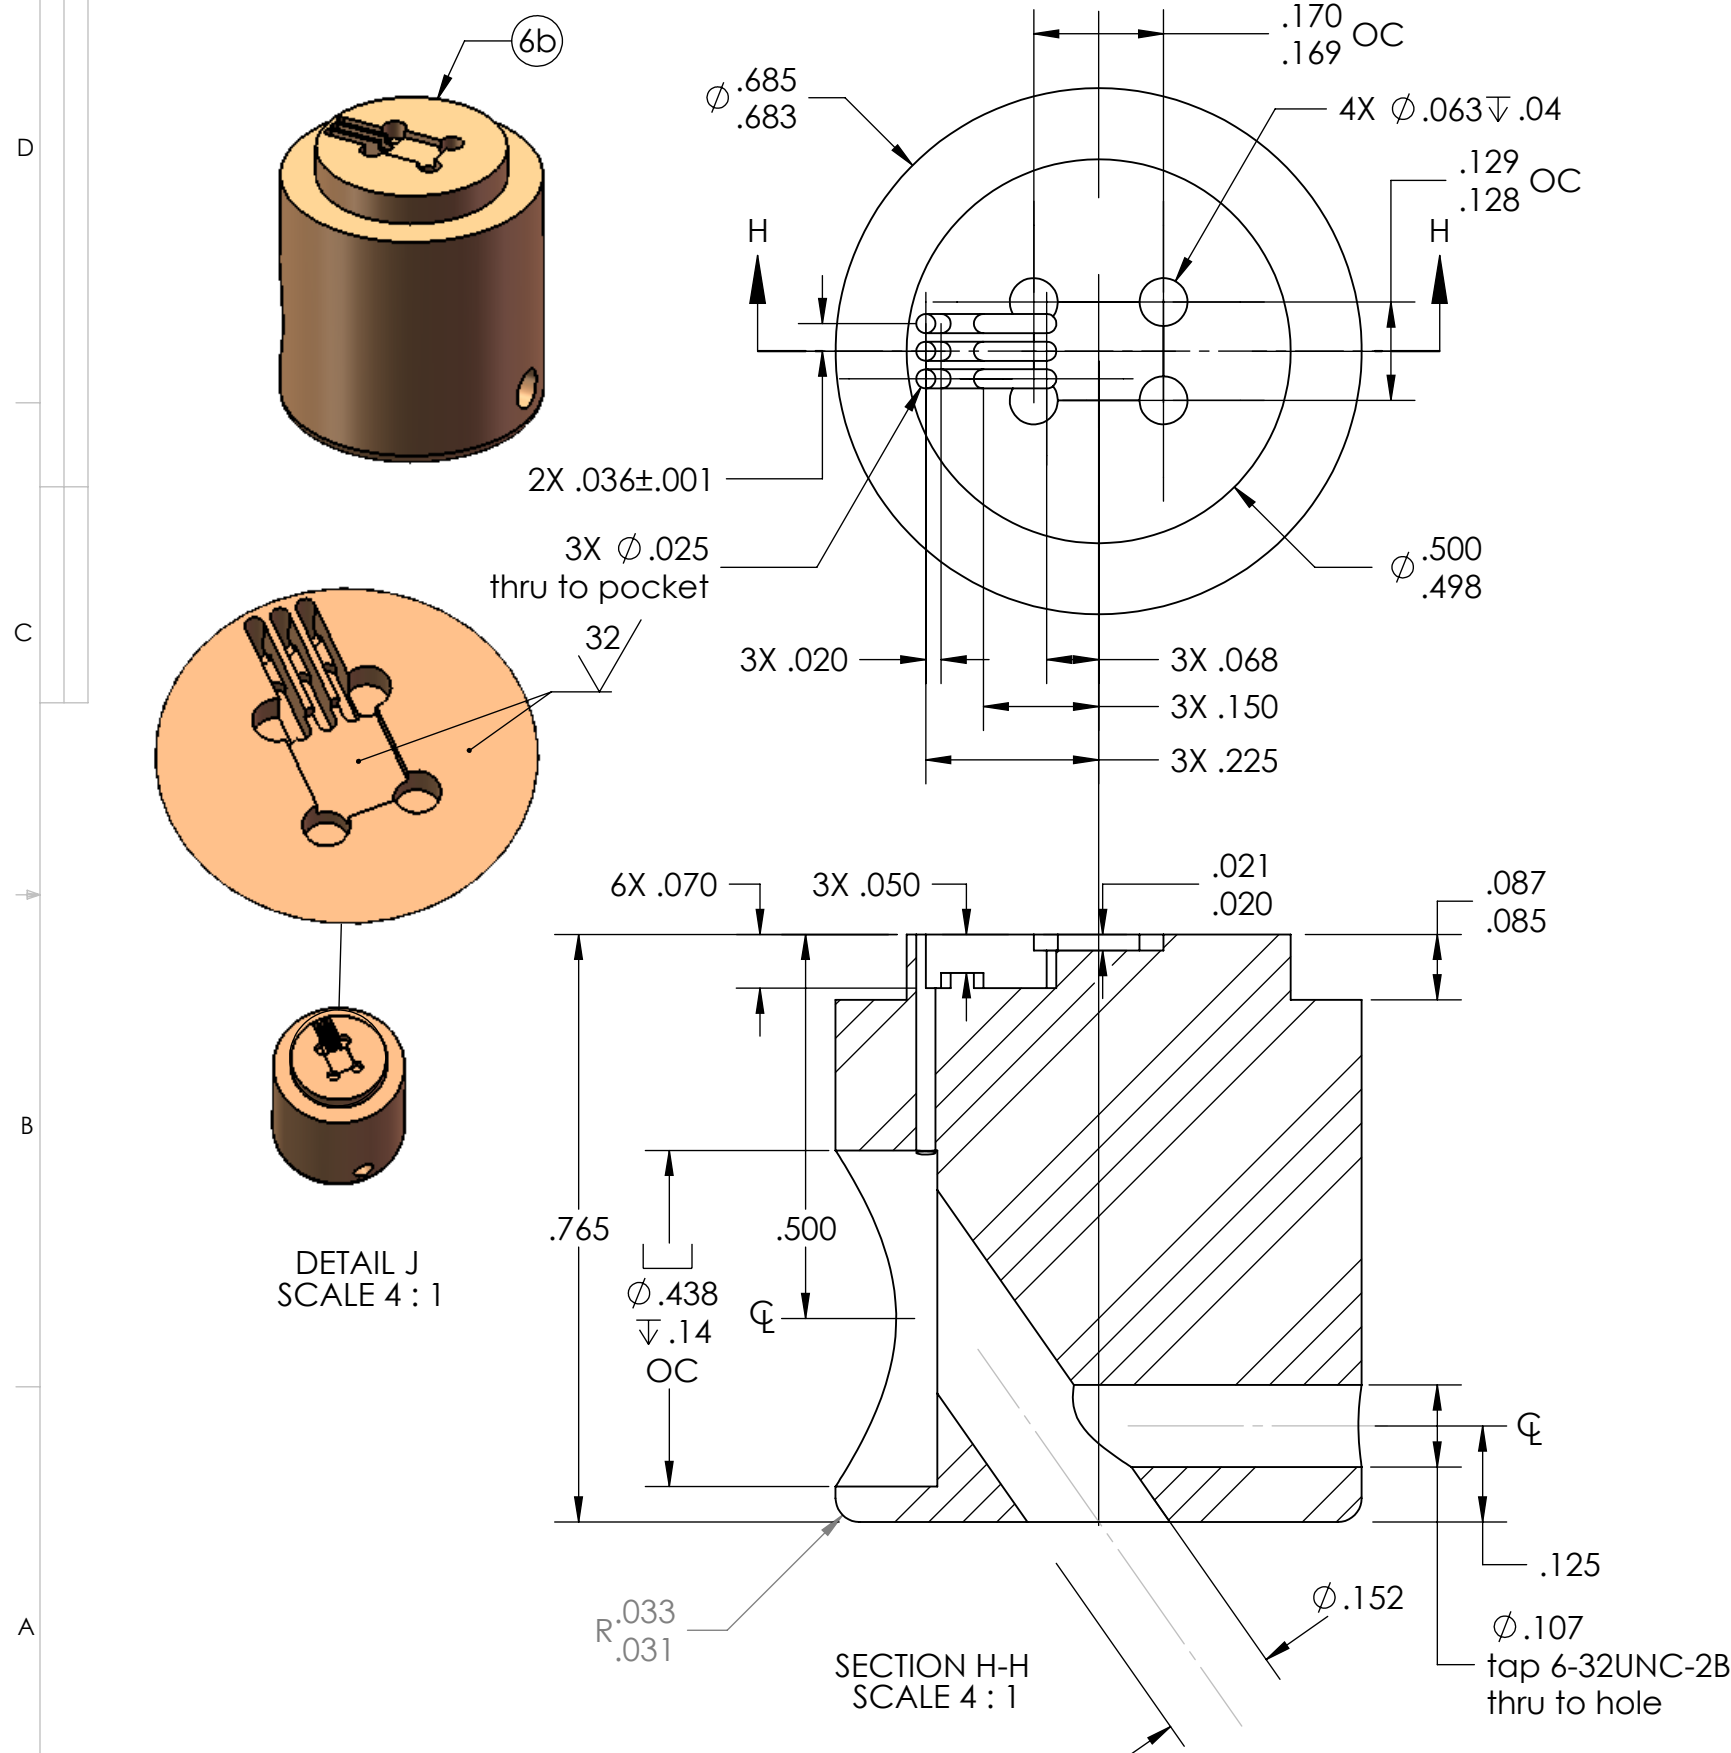

SECTION K-K

7	1	Reference Pellet Housing		PEEK
6b	1	Support X		PEEK
Item No.	Qty	Part No.	Description	Material Specification
Bill of Materials				
Shop / Q.C.		UNLESS OTHERWISE SPECIFIED TOLERANCES ARE:		APPROVALS DATE
Inspector		1 PLACE DIM ±1/16	2 PLACE DIM ±.02	3 PLACE DIM ±.005
Shop Foreman		1. DIMENSIONS ARE IN INCHES		DRAWN Hans Jannasch 8/4/09
Engineer		2. DIMENSION LIMITS HELD AFTER PLATING.		ENGINEER
		3. REMOVE BURRS AND SHARP EDGES .015 MAX.		CHECKED
		4. MACHINED FILLET RADII .0150-.030.		PROJECT NO. 900918
NEXT ASSY Description	NEXT ASSY Number	5. MACHINED DIAMETERS ON A COMMON CENTERLINE CONCENTRIC WITHIN .005		PROJECT Novel Sensors
		6. PERPENDICULARITY & PARALLELISM OF MACHINED SURFACES .002 PER INCH. MAX .012 INCHES FOR SINGLE SURFACE.		
Application	DO NOT SCALE DRAWING		WEIGHT	
				Monterey Bay Aquarium Research Institute MBARI 7700 Sandholdt RD. Moss Landing, CA 95039 PH: (831) 775-1700
				P/T Test Chamber Fittings
		SIZE B DWG. NO. 218jahaPTtestFittings	REV. A	
		SCALE 1:3 CAD FILE: Tornado/chem/SWfiles	SHEET 4 OF 5	