

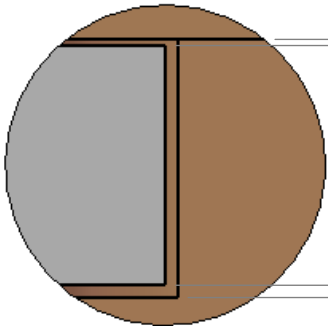
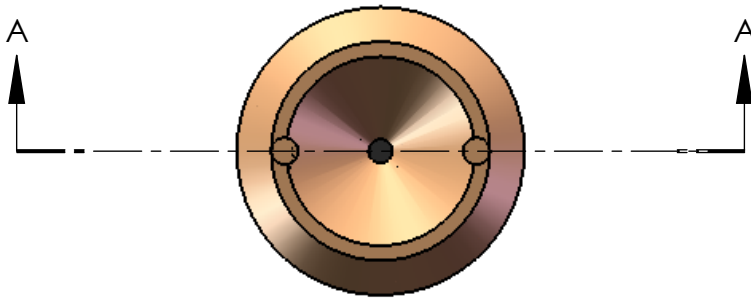
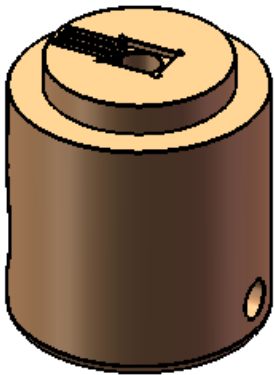
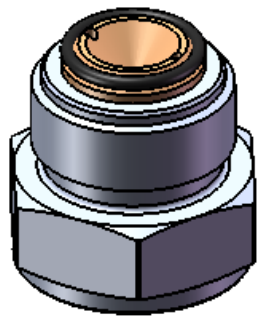


THE INFORMATION CONTAINED IN THIS DRAWING IS THE SOLE PROPERTY OF MBARI. ANY REPRODUCTION IN PART OR WHOLE WITHOUT THE WRITTEN PERMISSION OF MBARI IS PROHIBITED.


REVISIONS			
REV.	DESCRIPTION	DATE	APPROVED
	INITIAL RELEASE		

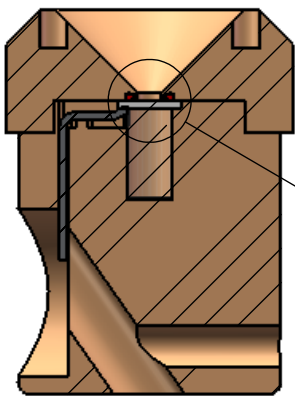


DETAIL C
SCALE 64 : 1

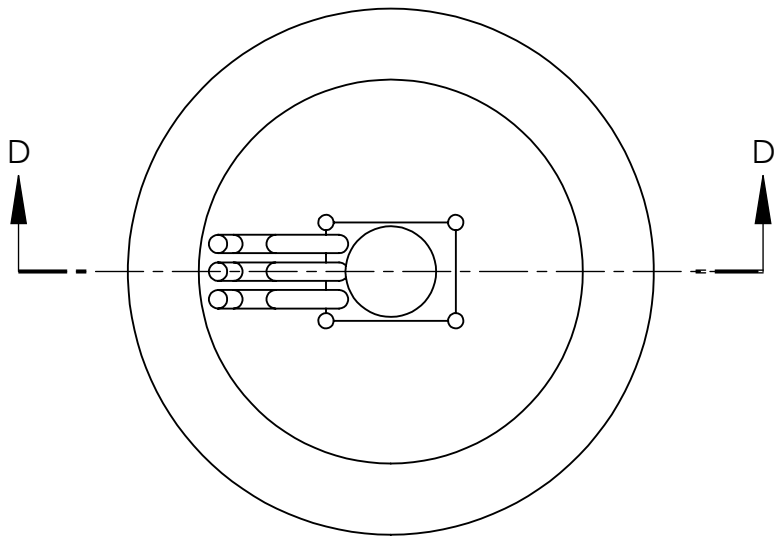

SECTION A-A

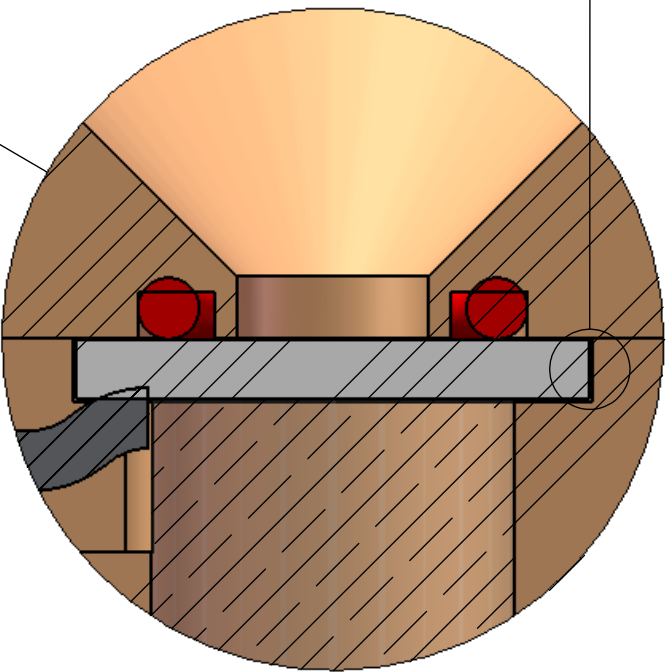

DETAIL B
SCALE 16 : 1

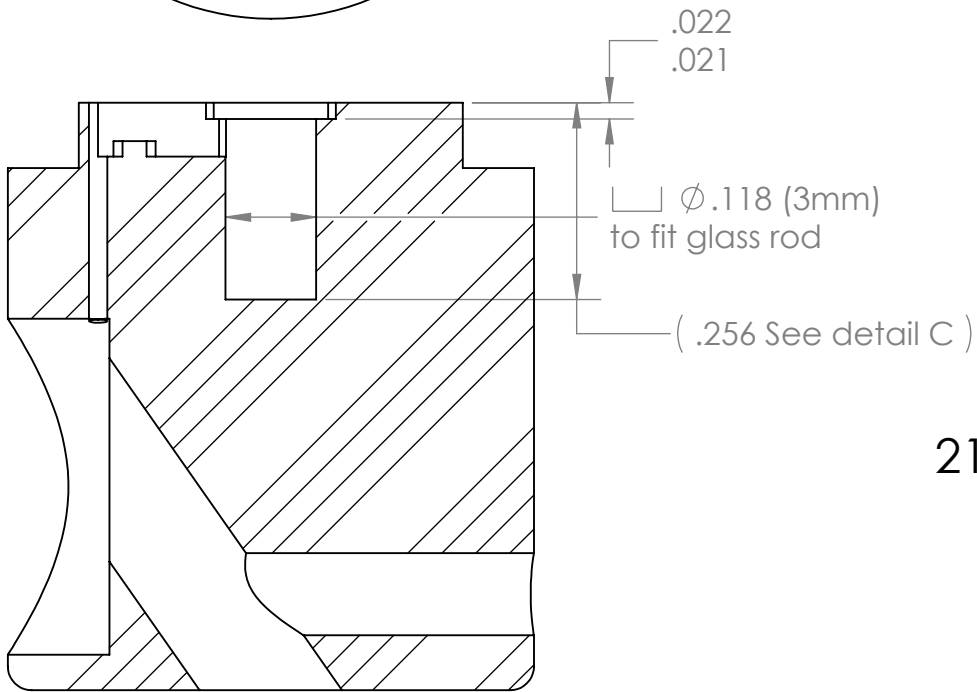

SECTION D-D
SCALE 4 : 1

Modifications to
218jahaPTtestFittings.dwg Part#6A

Shop / Q.C.		UNLESS OTHERWISE SPECIFIED TOLERANCES ARE:				APPROVALS	DATE	Monterey Bay Aquarium Research Institute		
Inspector		1 PLACE DIM ±1/16	2 PLACE DIM ±.02	3 PLACE DIM ±.005	ANGLES ±1°	DRAWN Hans Jannasch ENGINEER	10/22/09	MBARI 7700 Sandholdt RD. Moss Landing, CA 95039 PH: (831) 775-1700		
Shop Foreman		1. DIMENSIONS ARE IN INCHES				CHECKED				
Engineer		2. DIMENSION LIMITS HELD AFTER PLATING.				PROJECT NO.	900918	Glass Rod DuraFET Mount		
NEXT ASSY Description	NEXT ASSY Number	3. REMOVE BURRS AND SHARP EDGES .015 MAX.				PROJECT	Novel Sensors			
		4. MACHINED FILLET RADII .0150-.030.				WEIGHT		SIZE B DWG. NO. 235jahaGlassRodMount REV. A		
		5. MACHINED DIAMETERS ON A COMMON CENTERLINE CONCENTRIC WITHIN .005						SCALE 1:3 CAD FILE: Tornado/chem/SWfiles SHEET 1 OF 1		
		6. PERPENDICULARITY & PARALLELISM OF MACHINED SURFACES .002 PER INCH. MAX .012 INCHES FOR SINGLE SURFACE.								
Application		DO NOT SCALE DRAWING								