

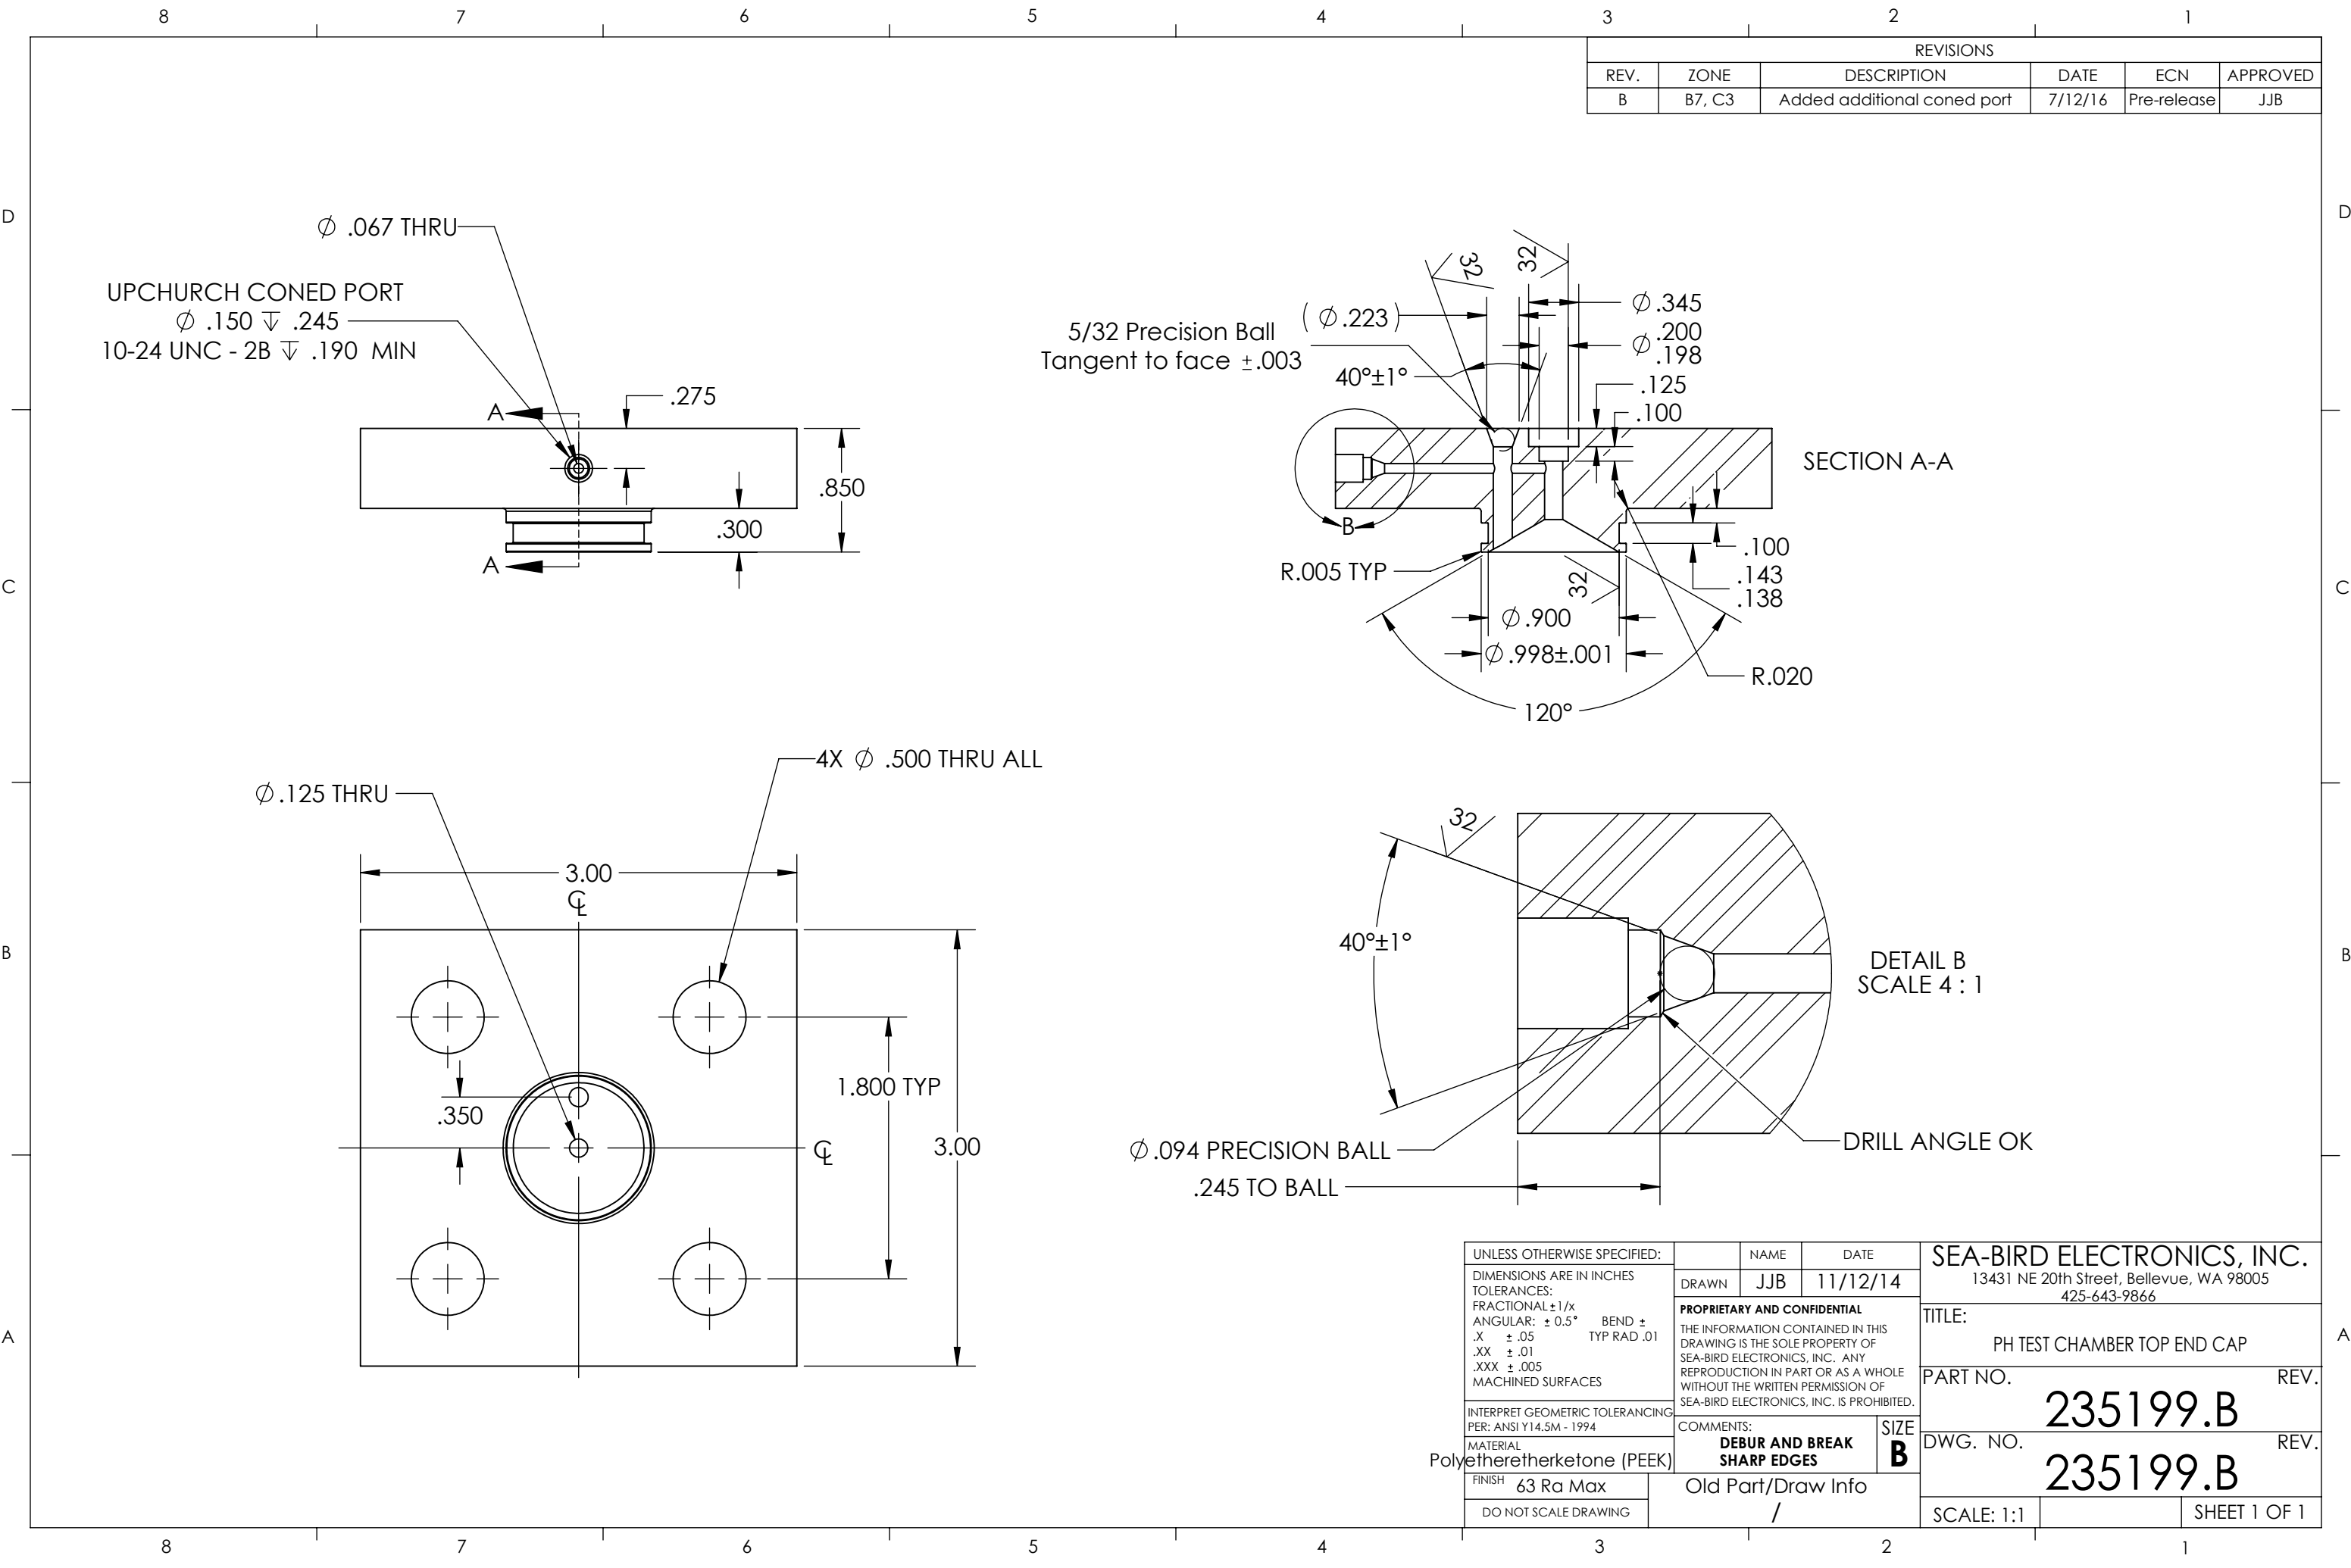
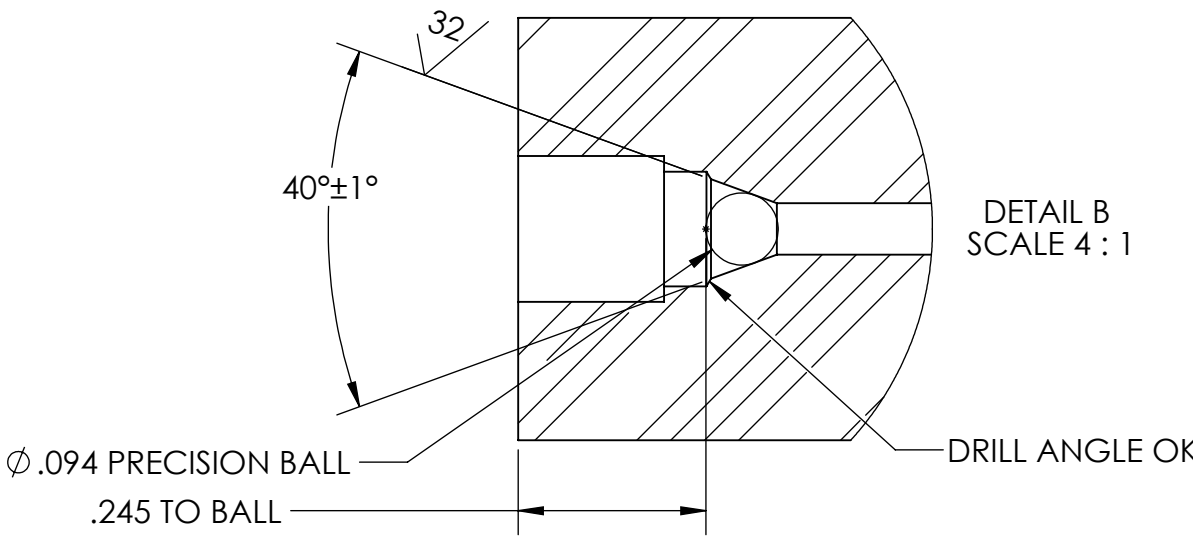
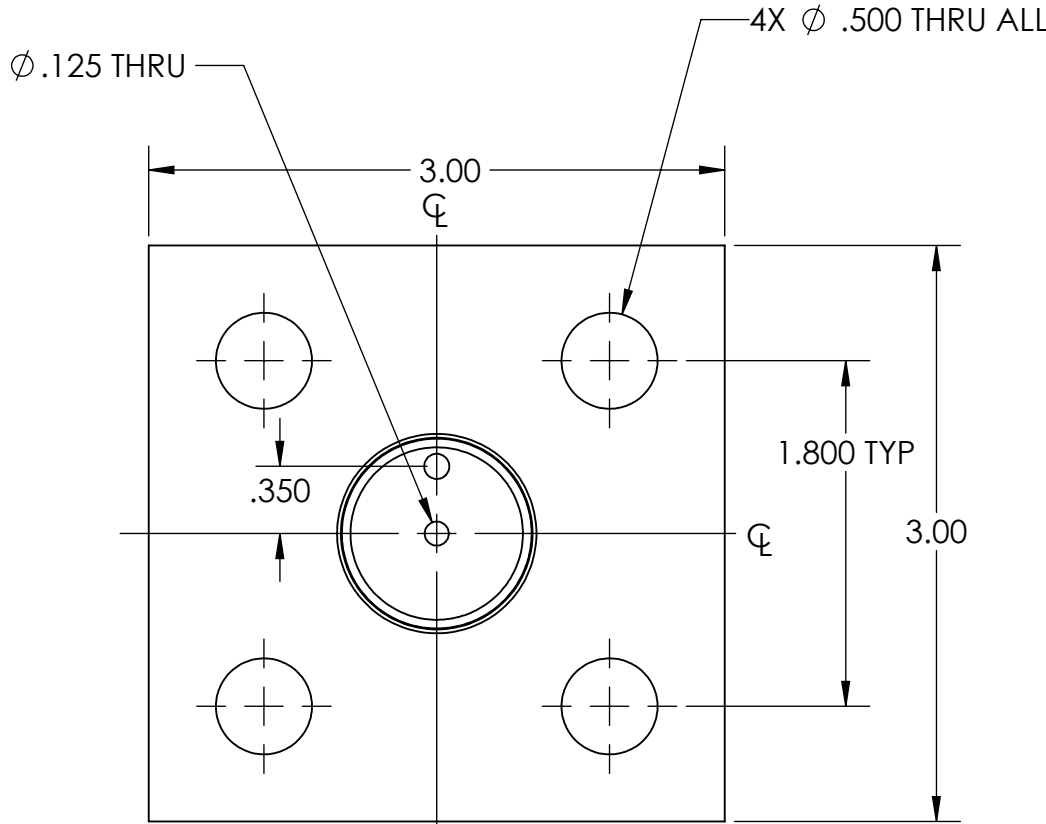


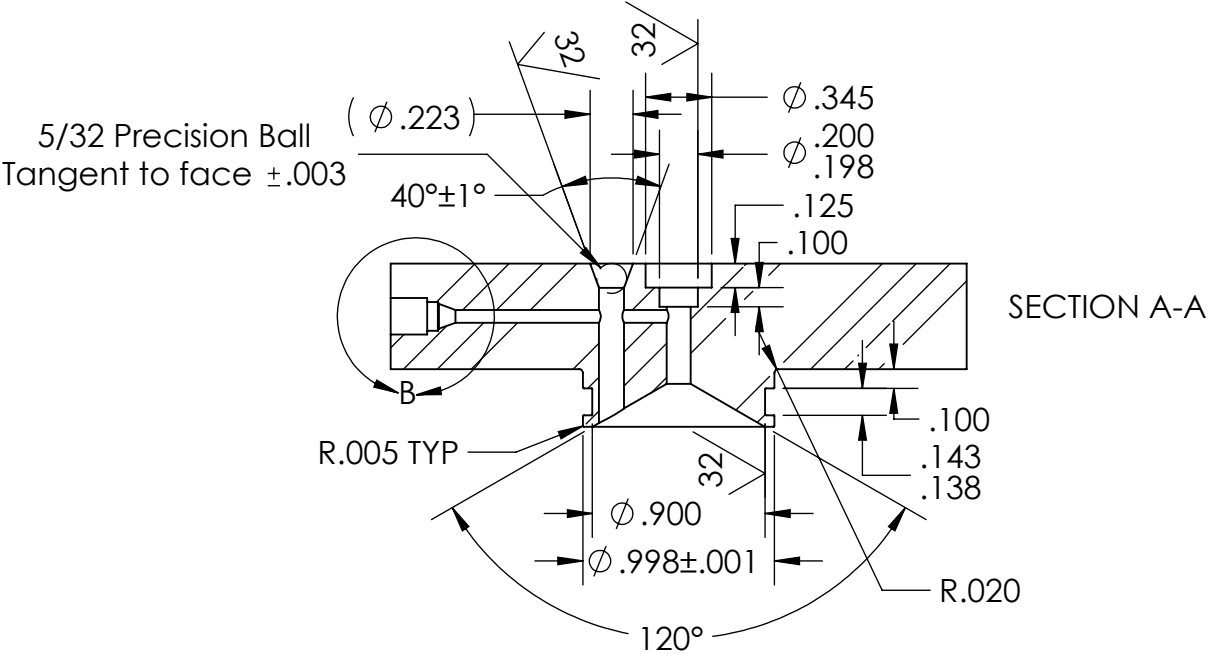

REVISIONS					
REV.	ZONE	DESCRIPTION	DATE	ECN	APPROVED
B	B7, C3	Added additional coned port	7/12/16	Pre-release	JJB

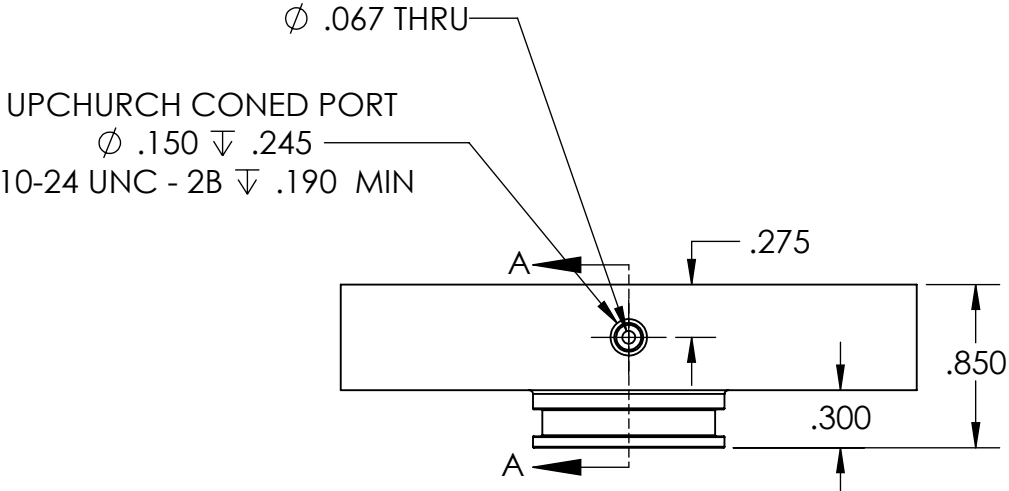

UNLESS OTHERWISE SPECIFIED:		NAME	DATE	SEA-BIRD ELECTRONICS, INC. 13431 NE 20th Street, Bellevue, WA 98005 425-643-9866	
DIMENSIONS ARE IN INCHES TOLERANCES: FRACTIONAL $\pm 1/x$ ANGULAR: $\pm 0.5^{\circ}$ BEND $\pm$.X $\pm .05$ TYP RAD .01 .XX $\pm .01$.XXX $\pm .005$ MACHINED SURFACES		DRAWN	JJB 11/12/14		
INTERPRET GEOMETRIC TOLERANCING PER: ANSI Y14.5M - 1994		THE INFORMATION CONTAINED IN THIS DRAWING IS THE SOLE PROPERTY OF SEA-BIRD ELECTRONICS, INC. ANY REPRODUCTION IN PART OR AS A WHOLE WITHOUT THE WRITTEN PERMISSION OF SEA-BIRD ELECTRONICS, INC. IS PROHIBITED.		TITLE: PH TEST CHAMBER TOP END CAP	
MATERIAL Polyetheretherketone (PEEK)		COMMENTS: DEBUR AND BREAK SHARP EDGES		PART NO. 235199.B	
FINISH 63 Ra Max		SIZE B		DWG. NO. 235199.B	
DO NOT SCALE DRAWING		Old Part/Draw Info /		SCALE: 1:1	
				SHEET 1 OF 1	