


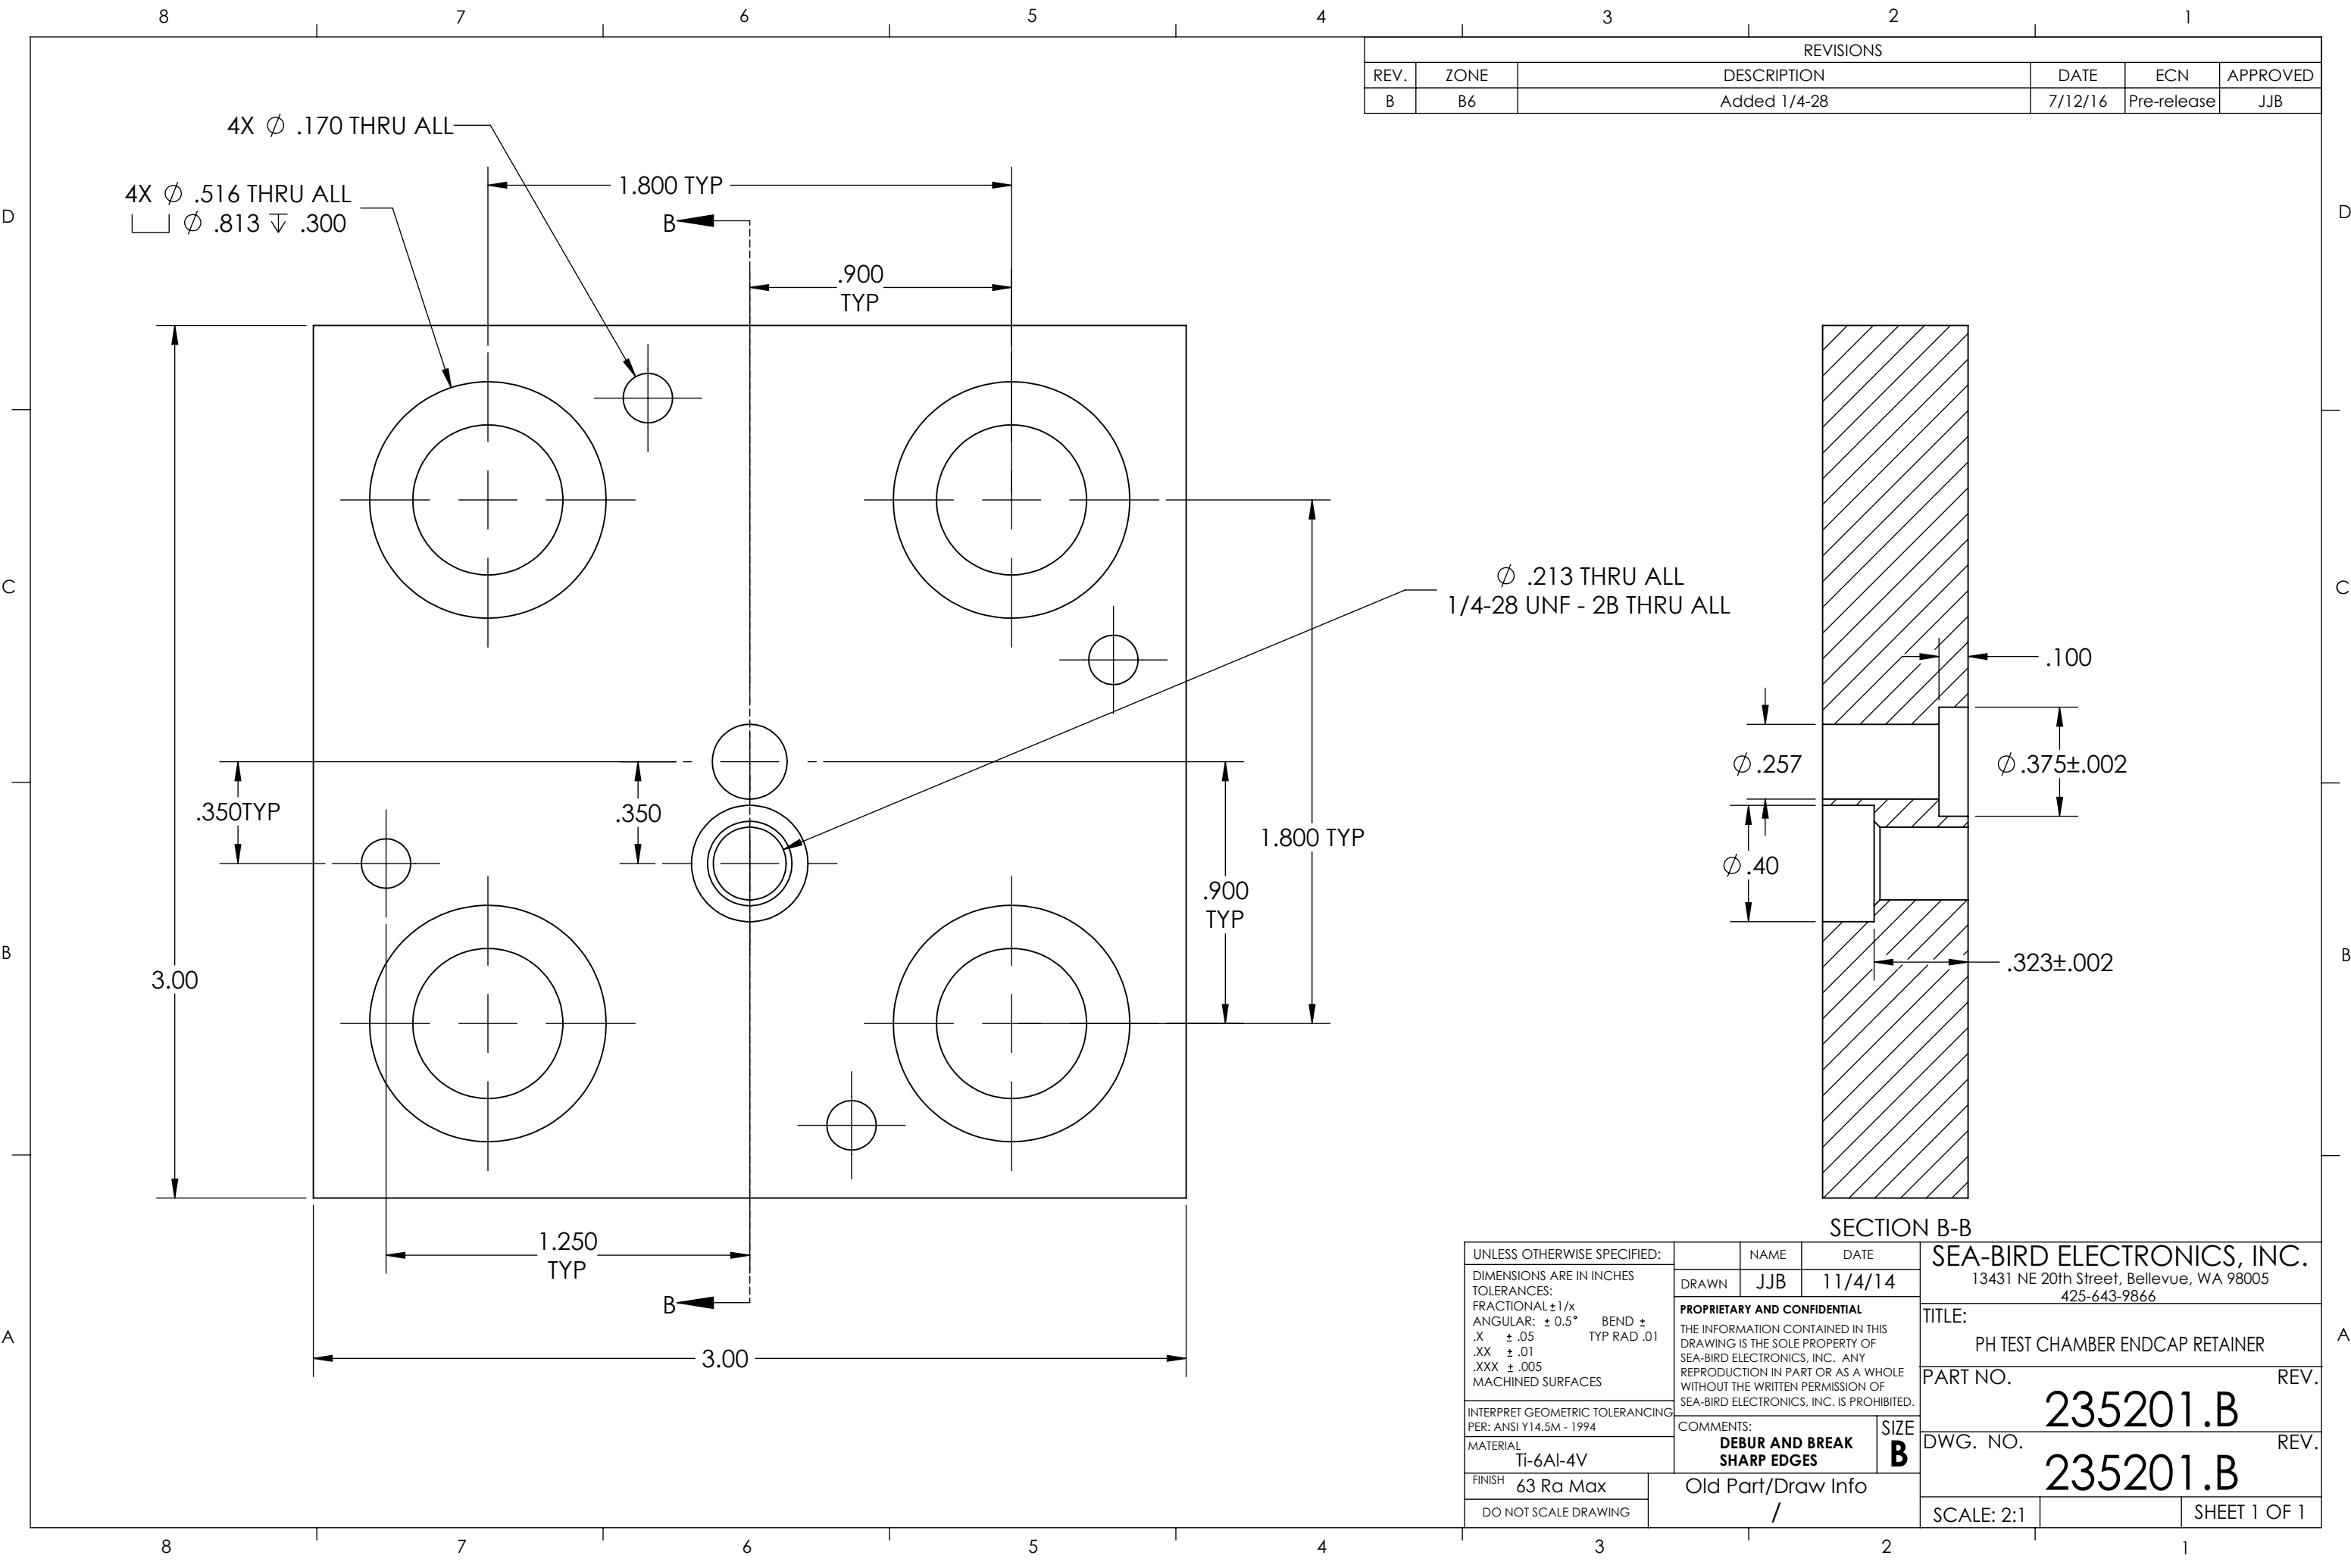

REVISIONS					
REV.	ZONE	DESCRIPTION	DATE	ECN	APPROVED
B	B6	Added 1/4-28	7/12/16	Pre-release	JJB

SECTION B-B

UNLESS OTHERWISE SPECIFIED:		NAME	DATE	SEA-BIRD ELECTRONICS, INC. 13431 NE 20th Street, Bellevue, WA 98005 425-643-9866	
DIMENSIONS ARE IN INCHES TOLERANCES: FRACTIONAL ± 1/x ANGULAR: ± 0.5° BEND ± .X ± .05 TYP RAD .01 .XX ± .01 .XXX ± .005 MACHINED SURFACES		DRAWN	JJB		
INTERPRET GEOMETRIC TOLERANCING PER: ANSI Y14.5M - 1994		THE INFORMATION CONTAINED IN THIS DRAWING IS THE SOLE PROPERTY OF SEA-BIRD ELECTRONICS, INC. ANY REPRODUCTION IN PART OR AS A WHOLE WITHOUT THE WRITTEN PERMISSION OF SEA-BIRD ELECTRONICS, INC. IS PROHIBITED.		TITLE: PH TEST CHAMBER ENDCAP RETAINER	
MATERIAL Ti-6Al-4V		COMMENTS: DEBUR AND BREAK SHARP EDGES		PART NO. 235201.B REV.	
FINISH 63 Ra Max		SIZE B		DWG. NO. 235201.B REV.	
DO NOT SCALE DRAWING		Old Part/Draw Info /		SCALE: 2:1 SHEET 1 OF 1	