


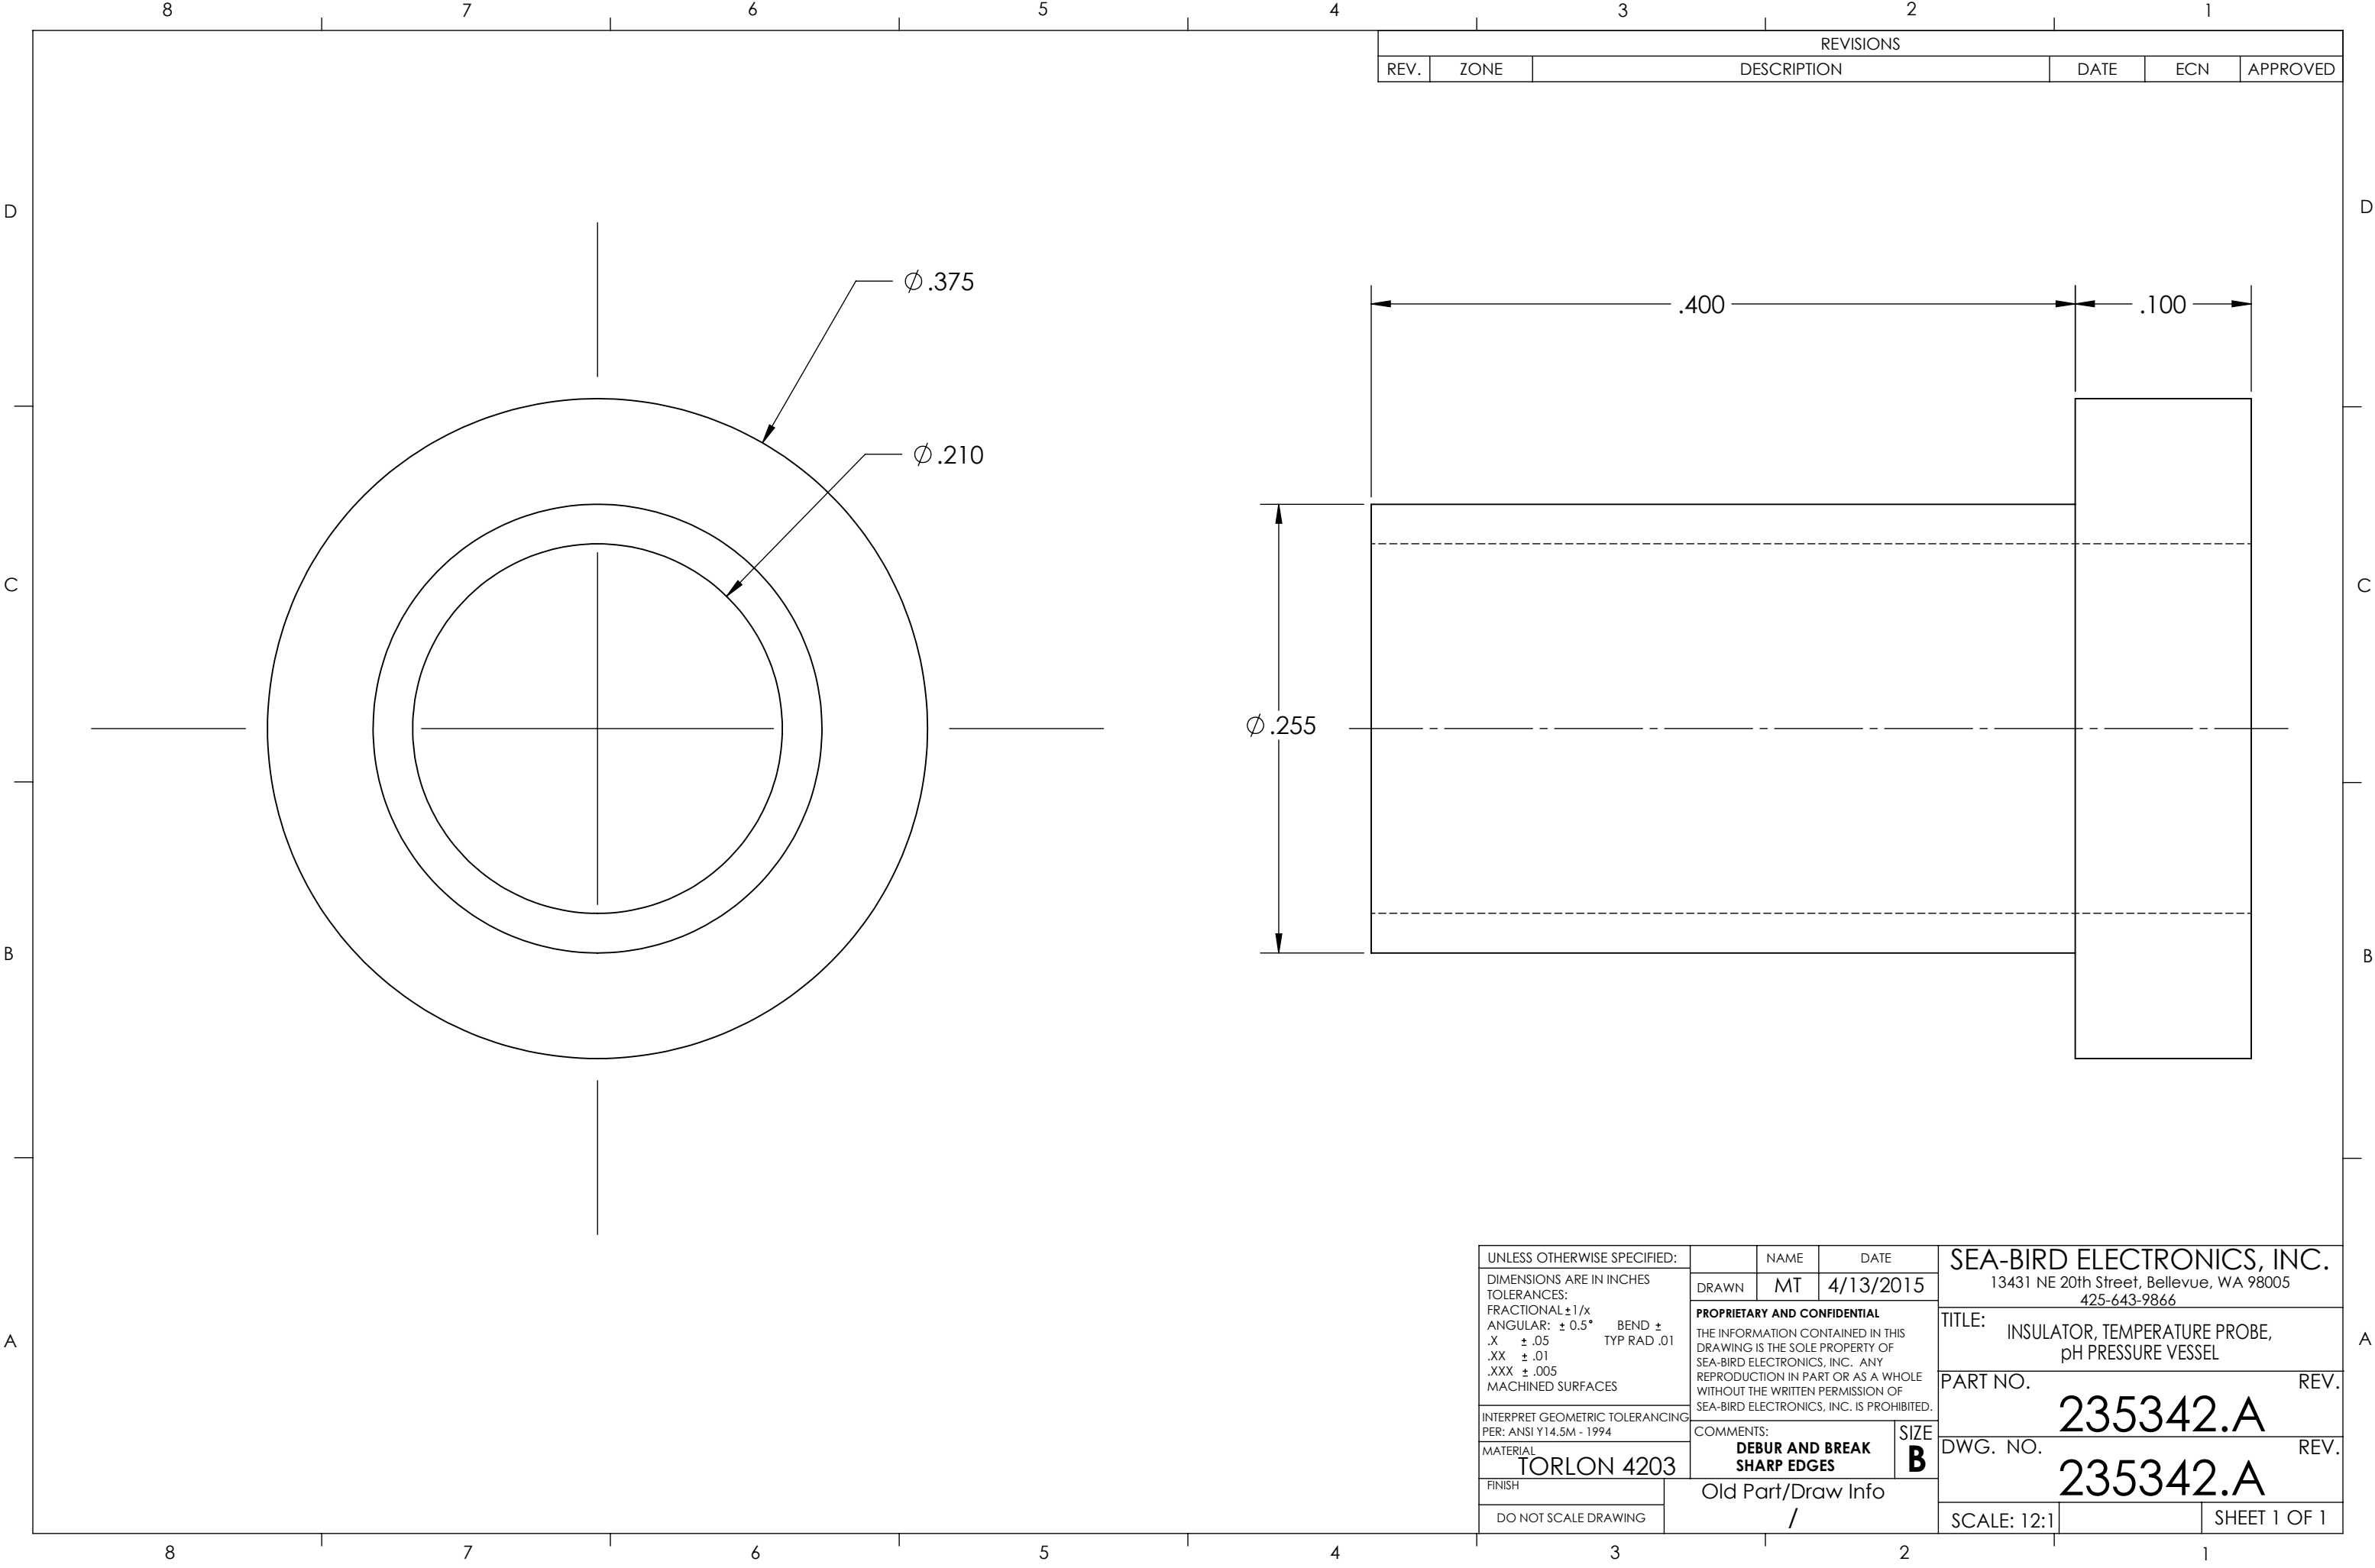

REVISIONS					
REV.	ZONE	DESCRIPTION	DATE	ECN	APPROVED

UNLESS OTHERWISE SPECIFIED:		NAME	DATE	SEA-BIRD ELECTRONICS, INC.	
DIMENSIONS ARE IN INCHES TOLERANCES: FRACTIONAL $\pm 1/x$ ANGULAR: $\pm 0.5^\circ$ BEND $\pm$.X $\pm .05$ TYP RAD .01 .XX $\pm .01$.XXX $\pm .005$ MACHINED SURFACES		DRAWN	MT	4/13/2015	13431 NE 20th Street, Bellevue, WA 98005 425-643-9866
		PROPRIETARY AND CONFIDENTIAL THE INFORMATION CONTAINED IN THIS DRAWING IS THE SOLE PROPERTY OF SEA-BIRD ELECTRONICS, INC. ANY REPRODUCTION IN PART OR AS A WHOLE WITHOUT THE WRITTEN PERMISSION OF SEA-BIRD ELECTRONICS, INC. IS PROHIBITED.			TITLE: INSULATOR, TEMPERATURE PROBE, pH PRESSURE VESSEL
		COMMENTS: DEBUR AND BREAK SHARP EDGES			PART NO. REV. 235342.A
INTERPRET GEOMETRIC TOLERANCING PER: ANSI Y14.5M - 1994		SIZE	DWG. NO. REV. 235342.A		
MATERIAL TORLON 4203		B			
FINISH	Old Part/Draw Info				
DO NOT SCALE DRAWING	/				SCALE: 12:1
					SHEET 1 OF 1