



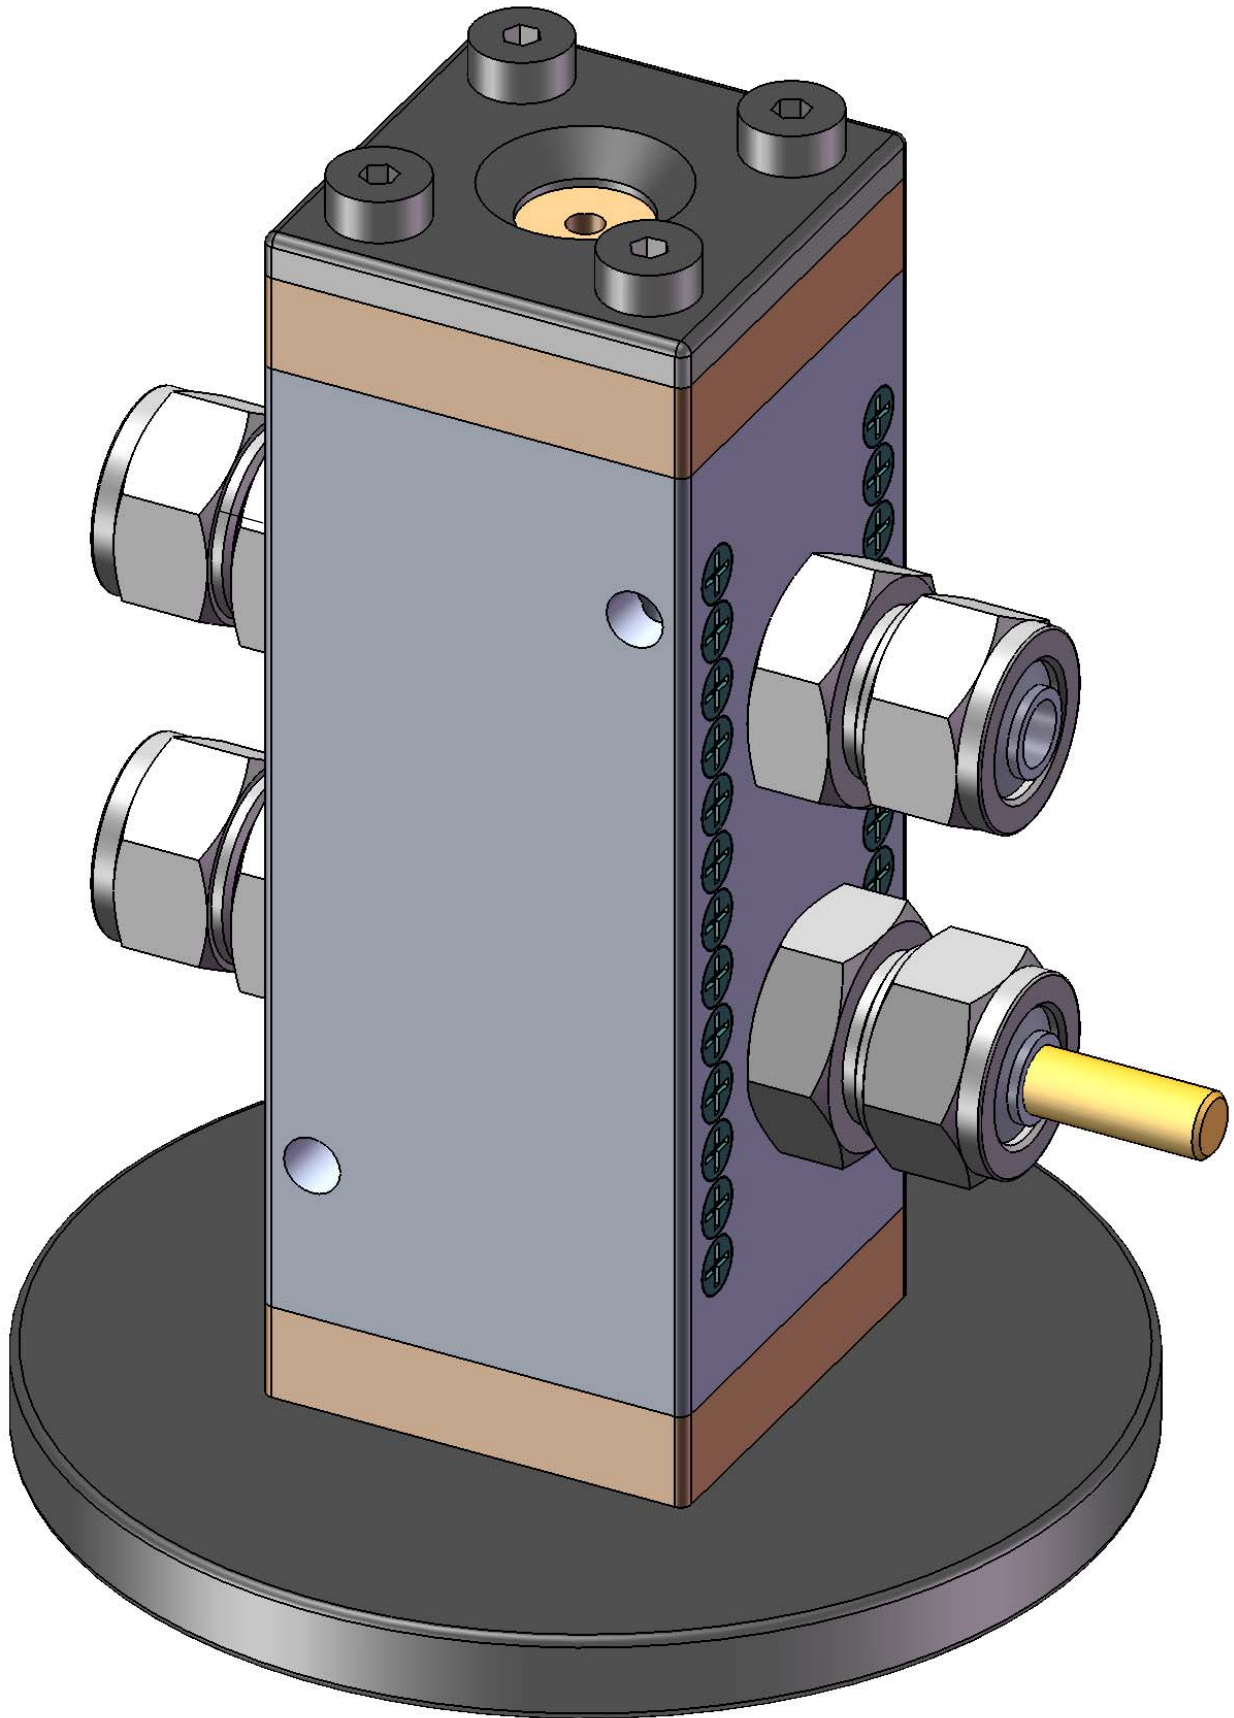


Pressure/Temperature Cell Concept
HWJ/MBARI 3/20/09

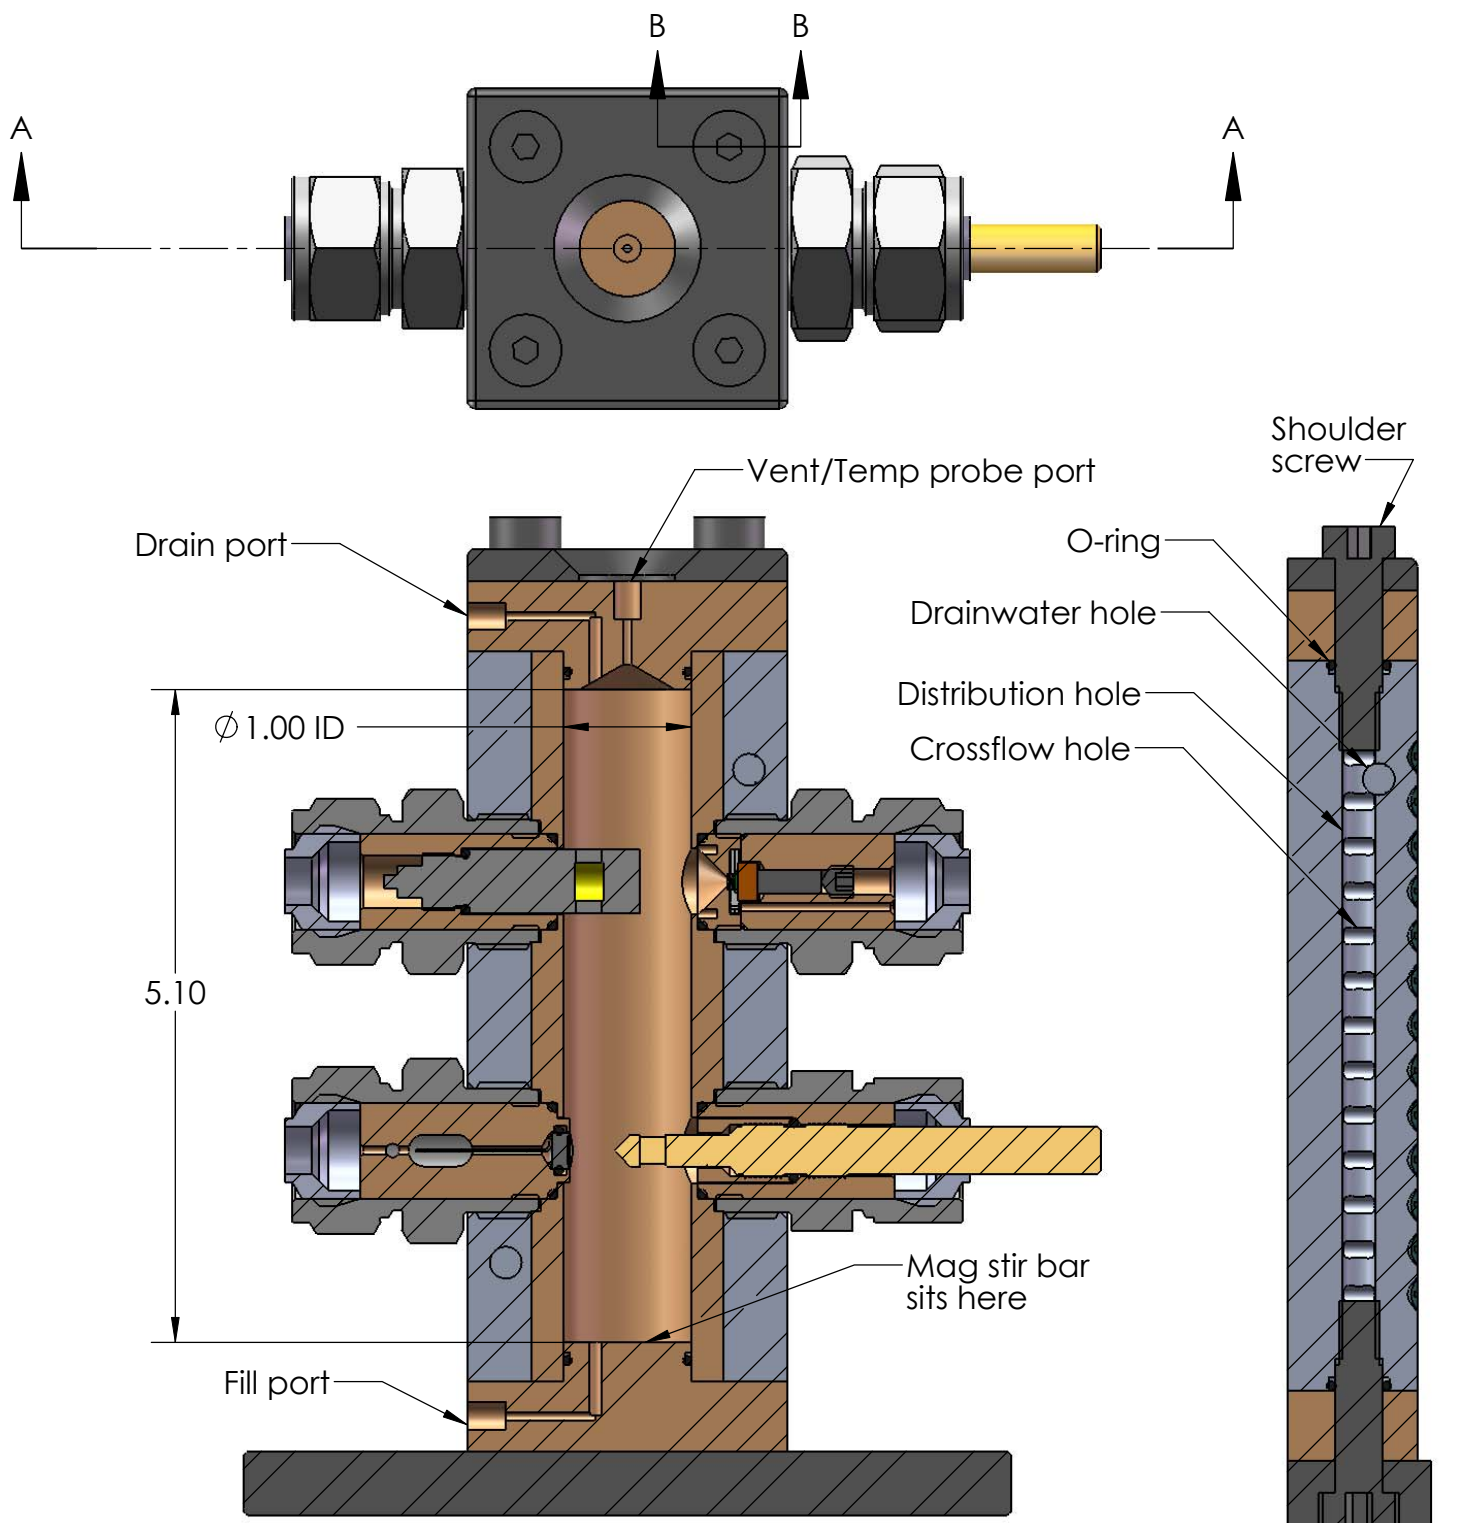

SECTION A-A
SCALE 1 : 1.5

SECTION B-B
SCALE 1 : 1.5

Pressure/Temperature Cell Concept
HWJ/MBARI 3/20/09

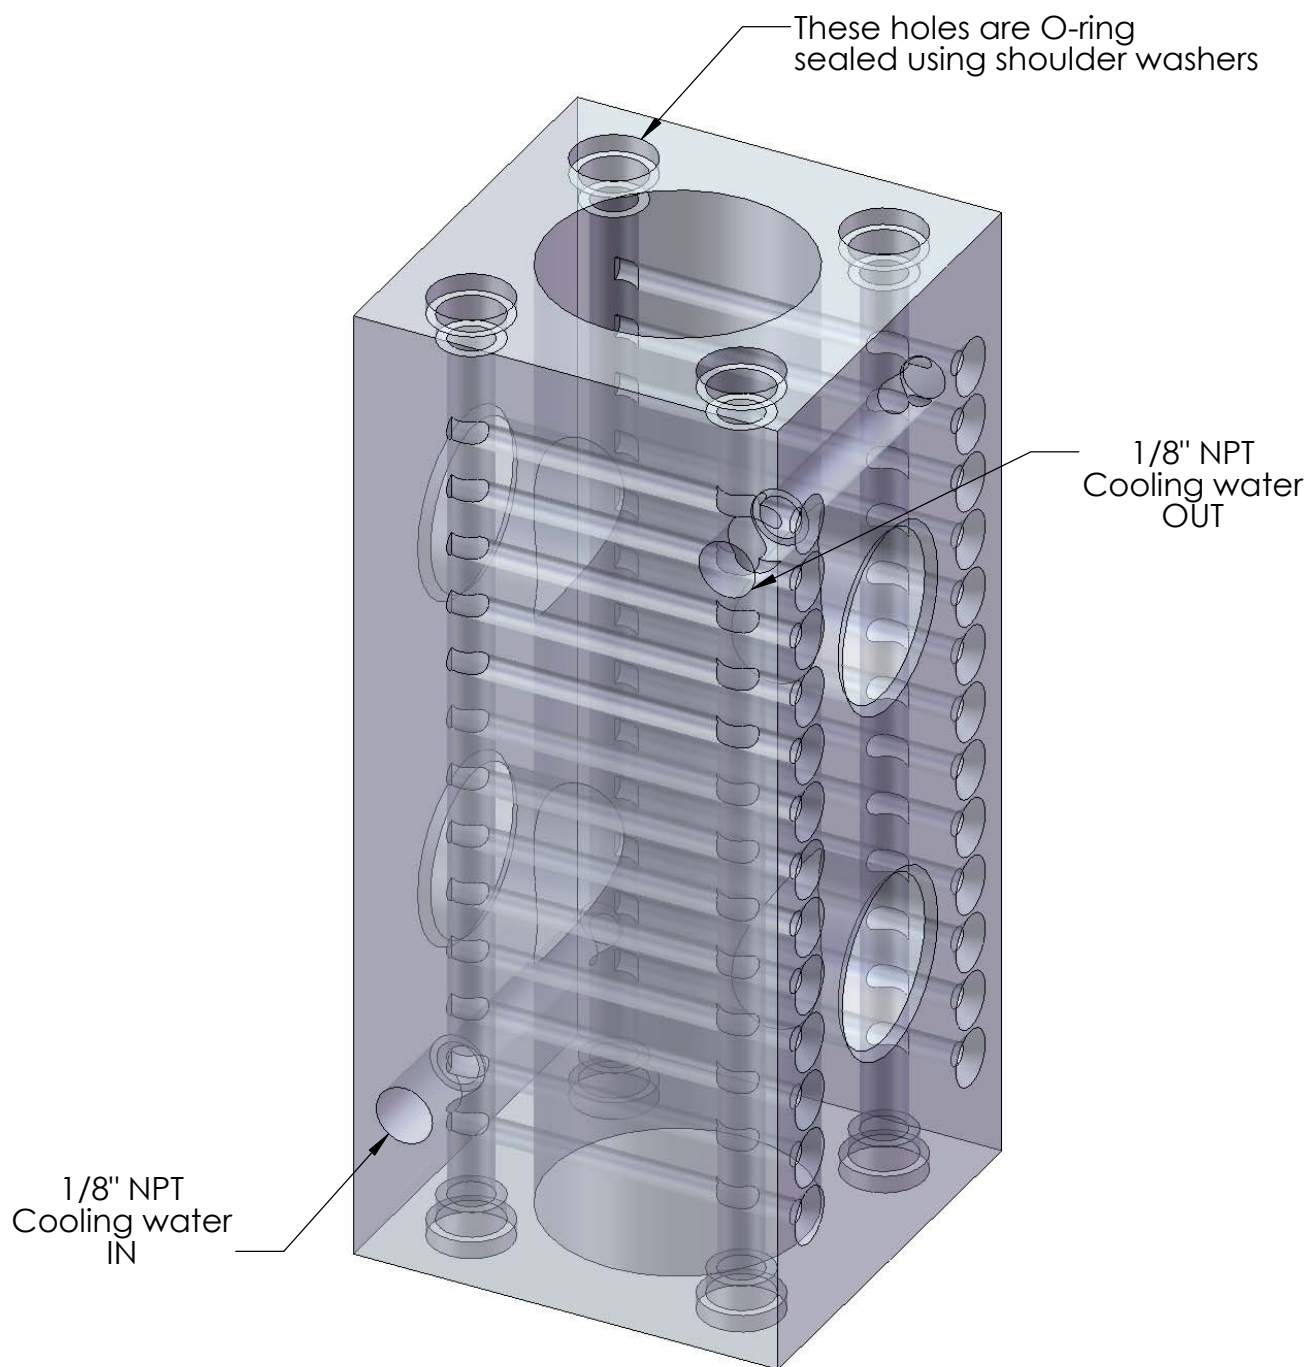

Pressure/Temperature Cell Concept
HWJ/MBARI 3/20/09