




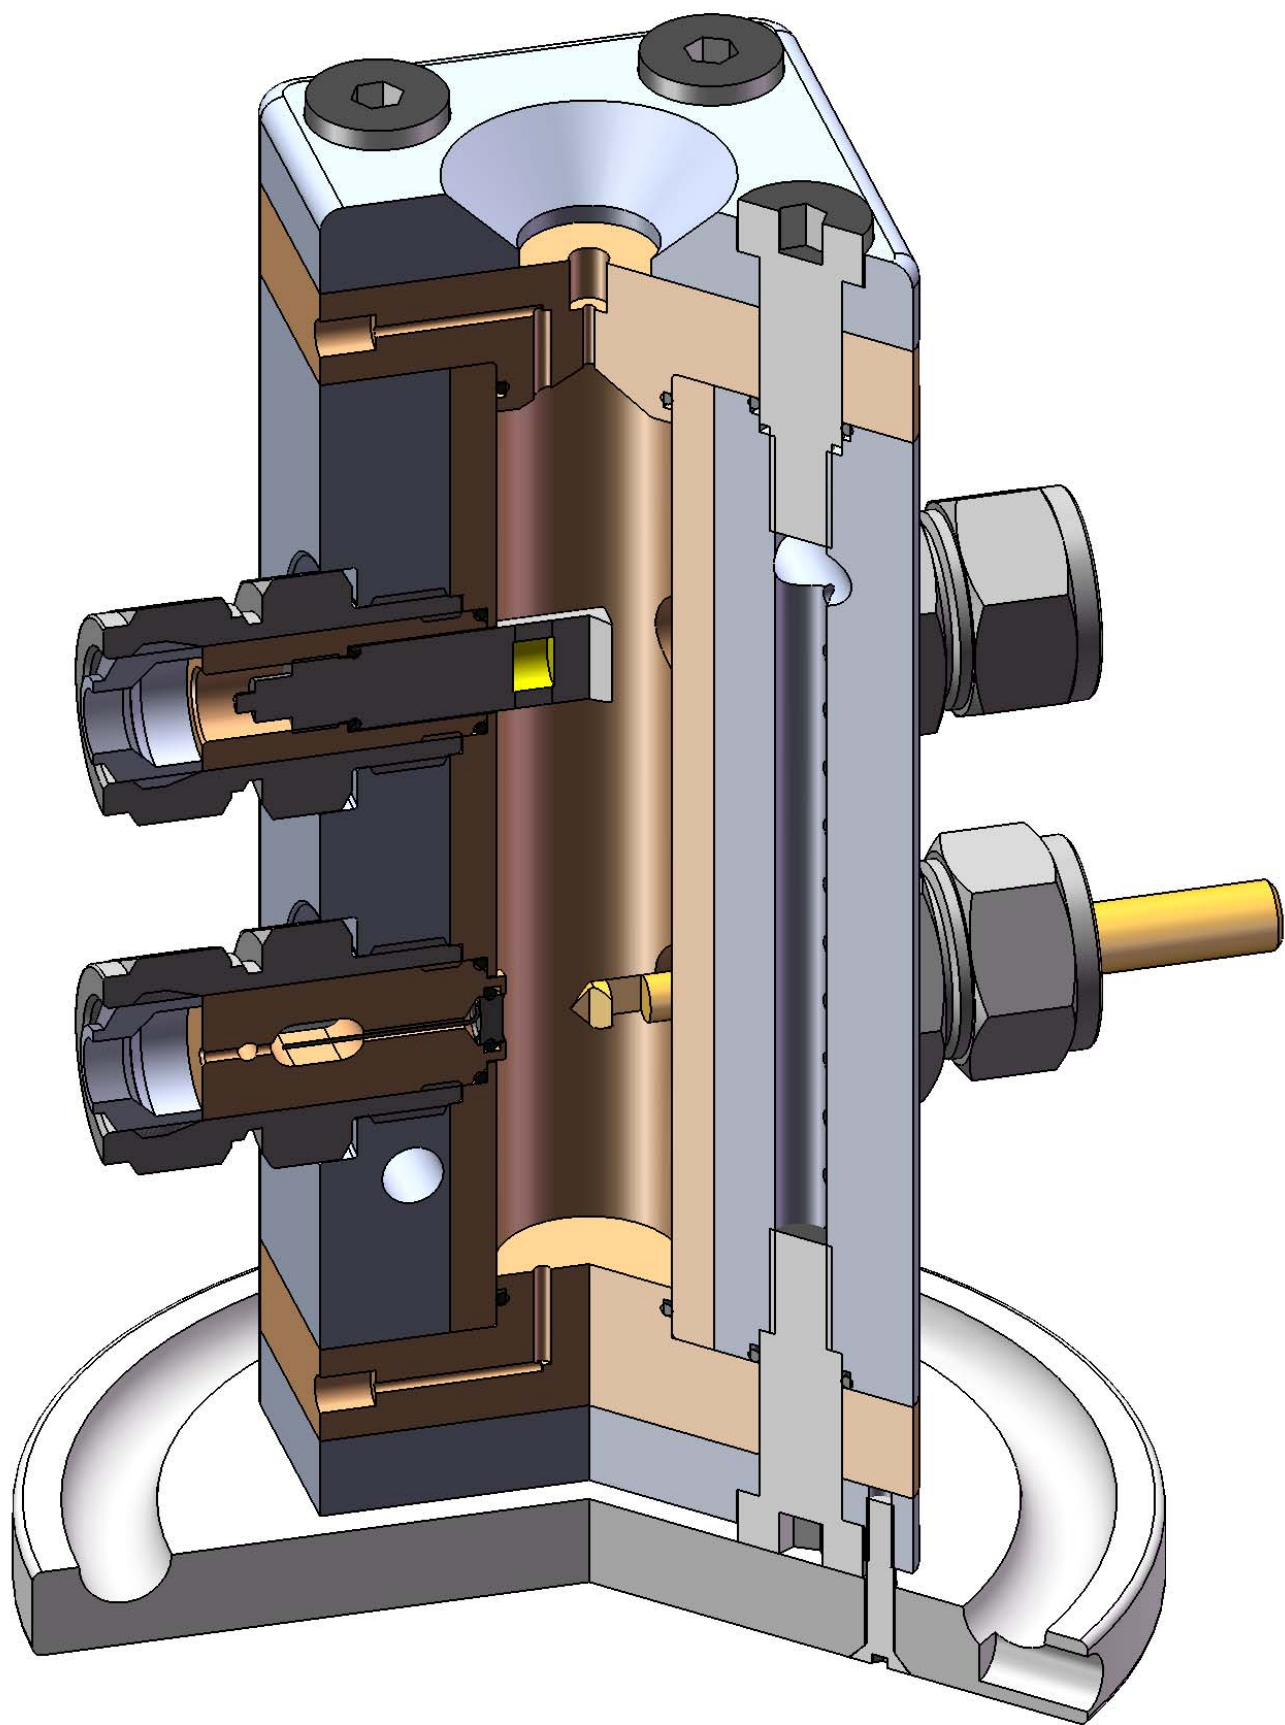

Pressure/Temperature Cell Concept
HWJ/MBARI 4/20/09

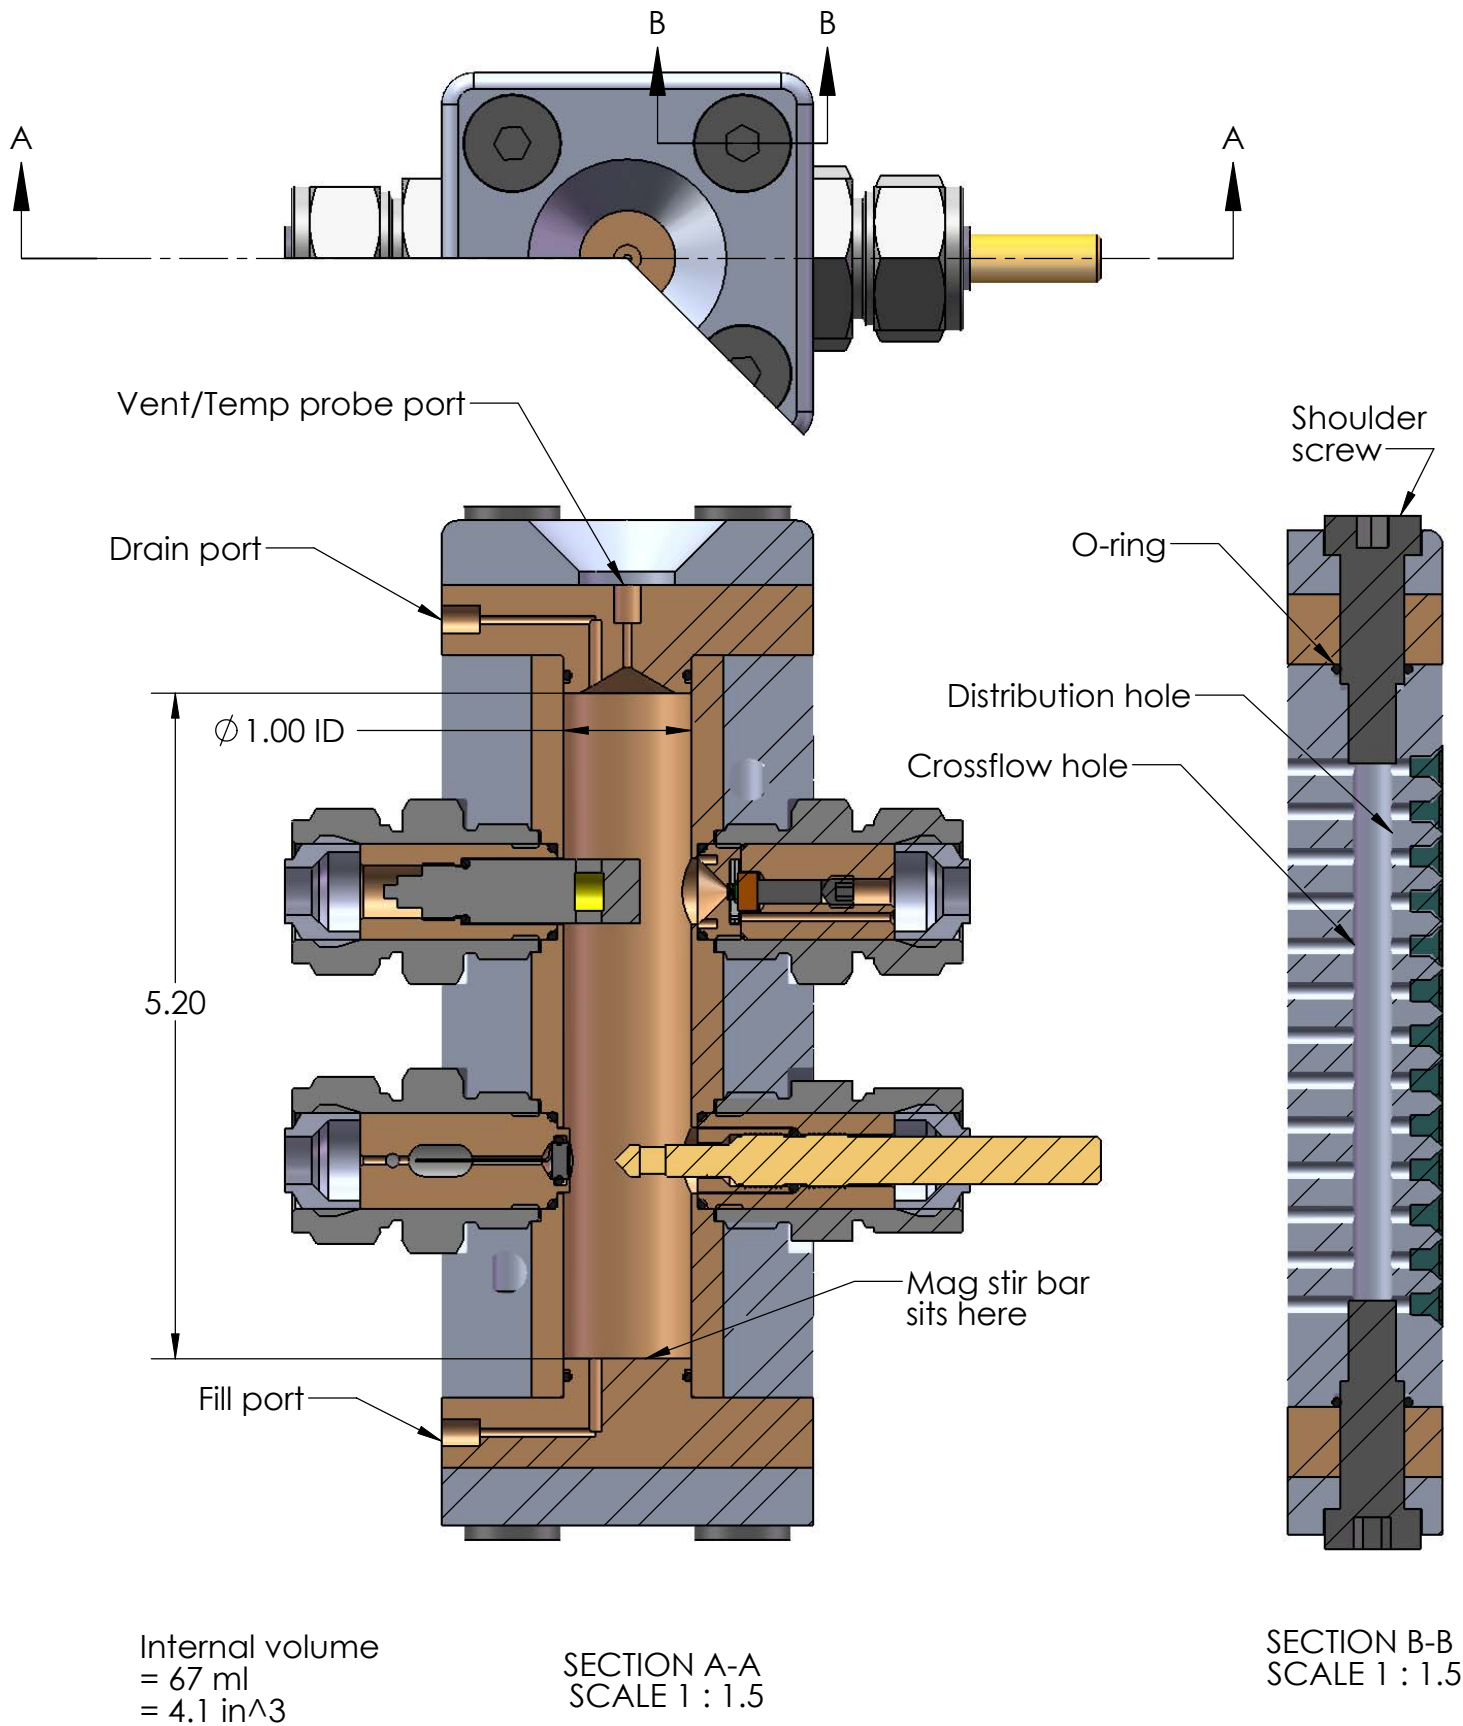

Pressure/Temperature Cell Concept
 HWJ/MBARI 4/20/09

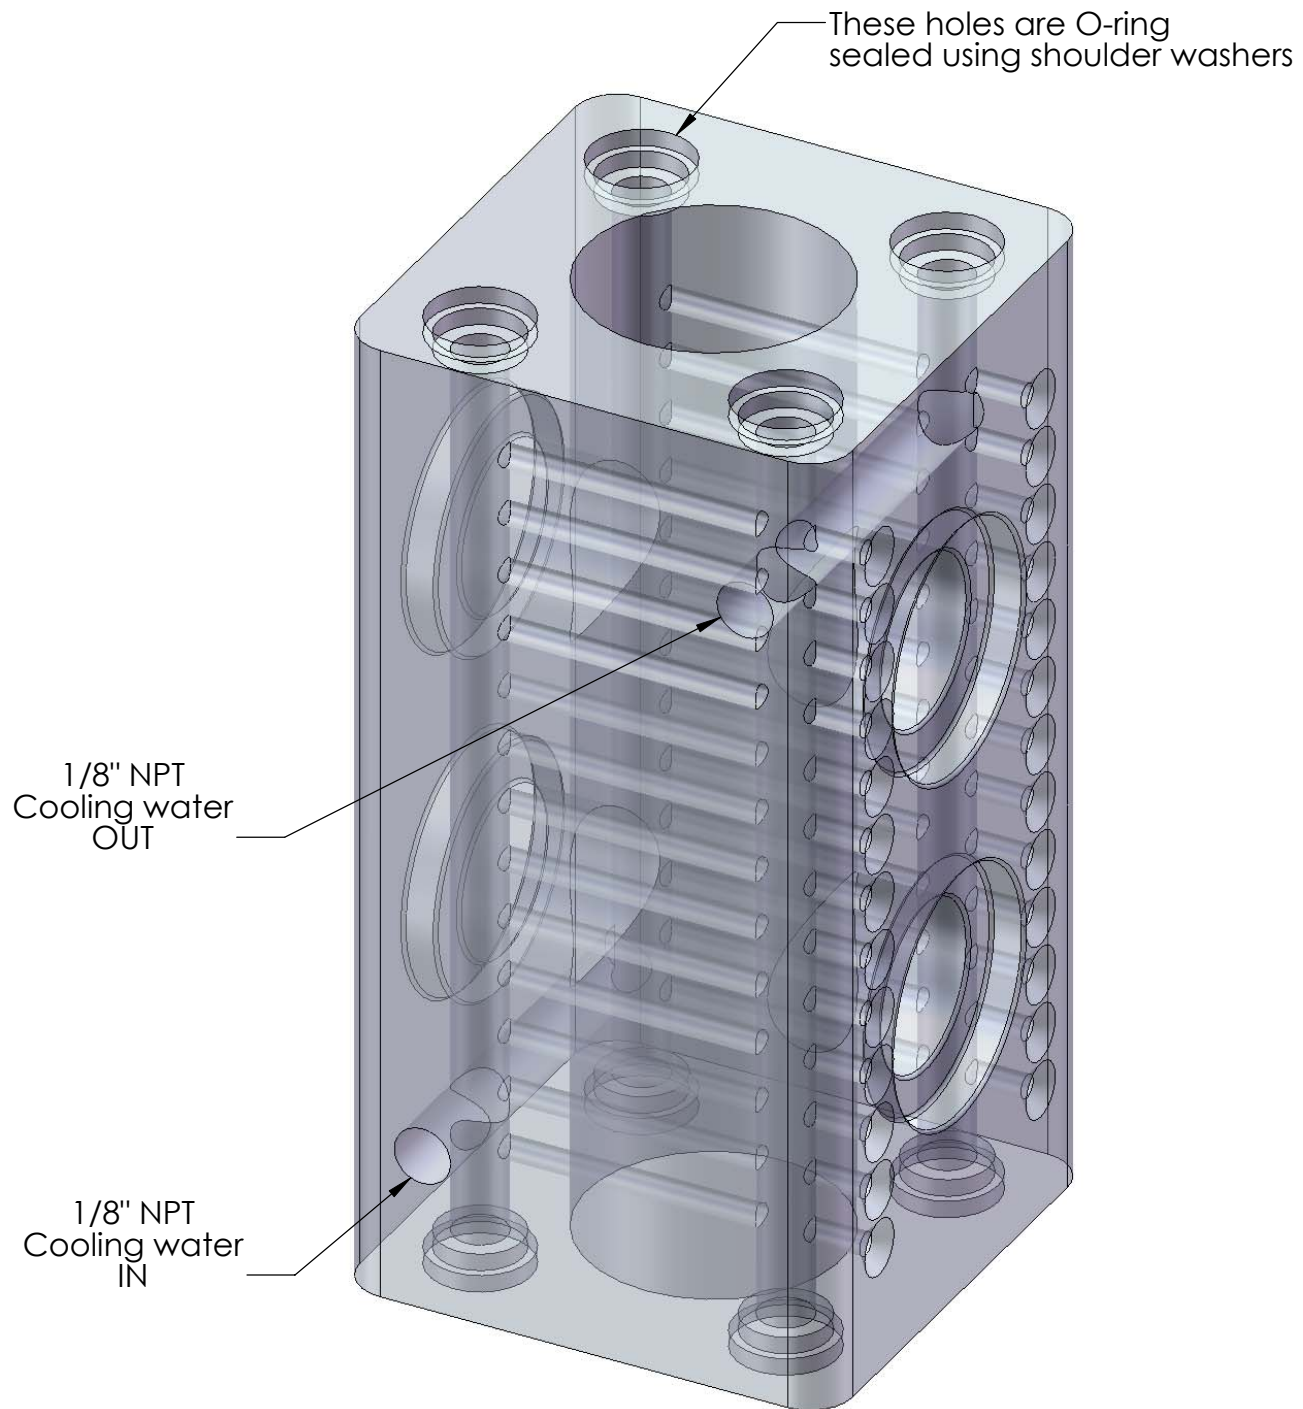

Pressure/Temperature Cell Concept
HWJ/MBARI 4/20/09