



.0005-.001  
clearance


Contacts  
here

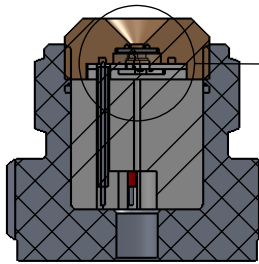

SECTION A-A

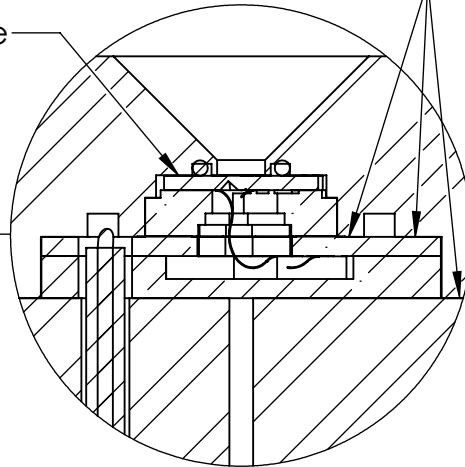

DETAIL B  
SCALE 4 : 1

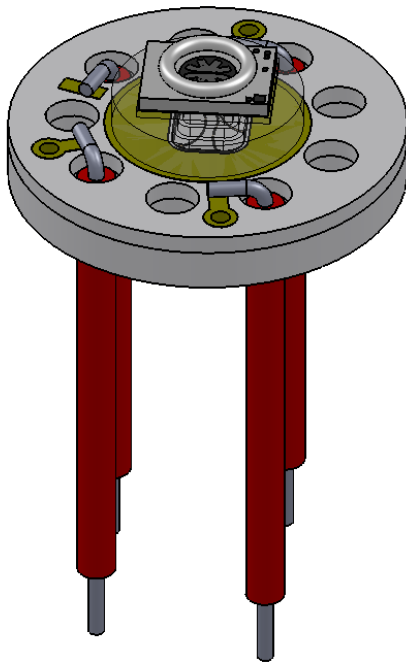

Ceramic Test Setup  
Hans Jannasch/MBARI  
12/14/10