

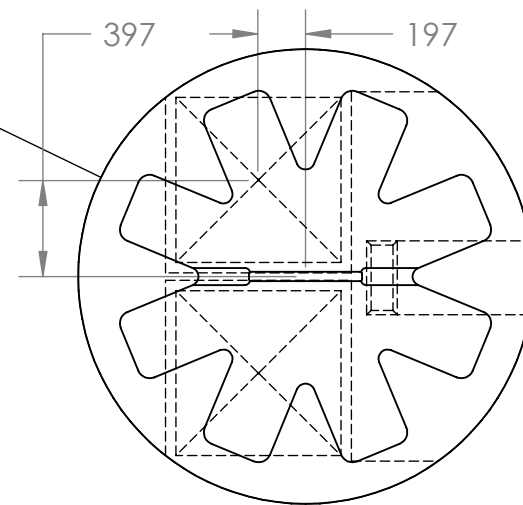
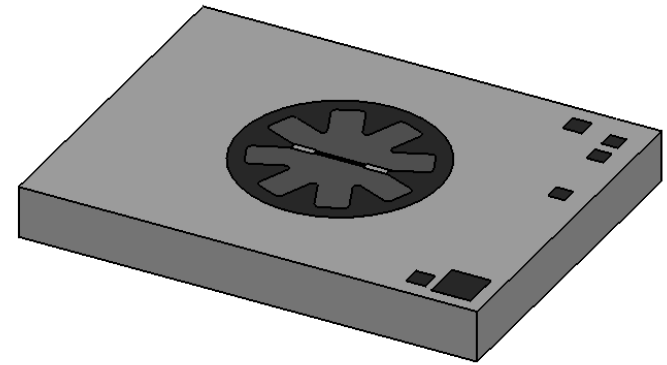


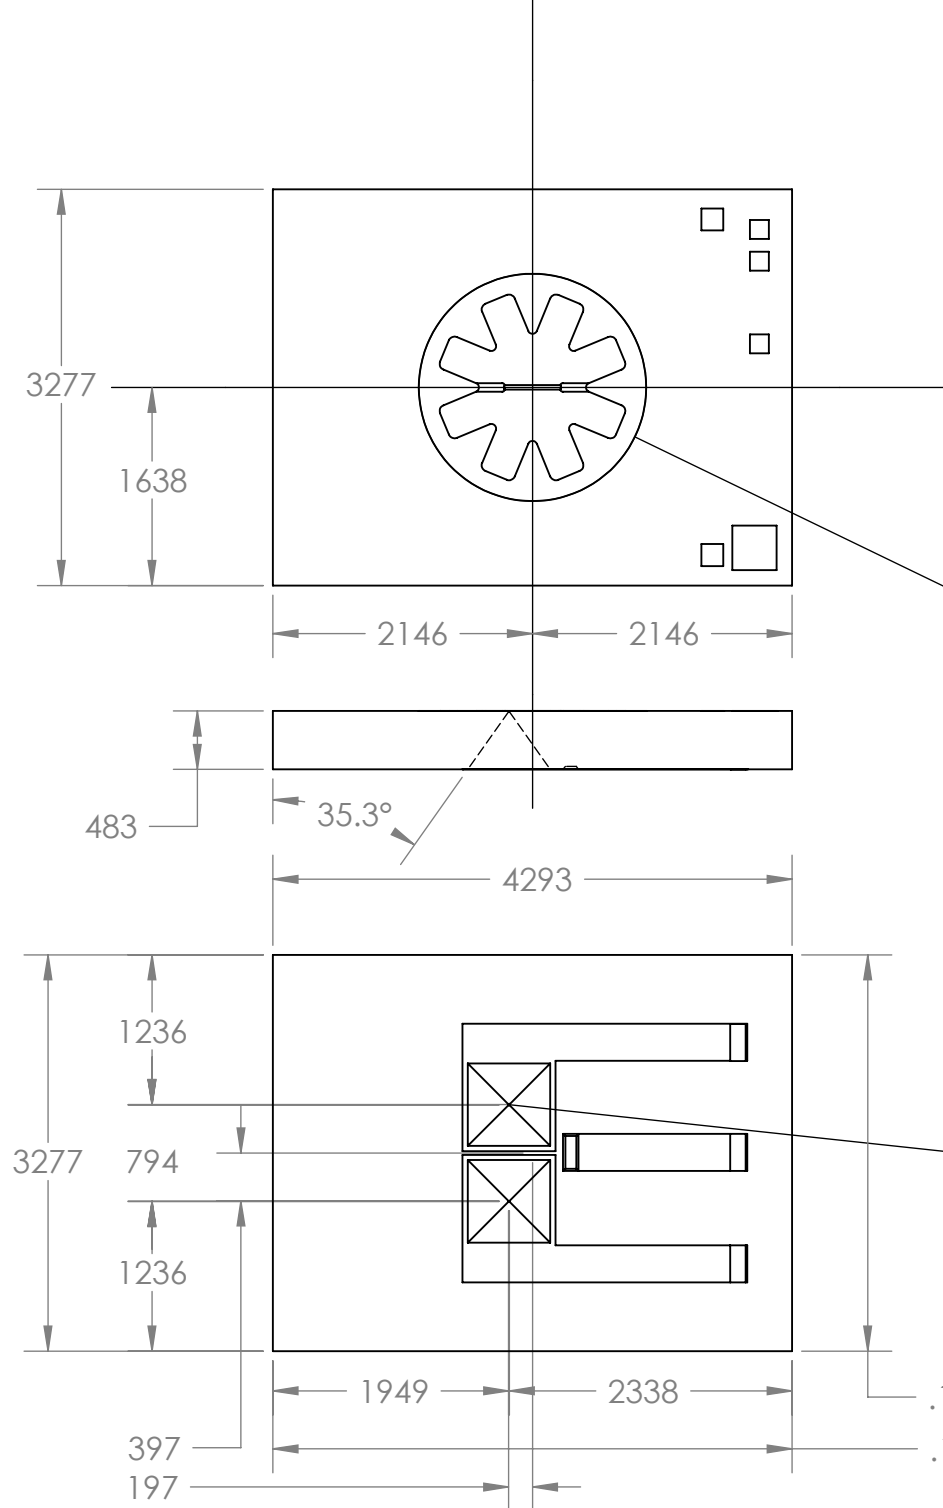

DETAIL B
SCALE 32 : 1

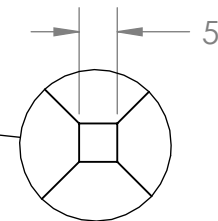

DETAIL A
SCALE 1000 : 1

Dimension in microns (μm)
unless specified