

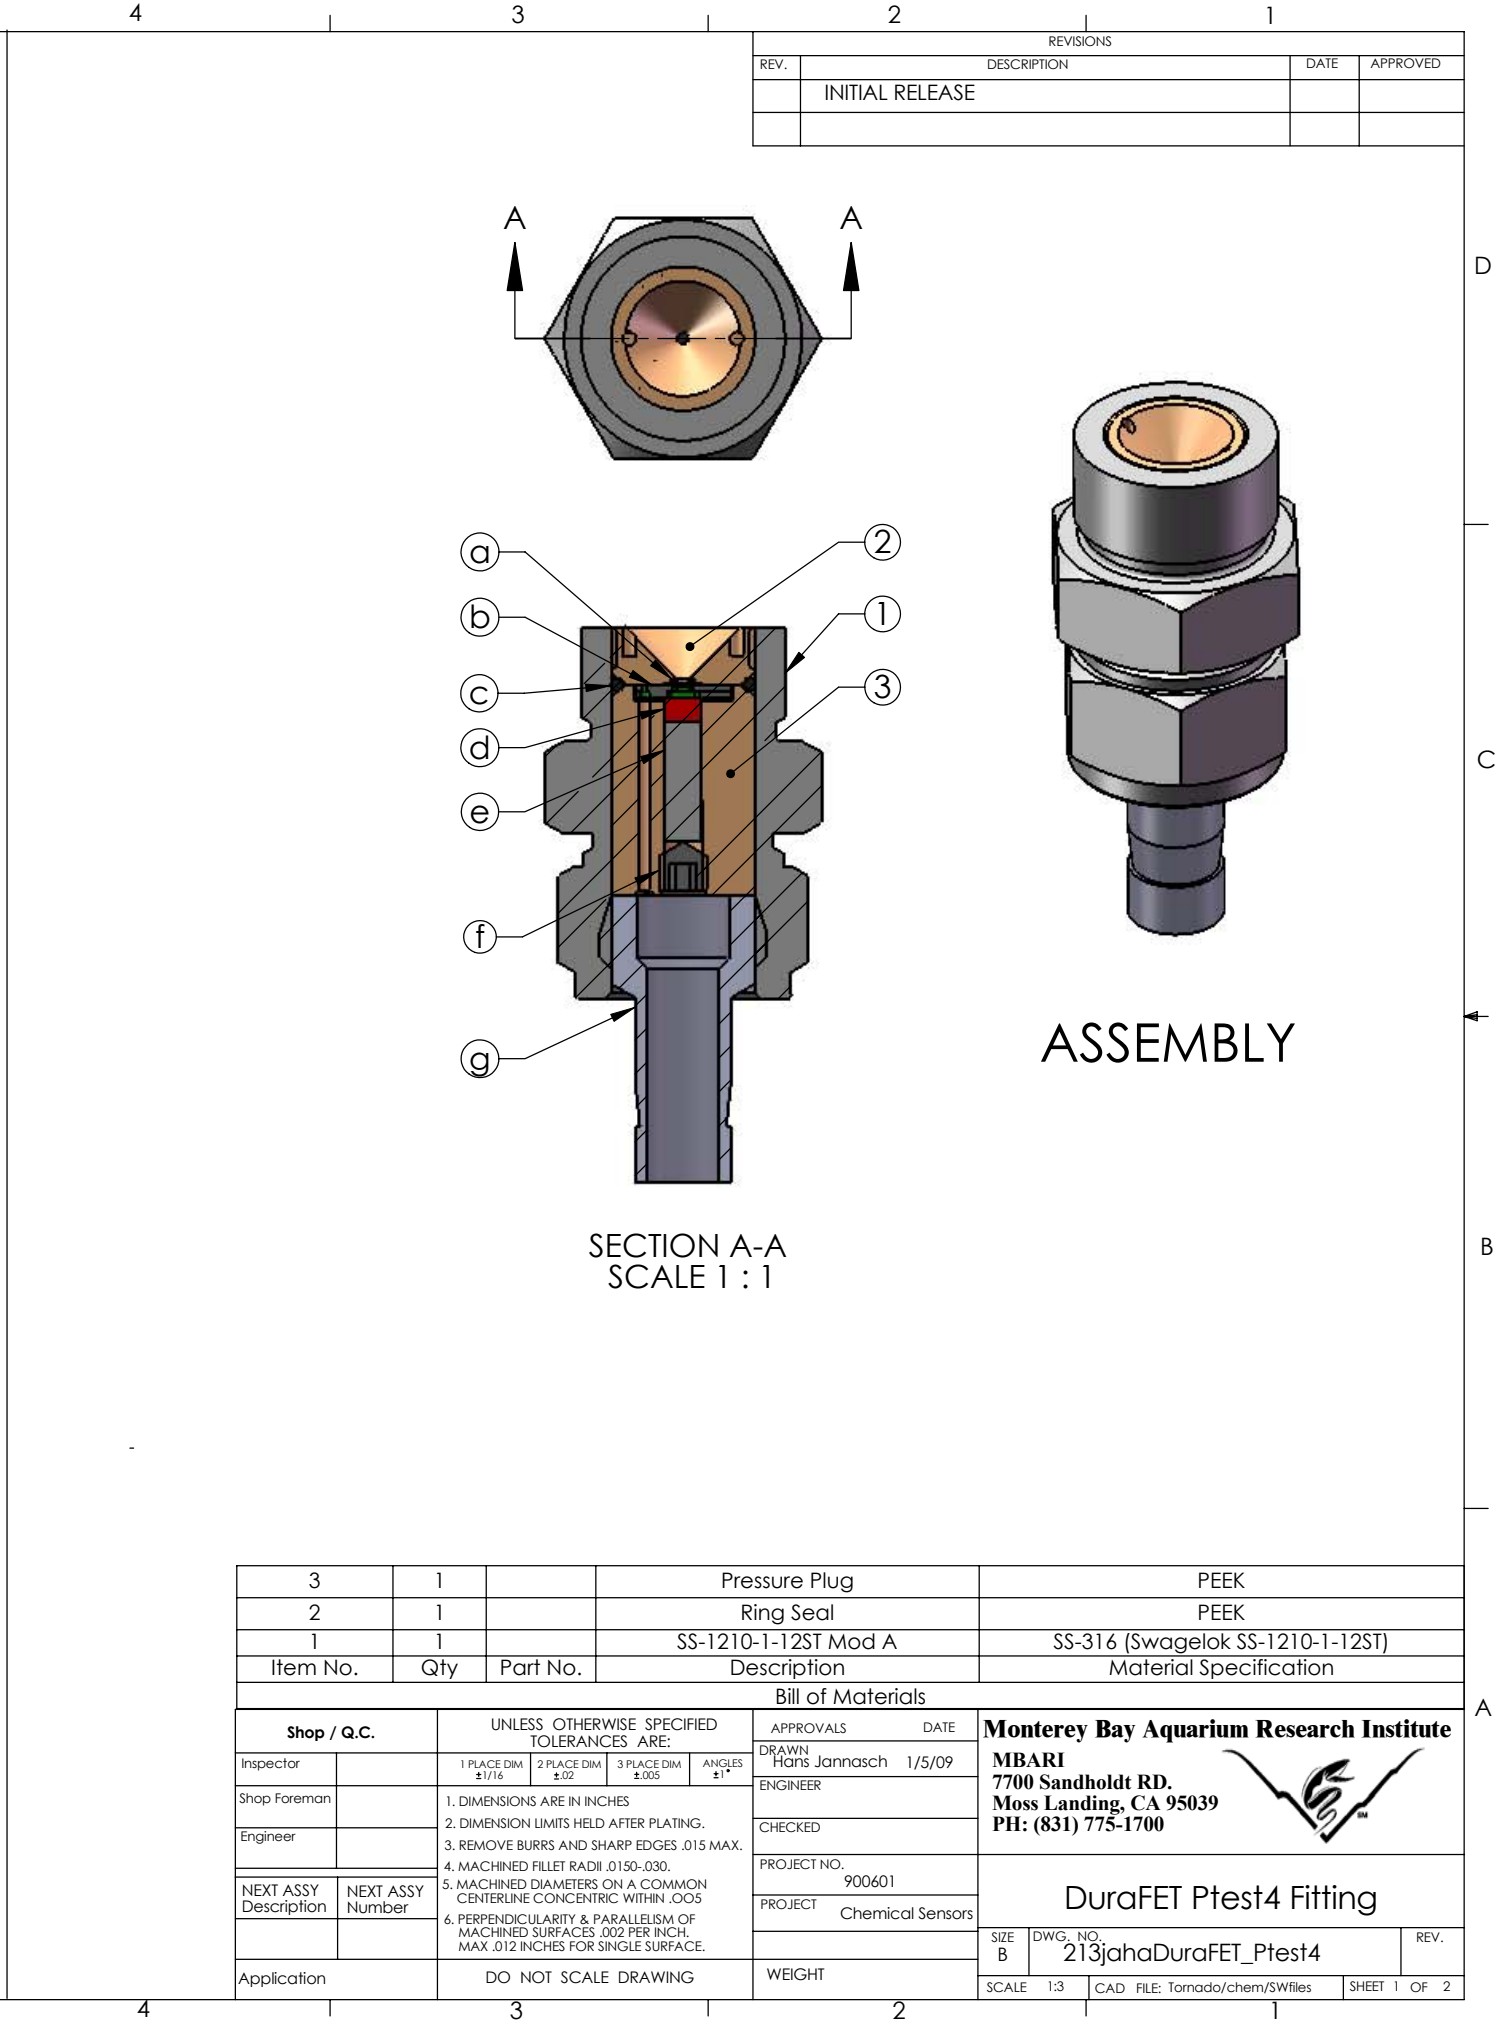


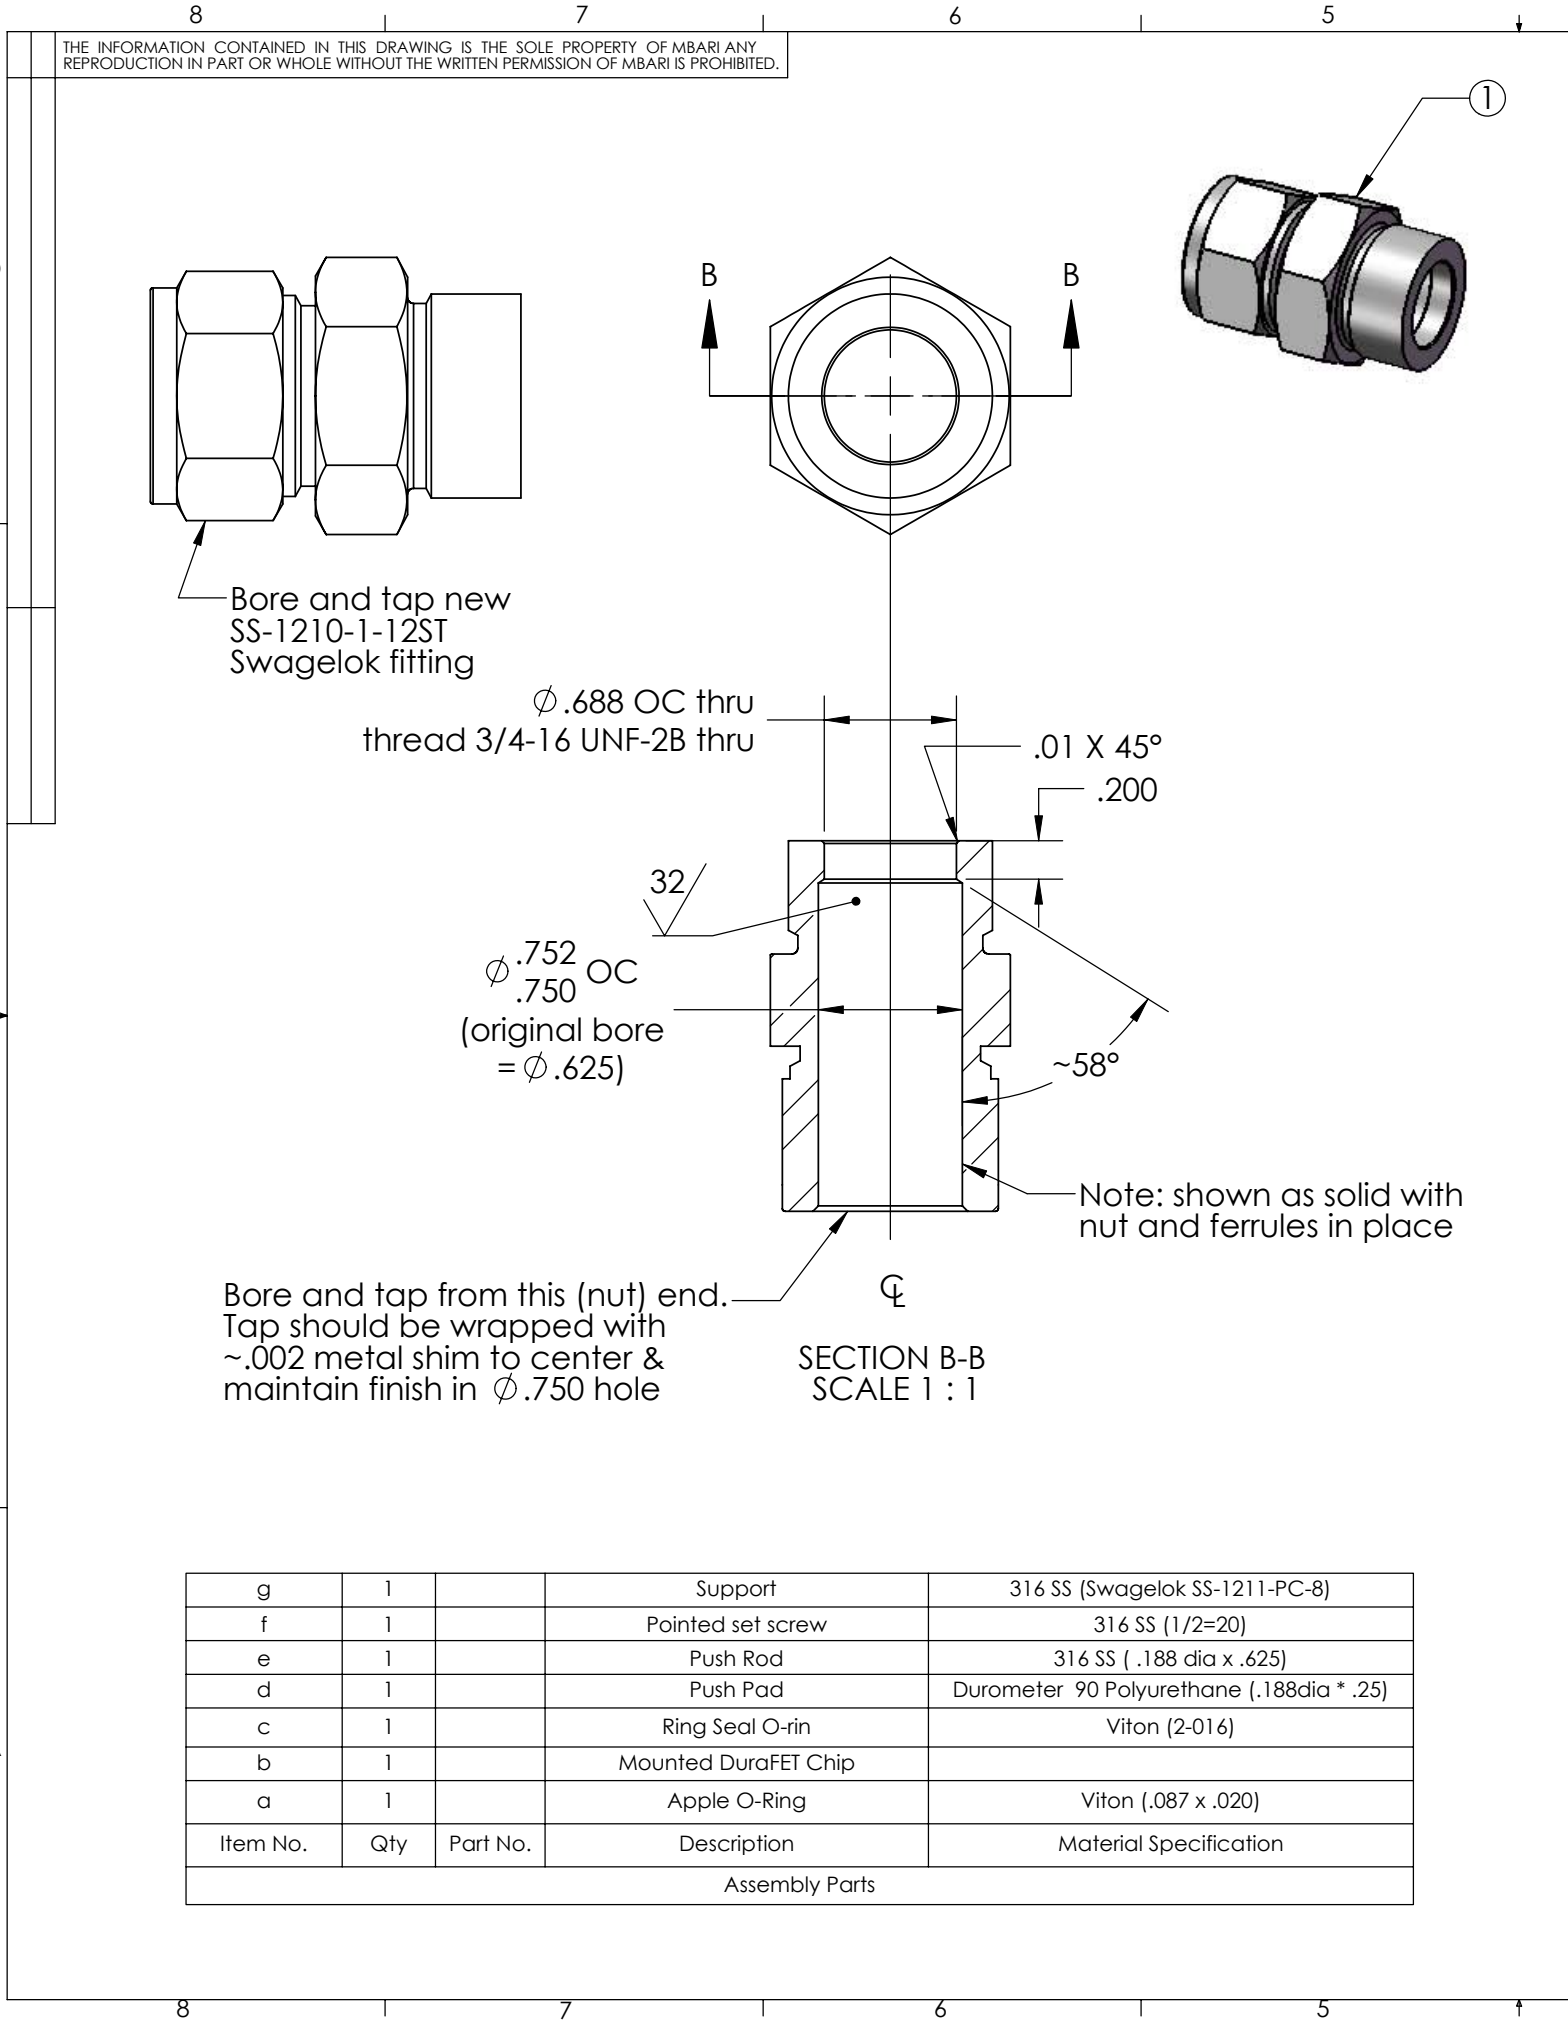

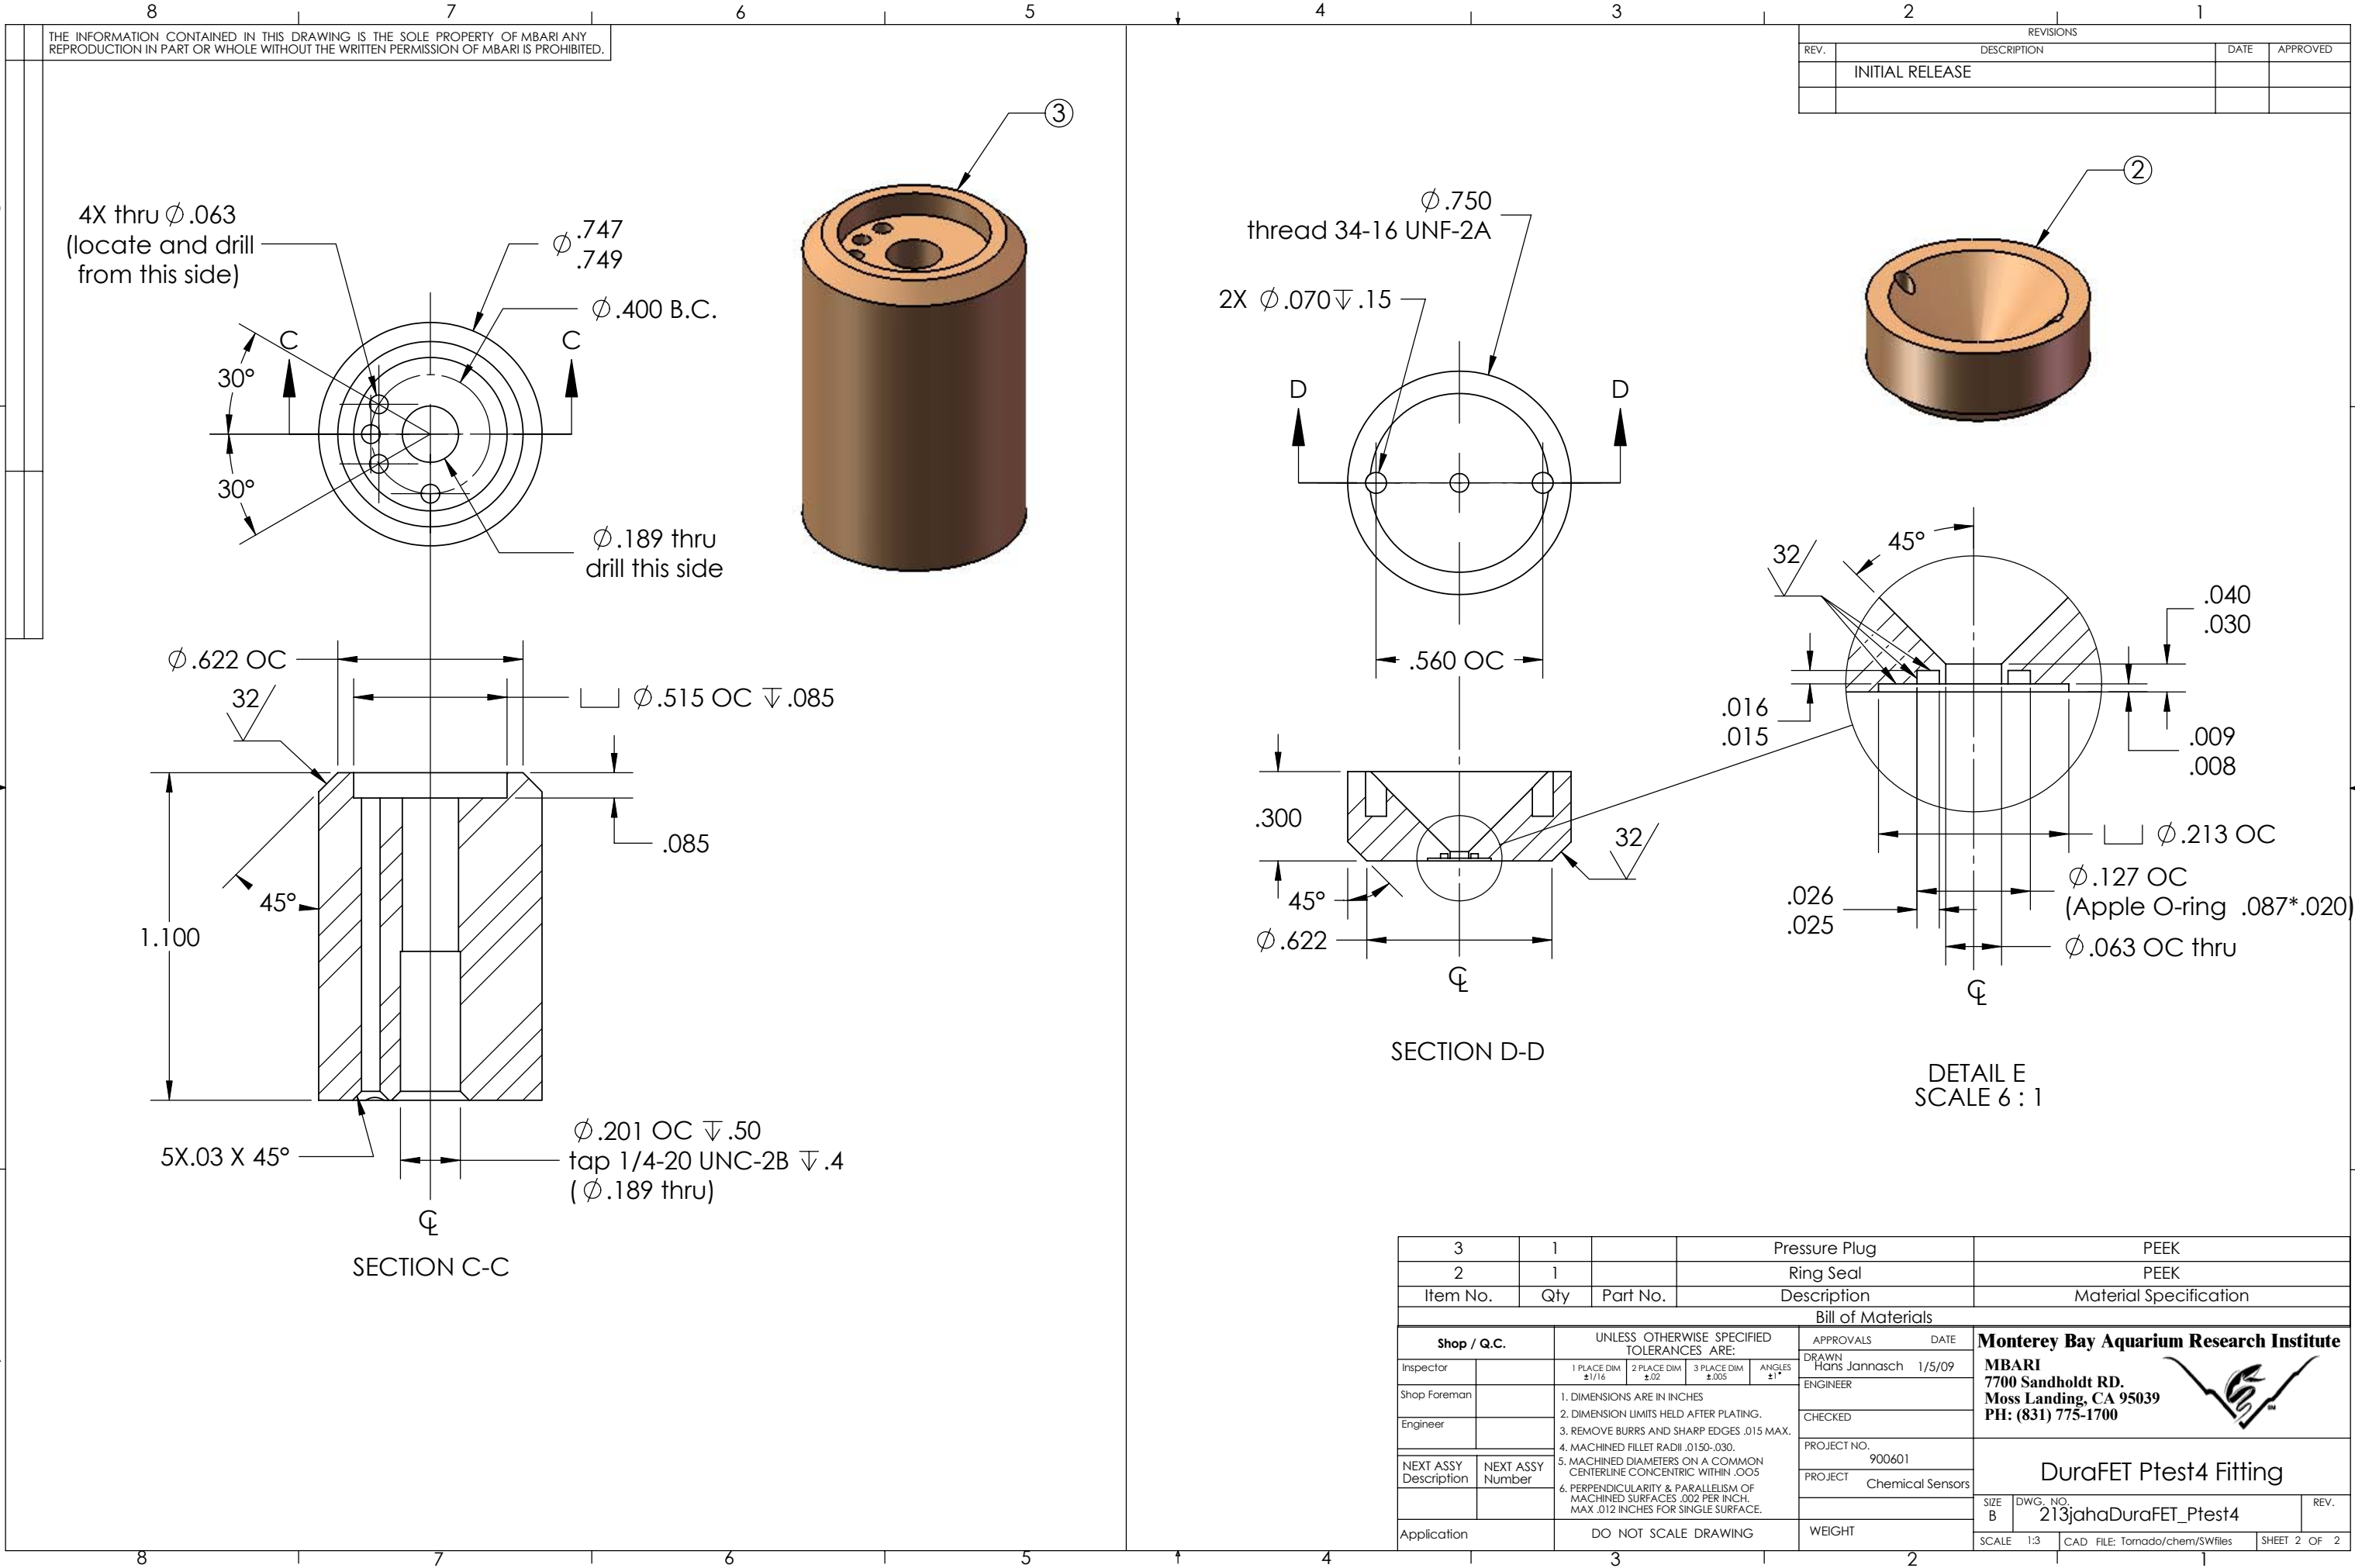

THE INFORMATION CONTAINED IN THIS DRAWING IS THE SOLE PROPERTY OF MBARI. ANY REPRODUCTION IN PART OR WHOLE WITHOUT THE WRITTEN PERMISSION OF MBARI IS PROHIBITED.

REVISIONS			
REV.	DESCRIPTION	DATE	APPROVED
	INITIAL RELEASE		

3	1		Pressure Plug	PEEK
2	1		Ring Seal	PEEK
Item No.	Qty	Part No.	Description	Material Specification
Bill of Materials				
Shop / Q.C.		UNLESS OTHERWISE SPECIFIED TOLERANCES ARE:		APPROVALS DATE
Inspector		1 PLACE DIM ±1/16	2 PLACE DIM ±.02	3 PLACE DIM ±.005
Shop Foreman		1. DIMENSIONS ARE IN INCHES		
Engineer		2. DIMENSION LIMITS HELD AFTER PLATING.		
		3. REMOVE BURRS AND SHARP EDGES .015 MAX.		
		4. MACHINED FILLET RADII .0150-.030.		
NEXT ASSY Description	NEXT ASSY Number	5. MACHINED DIAMETERS ON A COMMON CENTERLINE CONCENTRIC WITHIN .005		
		6. PERPENDICULARITY & PARALLELISM OF MACHINED SURFACES .002 PER INCH. MAX .012 INCHES FOR SINGLE SURFACE.		
Application		DO NOT SCALE DRAWING		WEIGHT
		Monterey Bay Aquarium Research Institute		
		MBARI		
		7700 Sandholdt RD.		
		Moss Landing, CA 95039		
		PH: (831) 775-1700		
		DuraFET Ptest4 Fitting		
		SIZE B	DWG. NO. 213jahaDuraFET_Ptest4	REV.
		SCALE 1:3	CAD FILE: Tornado/chem/SWfiles	SHEET 2 OF 2