


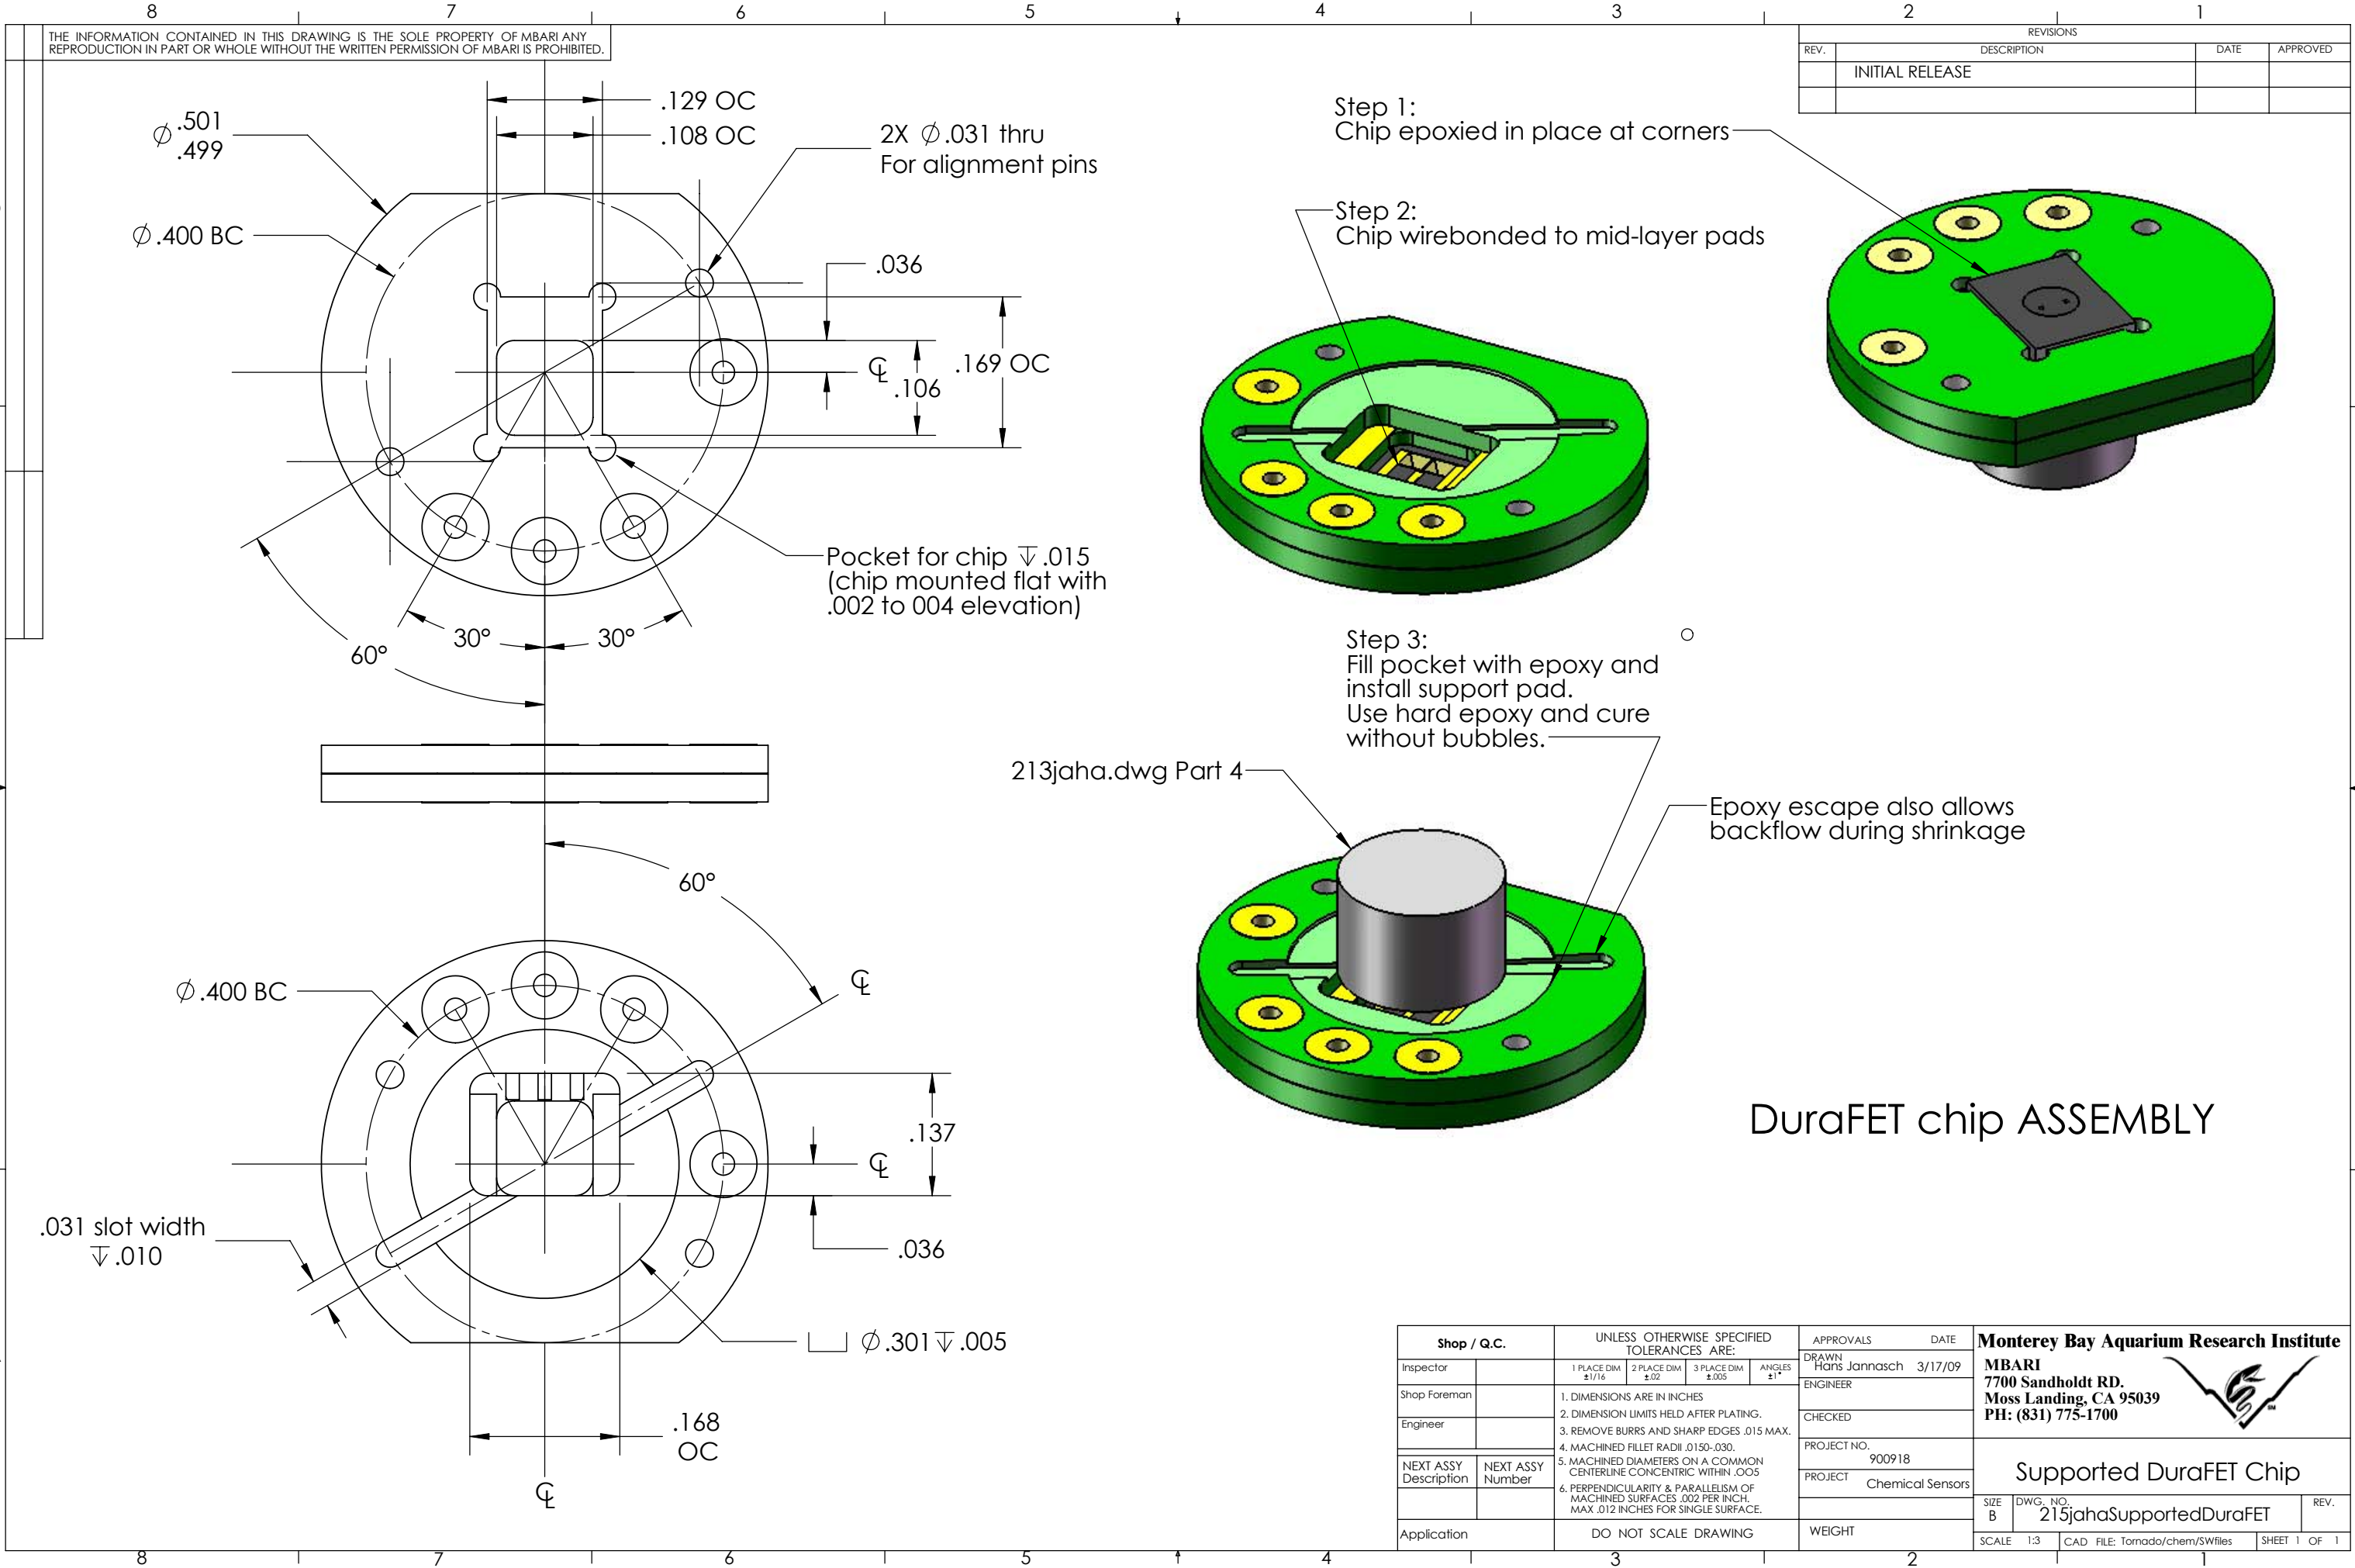

Shop / Q.C.		UNLESS OTHERWISE SPECIFIED TOLERANCES ARE:				APPROVALS	DATE	Monterey Bay Aquarium Research Institute		
Inspector		1 PLACE DIM $\pm 1/16$	2 PLACE DIM $\pm .02$	3 PLACE DIM $\pm .005$	ANGLES $\pm 1^\circ$	DRAWN Hans Jannasch	3/17/09	MBARI		
Shop Foreman		1. DIMENSIONS ARE IN INCHES				ENGINEER		7700 Sandholdt RD.		
Engineer		2. DIMENSION LIMITS HELD AFTER PLATING.				CHECKED		Moss Landing, CA 95039		
		3. REMOVE BURRS AND SHARP EDGES .015 MAX.				PROJECT NO.	900918	PH: (831) 775-1700		
NEXT ASSY Description	NEXT ASSY Number	4. MACHINED FILLET RADII .0150-.030.				PROJECT	Chemical Sensors	Supported DuraFET Chip		
		5. MACHINED DIAMETERS ON A COMMON CENTERLINE CONCENTRIC WITHIN .005								
		6. PERPENDICULARITY & PARALLELISM OF MACHINED SURFACES .002 PER INCH. MAX .012 INCHES FOR SINGLE SURFACE.						SIZE B	DWG. NO. 215jahaSupportedDuraFET	REV.
Application		DO NOT SCALE DRAWING				WEIGHT		SCALE 1:3	CAD FILE: Tornado/chem/SWfiles	SHEET 1 OF 1