


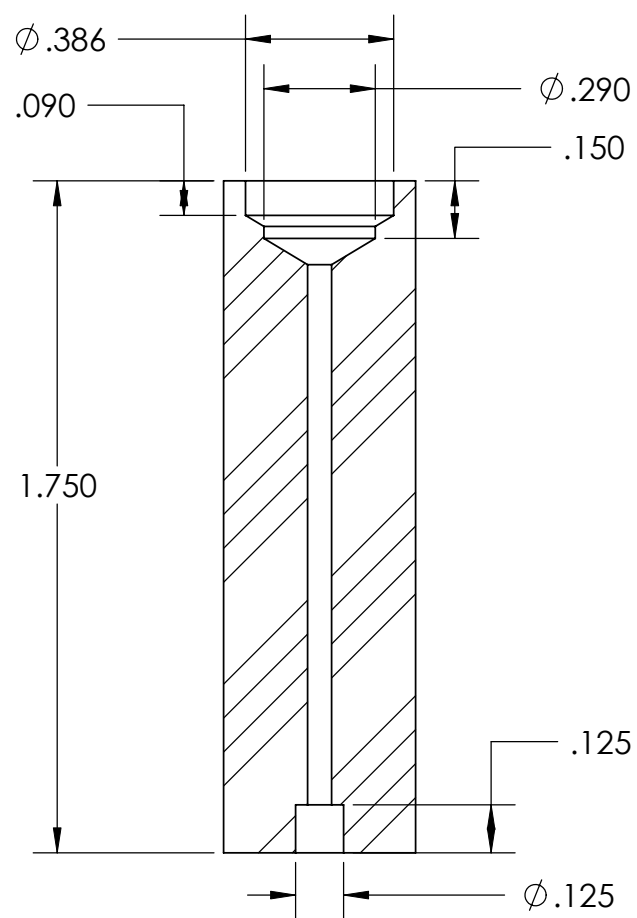


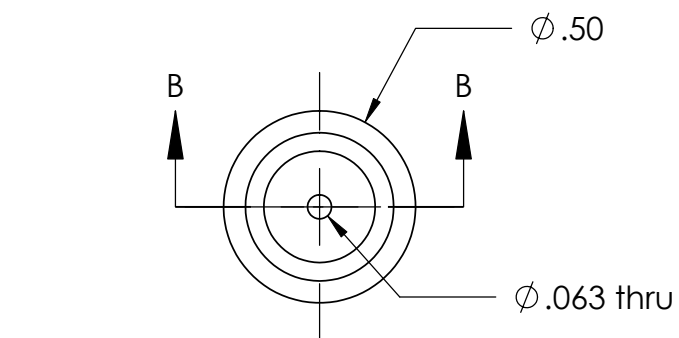

SECTION B-B
SCALE 2 : 1

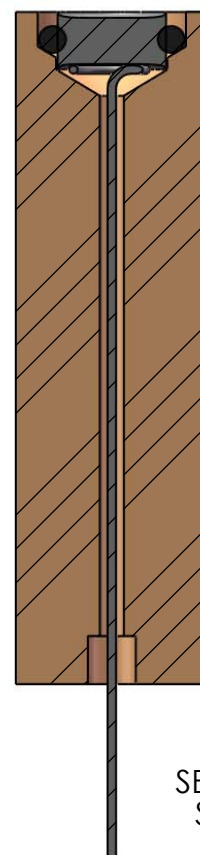

SECTION A-A
SCALE 2 : 1

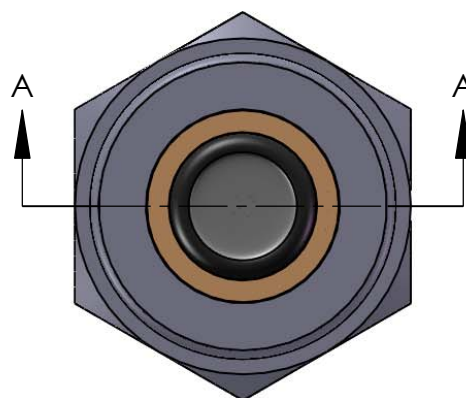