

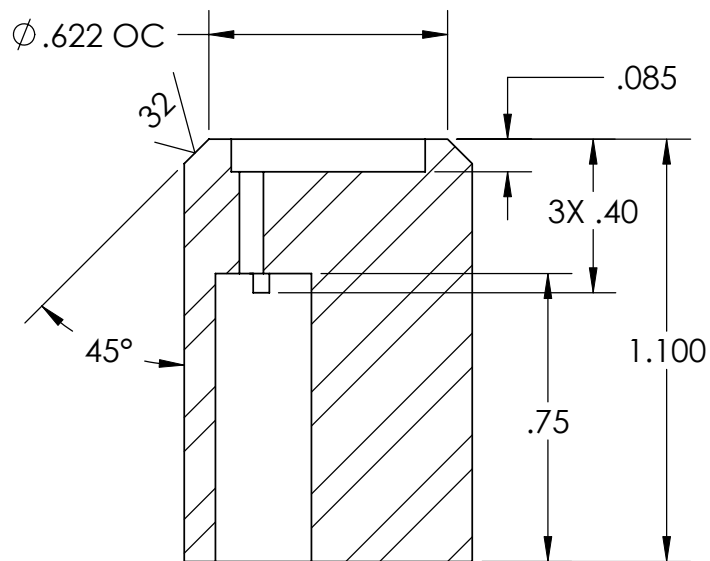
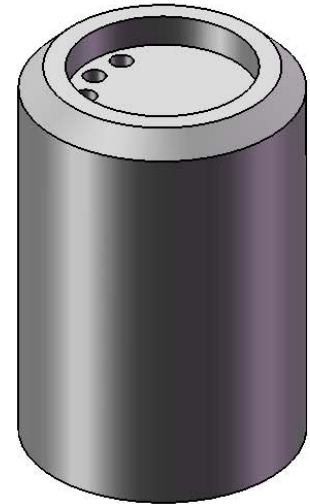


4X thru $\phi .063$
(locate and drill
from this side)

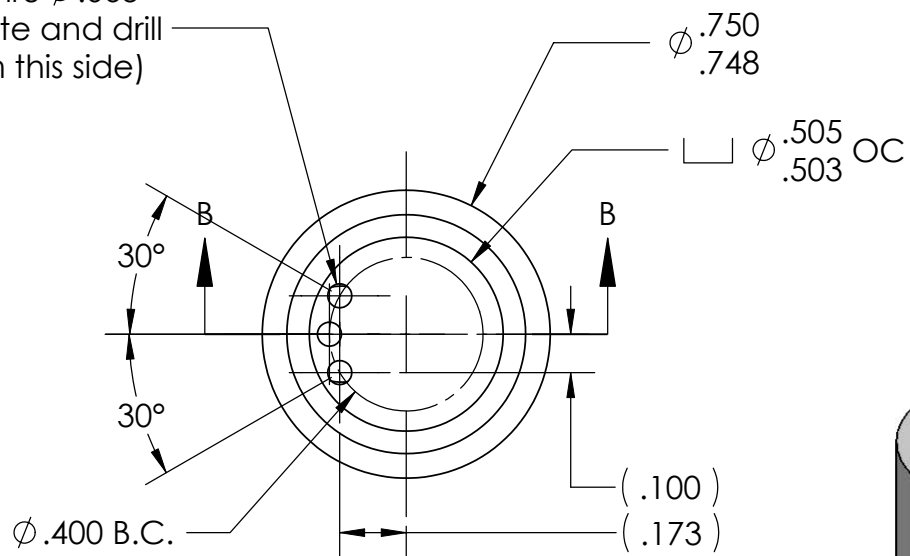

SECTION B-B

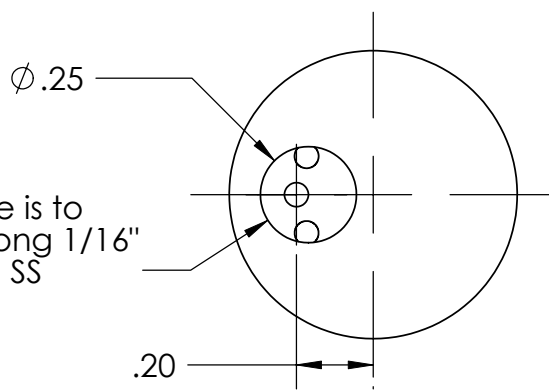

This hole is to
avoid long 1/16"
holes in SS

Solid DuraFET plug
Hans Jannasch/MBARI
14 May 200

Material: Stainless Steel