


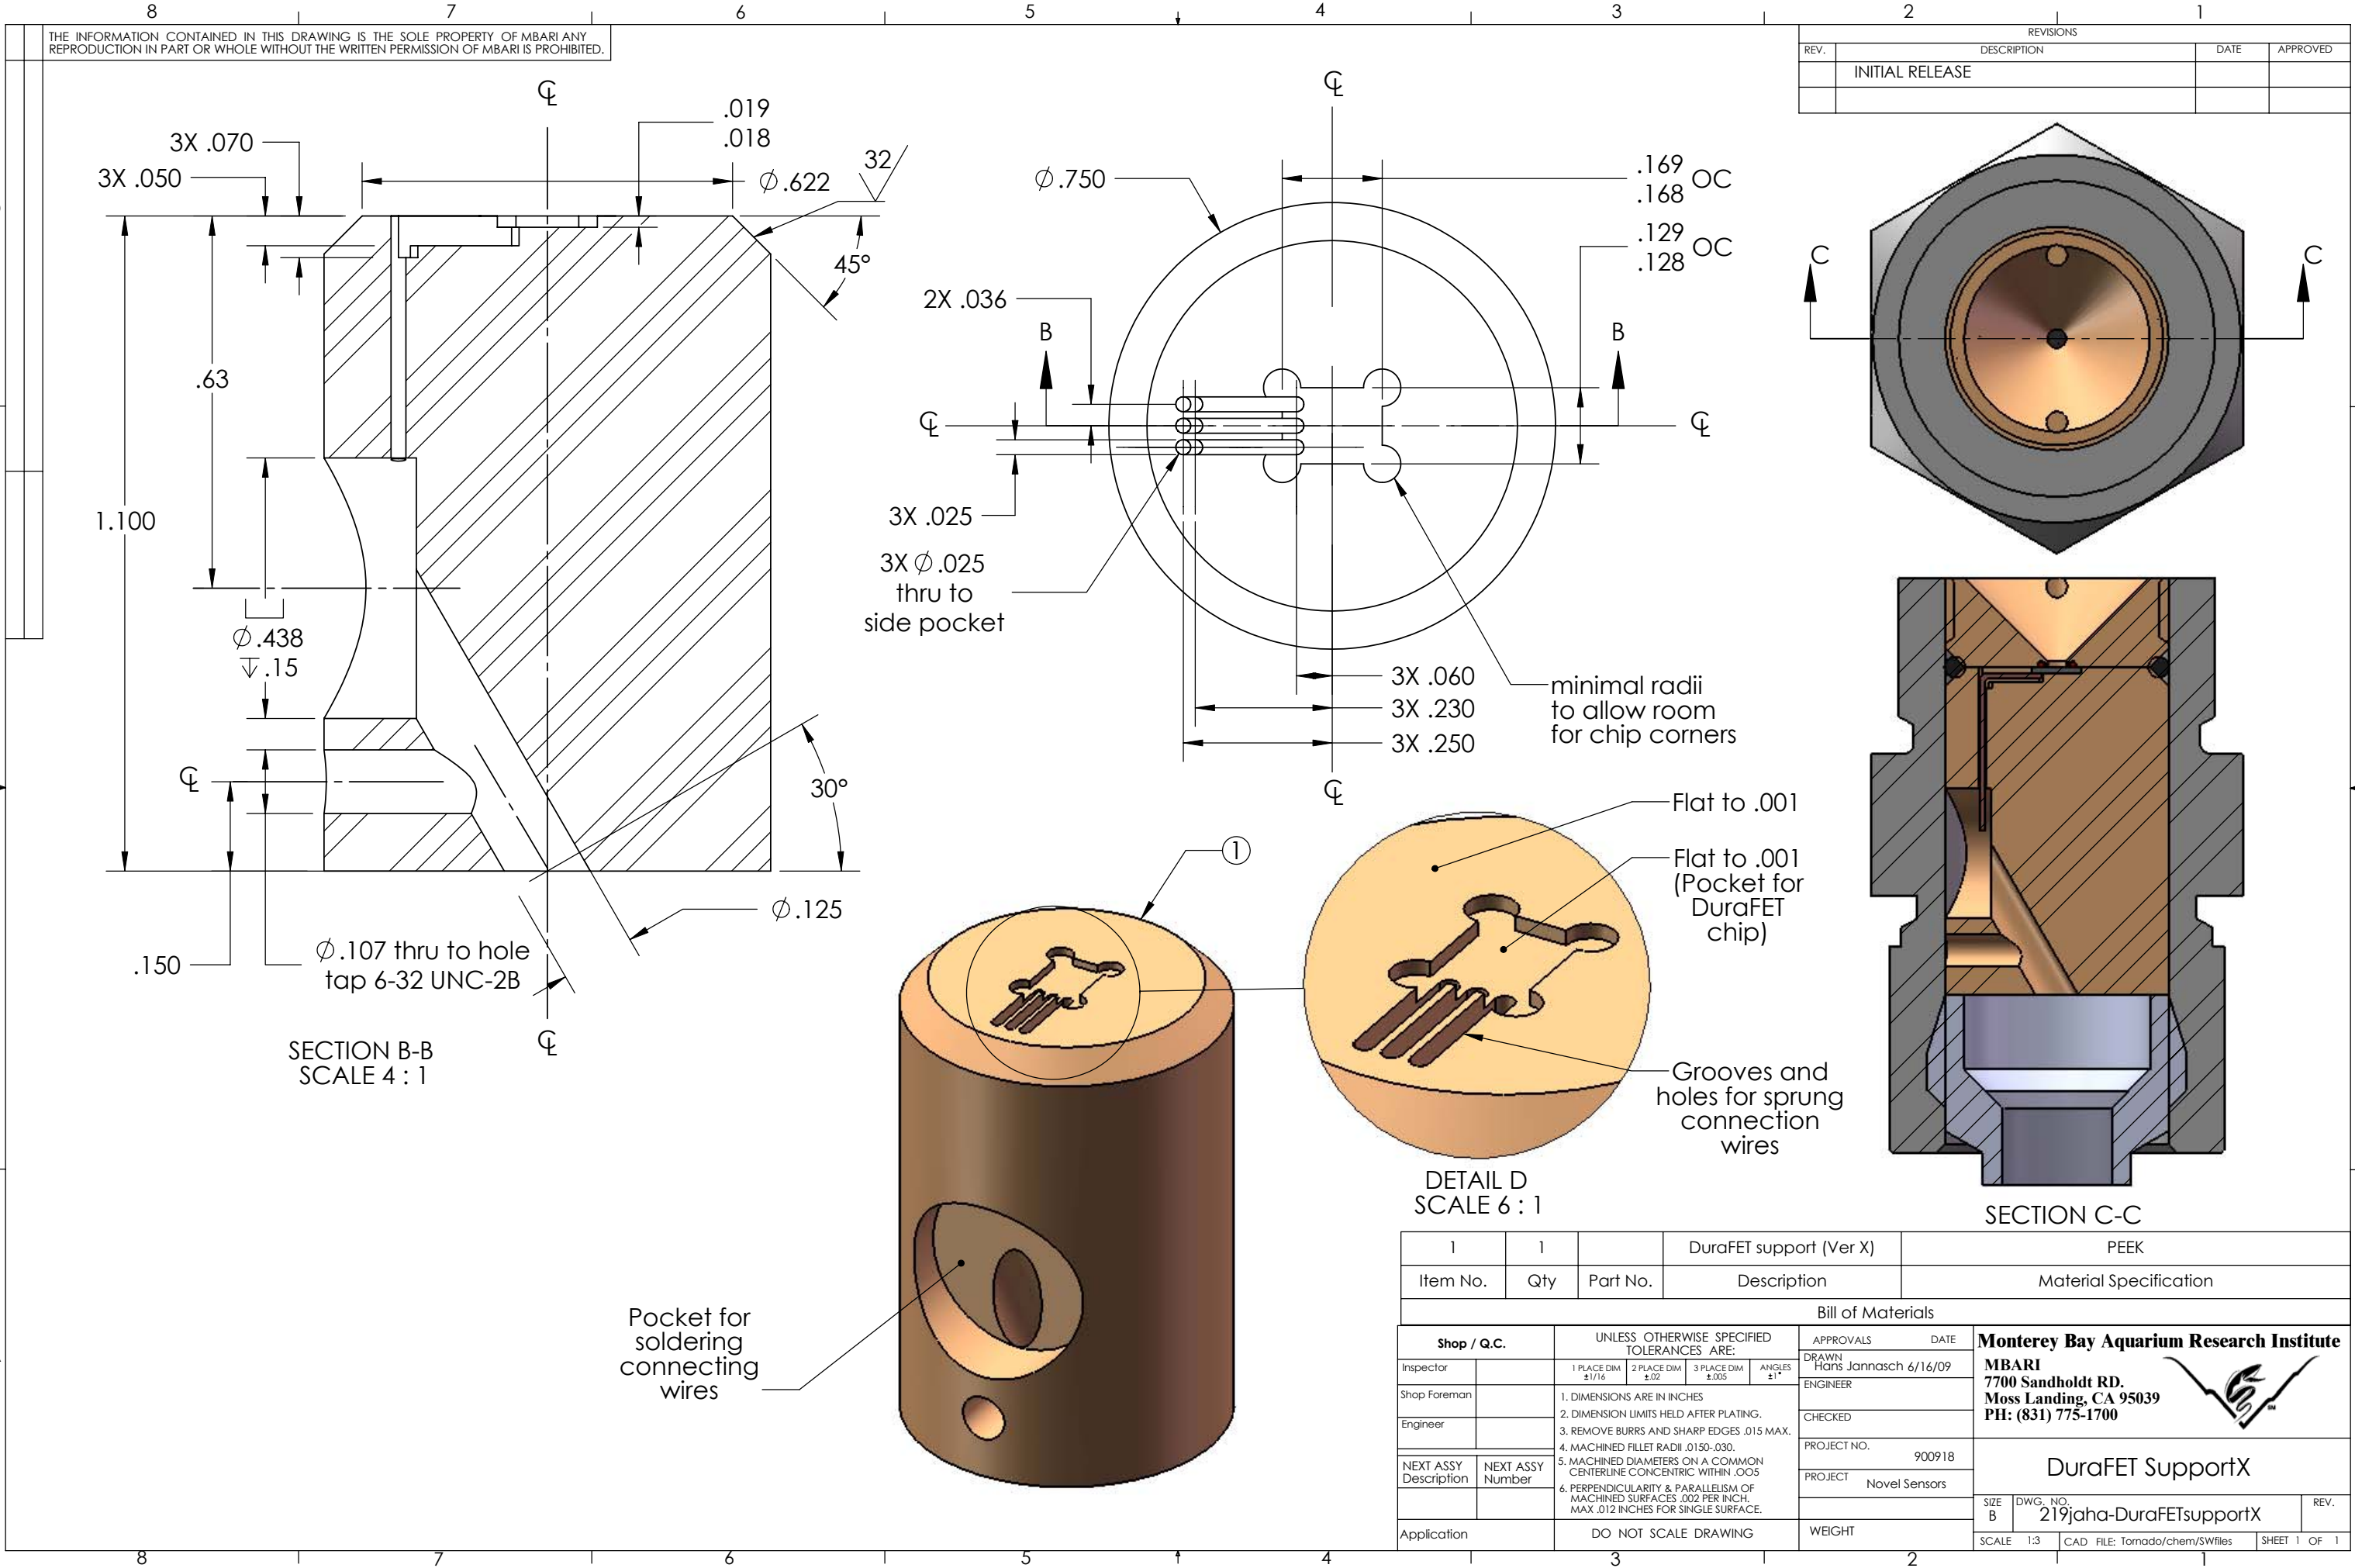

THE INFORMATION CONTAINED IN THIS DRAWING IS THE SOLE PROPERTY OF MBARI ANY REPRODUCTION IN PART OR WHOLE WITHOUT THE WRITTEN PERMISSION OF MBARI IS PROHIBITED.

REVISIONS			
REV.	DESCRIPTION	DATE	APPROVED
	INITIAL RELEASE		

SECTION B-B
SCALE 4 : 1

DETAIL D
SCALE 6 : 1

SECTION C-C

1		1		DuraFET support (Ver X)		PEEK		
Item No.		Qty	Part No.	Description		Material Specification		
Bill of Materials								
Shop / Q.C.		UNLESS OTHERWISE SPECIFIED TOLERANCES ARE:			APPROVALS		DATE	
Inspector		1 PLACE DIM ±1/16	2 PLACE DIM ±.02	3 PLACE DIM ±.005	ANGLES ±1°	DRAWN Hans Jannasch 6/16/09		
Shop Foreman		1. DIMENSIONS ARE IN INCHES 2. DIMENSION LIMITS HELD AFTER PLATING. 3. REMOVE BURRS AND SHARP EDGES .015 MAX. 4. MACHINED FILLET RADII .0150-.030. 5. MACHINED DIAMETERS ON A COMMON CENTERLINE CONCENTRIC WITHIN .005 6. PERPENDICULARITY & PARALLELISM OF MACHINED SURFACES .002 PER INCH. MAX .012 INCHES FOR SINGLE SURFACE.				ENGINEER		
Engineer						CHECKED		
NEXT ASSY Description		NEXT ASSY Number		PROJECT NO.		900918		
				PROJECT		Novel Sensors		
Application		DO NOT SCALE DRAWING			WEIGHT		SIZE B	
							DWG. NO. 219jaha-DuraFETsupportX	
							REV.	
					SCALE 1:3		CAD FILE: Tornado/chem/SWfiles	
							SHEET 1 OF 1	

Monterey Bay Aquarium Research Institute
MBARI
7700 Sandholdt RD.
Moss Landing, CA 95039
PH: (831) 775-1700

DuraFET SupportX