


THE INFORMATION CONTAINED IN THIS DRAWING IS THE SOLE PROPERTY OF MBARI ANY REPRODUCTION IN PART OR WHOLE WITHOUT THE WRITTEN PERMISSION OF MBARI IS PROHIBITED.

REVISIONS			
REV.	DESCRIPTION	DATE	APPROVED
	INITIAL RELEASE		
A	Modified pocket	6/17/09	hwj

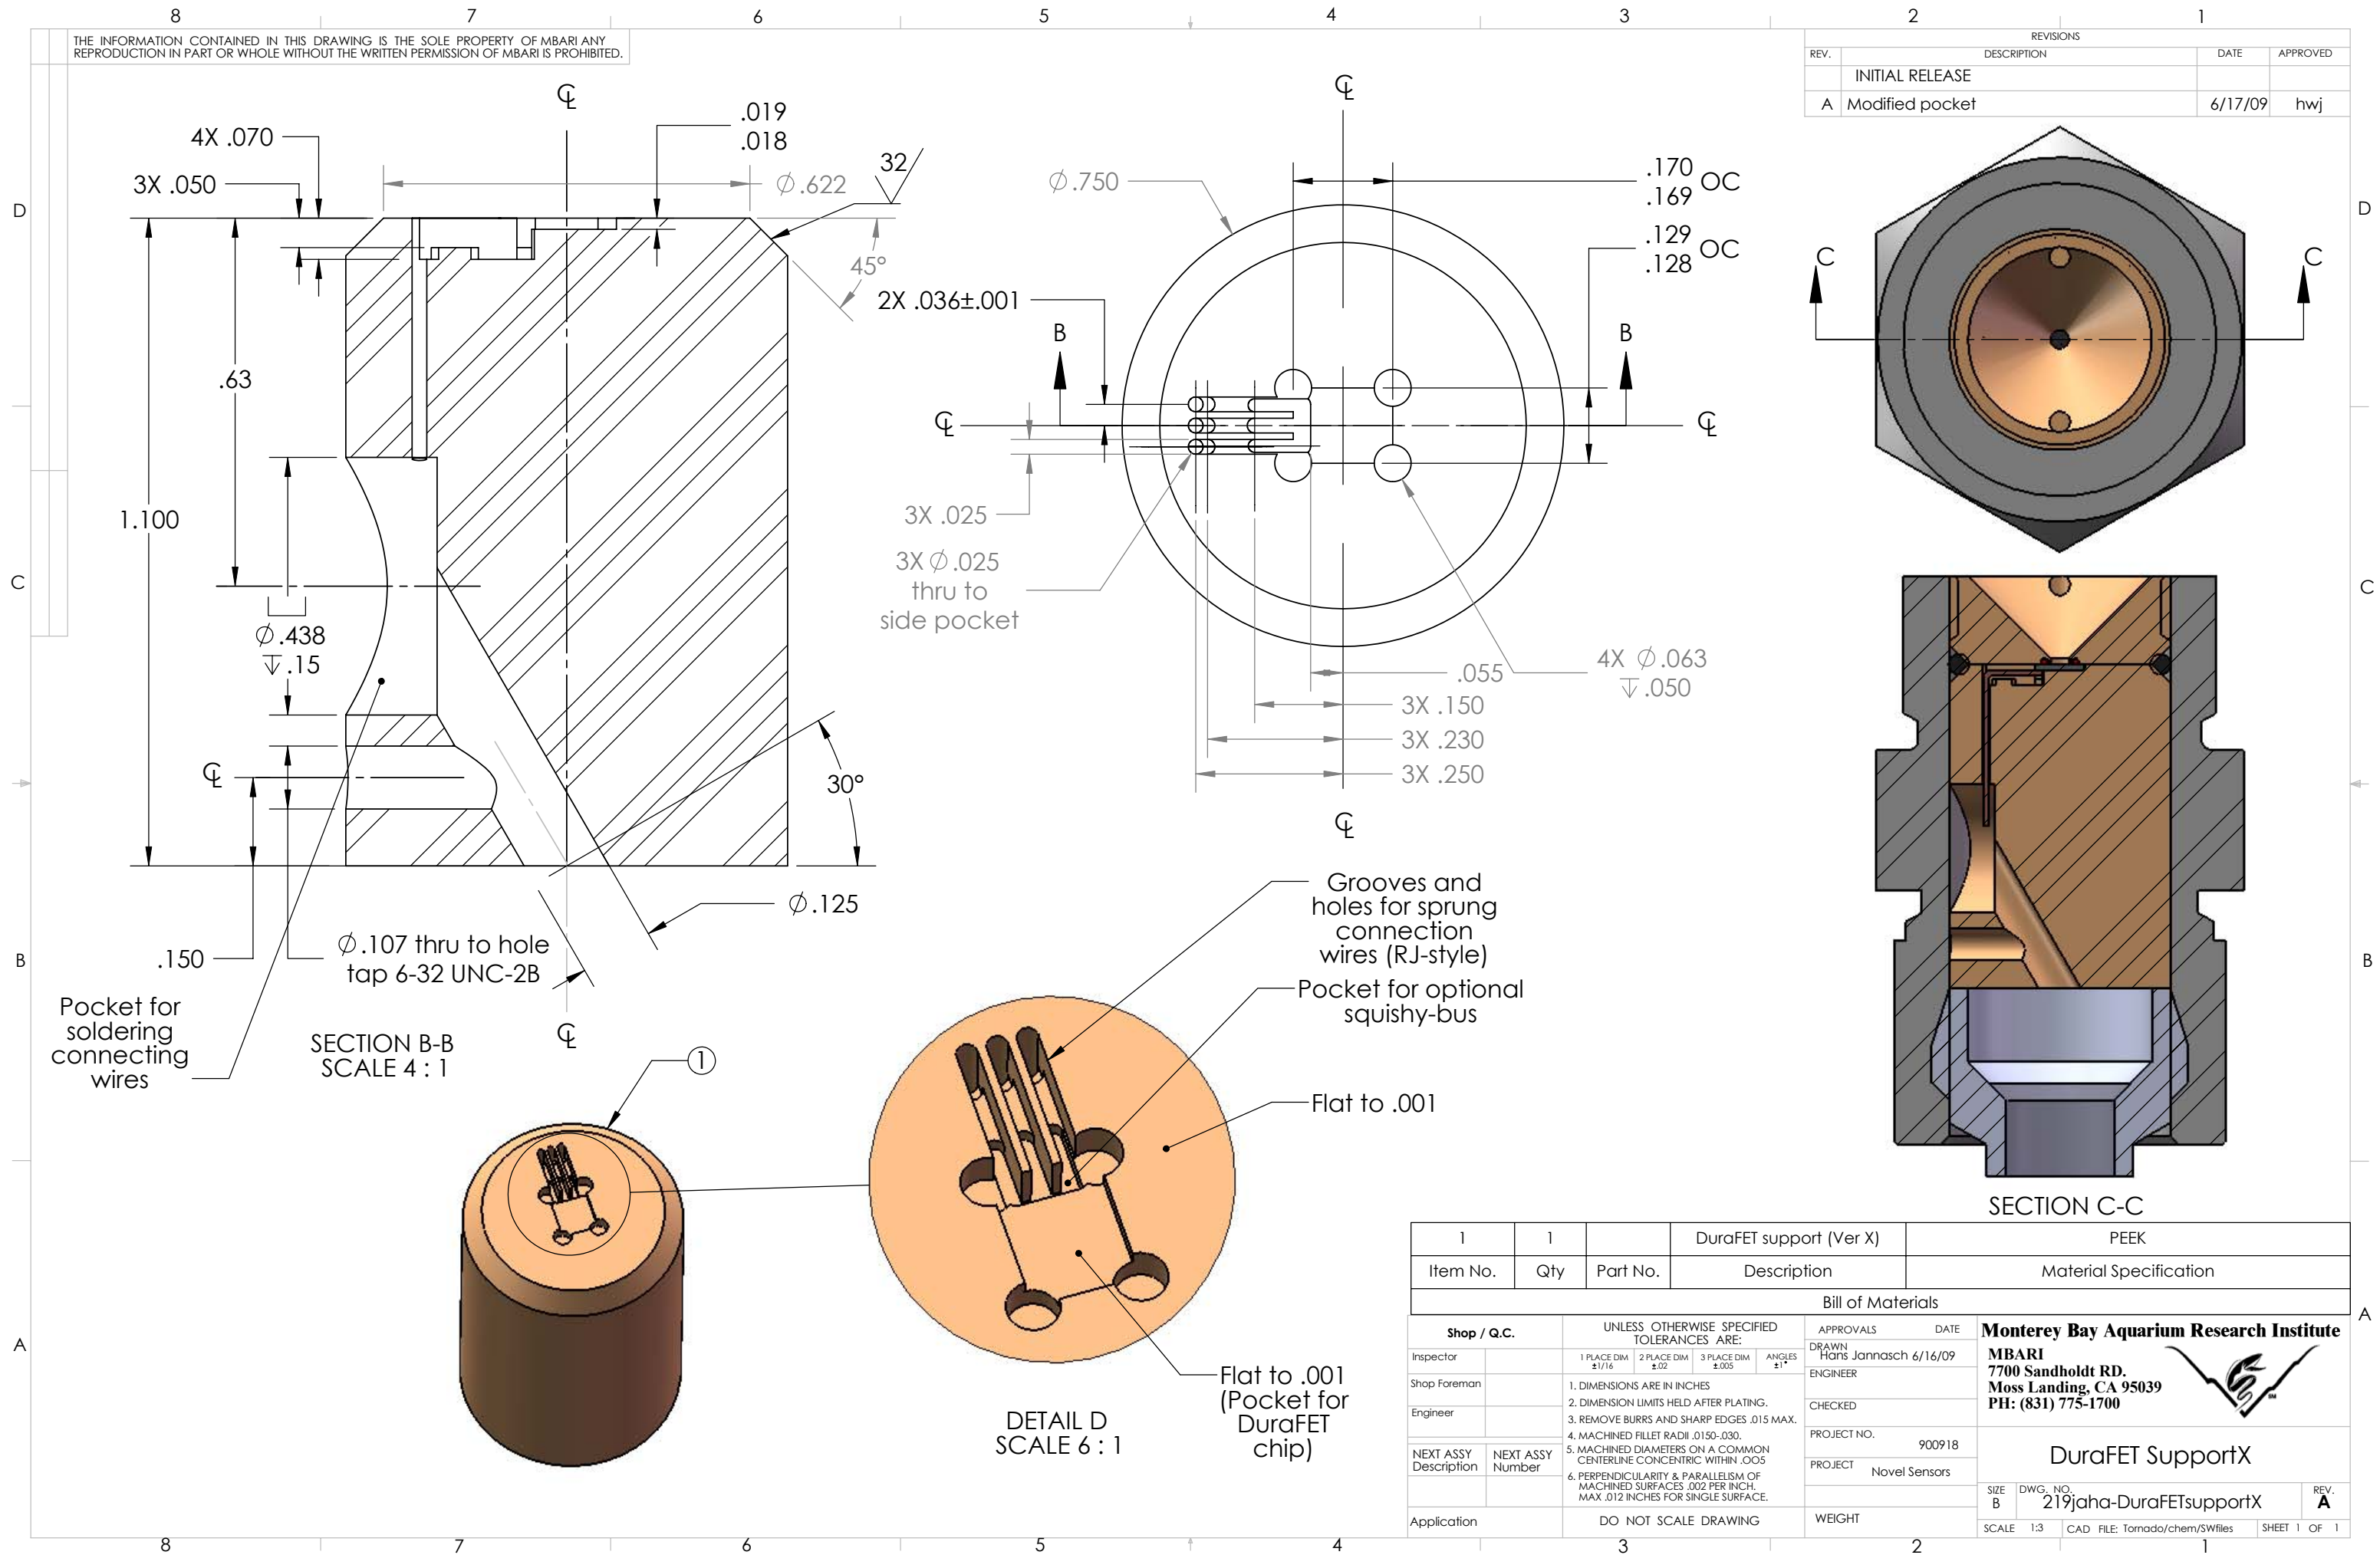

1		1		DuraFET support (Ver X)				PEEK									
Item No.		Qty		Part No.		Description				Material Specification							
Bill of Materials																	
Shop / Q.C.				UNLESS OTHERWISE SPECIFIED TOLERANCES ARE:				APPROVALS		DATE		Monterey Bay Aquarium Research Institute MBARI 7700 Sandholdt RD. Moss Landing, CA 95039 PH: (831) 775-1700  DuraFET SupportX					
Inspector				1 PLACE DIM ±.1/16		2 PLACE DIM ±.02		3 PLACE DIM ±.005		ANGLES ±1°						DRAWN Hans Jannasch 6/16/09	
Shop Foreman				1. DIMENSIONS ARE IN INCHES 2. DIMENSION LIMITS HELD AFTER PLATING. 3. REMOVE BURRS AND SHARP EDGES .015 MAX. 4. MACHINED FILLET RADII .0150-.030. 5. MACHINED DIAMETERS ON A COMMON CENTERLINE CONCENTRIC WITHIN .005 6. PERPENDICULARITY & PARALLELISM OF MACHINED SURFACES .002 PER INCH. MAX .012 INCHES FOR SINGLE SURFACE.												ENGINEER	
Engineer																CHECKED	
NEXT ASSY Description		NEXT ASSY Number														PROJECT NO.	
				PROJECT		Novel Sensors		SIZE B		DWG. NO. 219jaha-DuraFETsupportX		REV. A					
Application				DO NOT SCALE DRAWING				WEIGHT		SCALE 1:3		CAD FILE: Tornado/chem/SWfiles		SHEET 1 OF 1			