
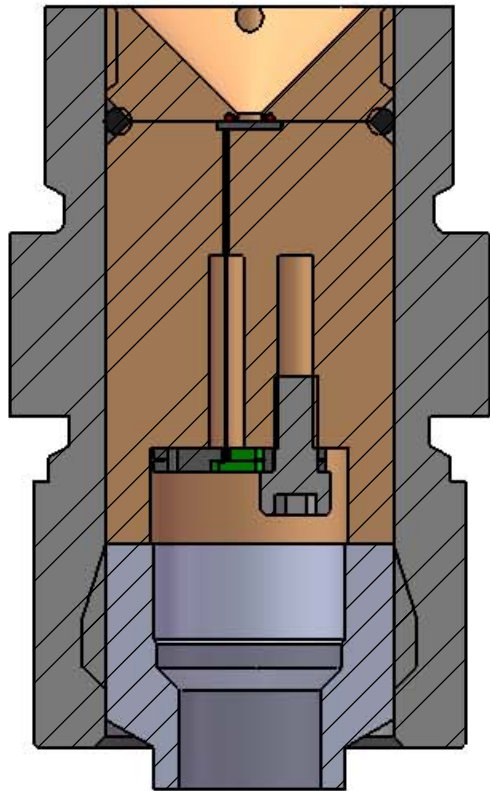
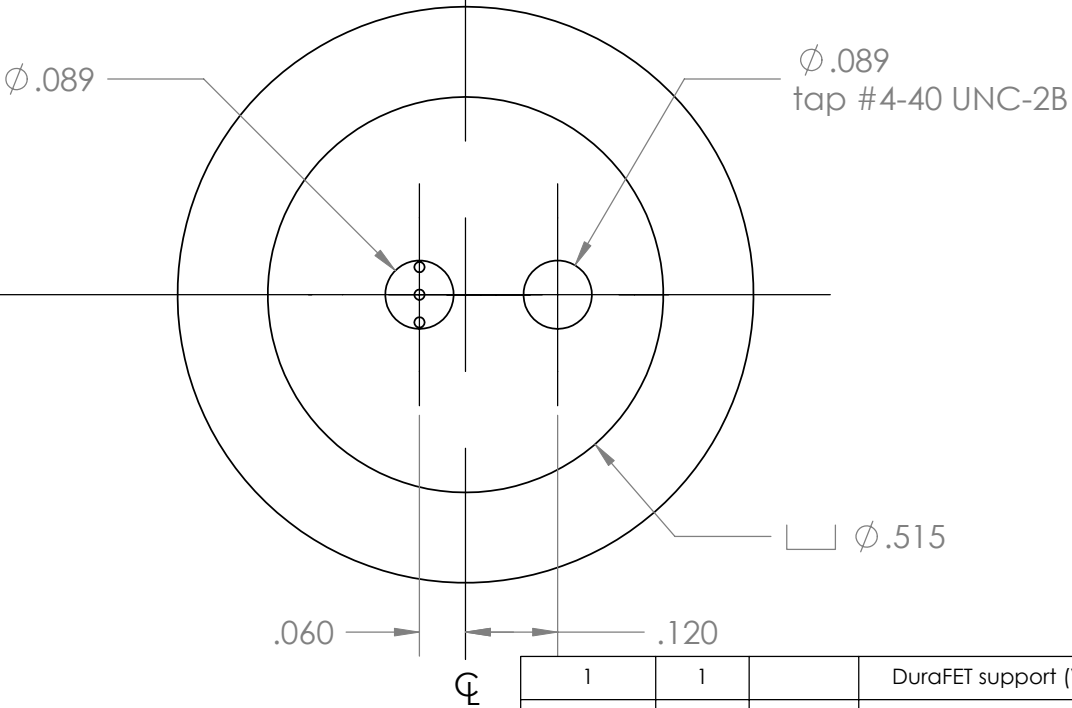
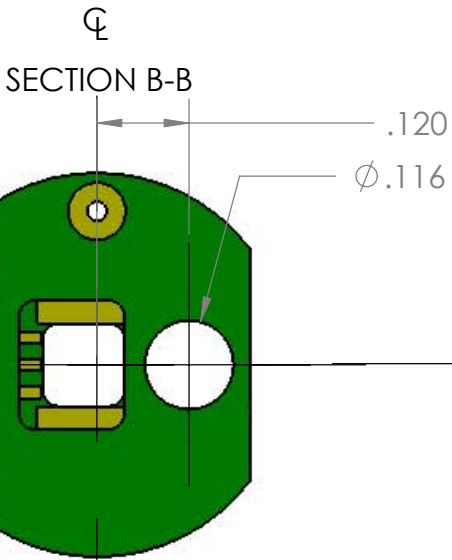
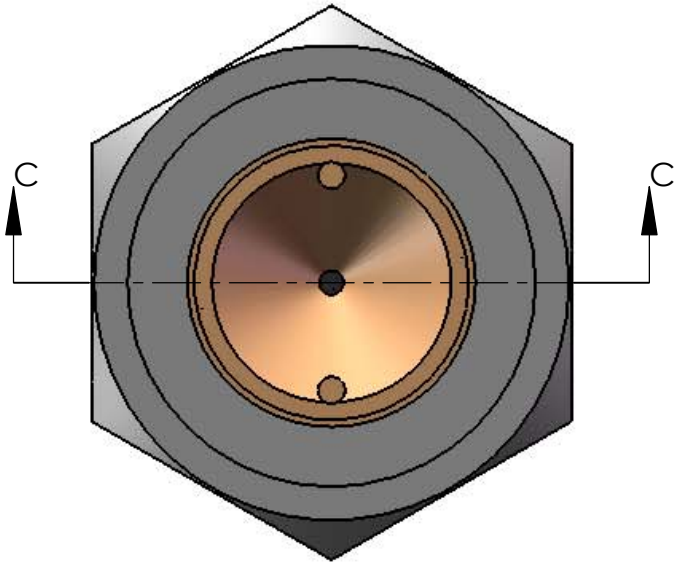
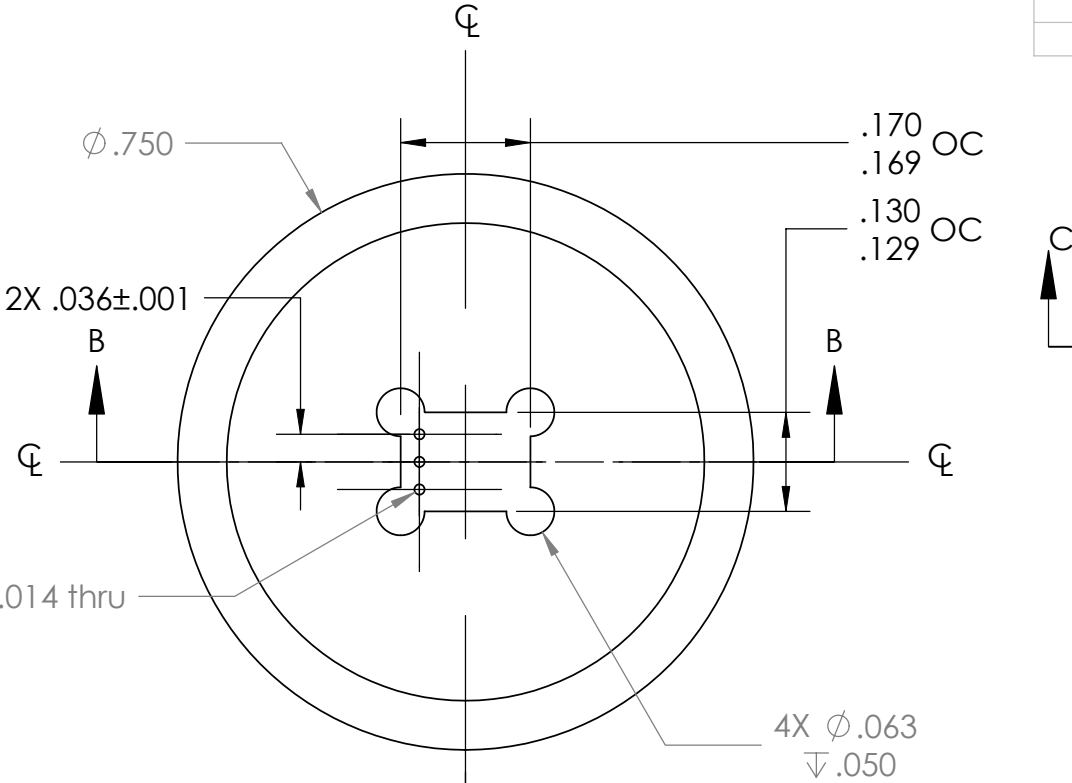



THE INFORMATION CONTAINED IN THIS DRAWING IS THE SOLE PROPERTY OF MBARI. ANY REPRODUCTION IN PART OR WHOLE WITHOUT THE WRITTEN PERMISSION OF MBARI IS PROHIBITED.

REVISIONS			
REV.	DESCRIPTION	DATE	APPROVED
	INITIAL RELEASE		

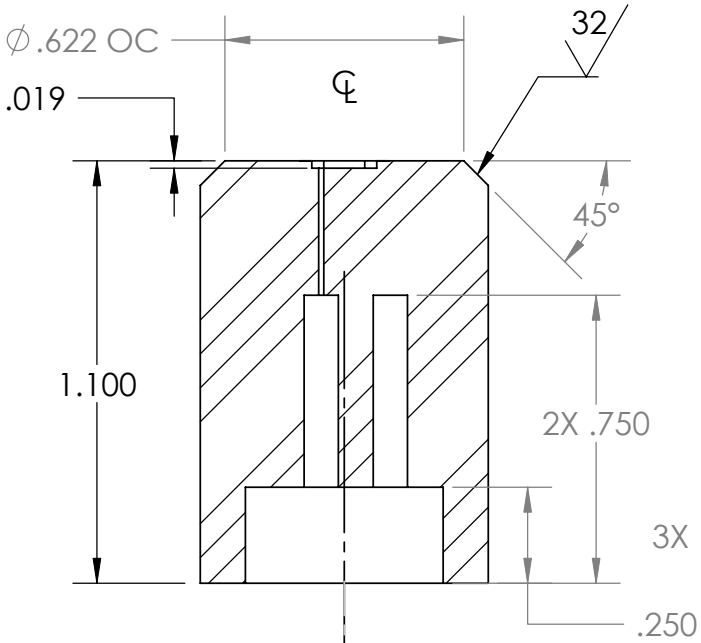

SECTION C-C

Existing PCB can be used
Add hole for #4 screw

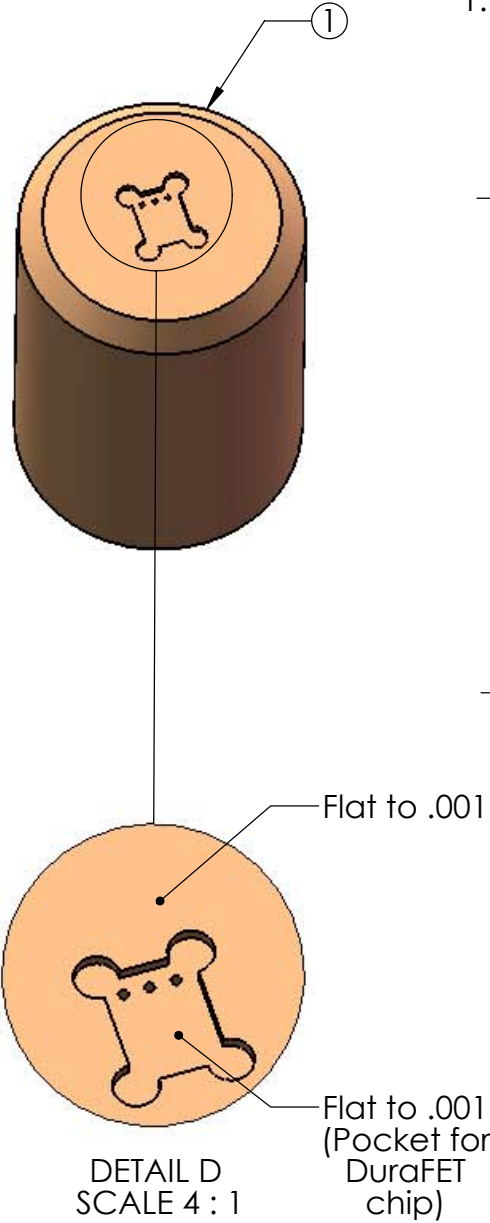

DETAIL D
SCALE 4 : 1

1		1		DuraFET support (Ver X)		PEEK	
Item No.		Qty	Part No.	Description		Material Specification	
Bill of Materials							
Shop / Q.C.		UNLESS OTHERWISE SPECIFIED TOLERANCES ARE:			APPROVALS		DATE
Inspector		1 PLACE DIM ±1/16	2 PLACE DIM ±.02	3 PLACE DIM ±.005	ANGLES ±1°	DRAWN Hans Jannasch 6/22/09	
Shop Foreman		1. DIMENSIONS ARE IN INCHES 2. DIMENSION LIMITS HELD AFTER PLATING. 3. REMOVE BURRS AND SHARP EDGES .015 MAX. 4. MACHINED FILLET RADII .0150-.030. 5. MACHINED DIAMETERS ON A COMMON CENTERLINE CONCENTRIC WITHIN .005 6. PERPENDICULARITY & PARALLELISM OF MACHINED SURFACES .002 PER INCH. MAX .012 INCHES FOR SINGLE SURFACE.				ENGINEER	
Engineer						CHECKED	
NEXT ASSY Description	NEXT ASSY Number					PROJECT NO. 900918	
						PROJECT Novel Sensors	
Application		DO NOT SCALE DRAWING			WEIGHT		SIZE B
							DWG. NO. 220jaha-DuraFETsupportZ
							SCALE 1:3
							CAD FILE: Tornado/chem/SWfiles
							SHEET 1 OF 1

Monterey Bay Aquarium Research Institute

MBARI

7700 Sandholdt RD.

Moss Landing, CA 95039

PH: (831) 775-1700



Monterey Bay Aquarium Research Institute
MBARI
7700 Sandholdt RD.
Moss Landing, CA 95039
PH: (831) 775-1700

DuraFET SupportZ

REV. **A**