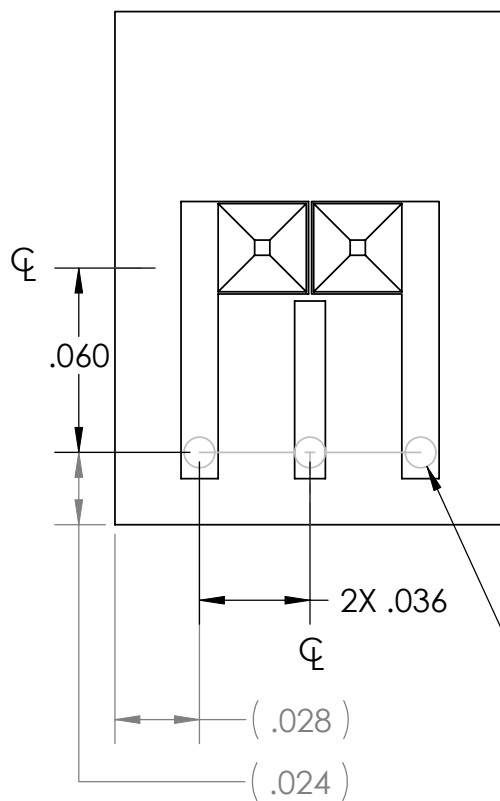
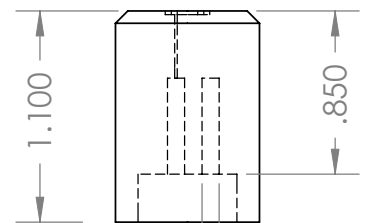
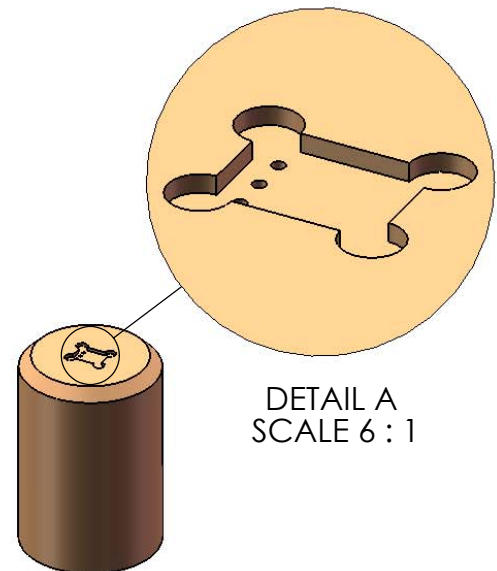
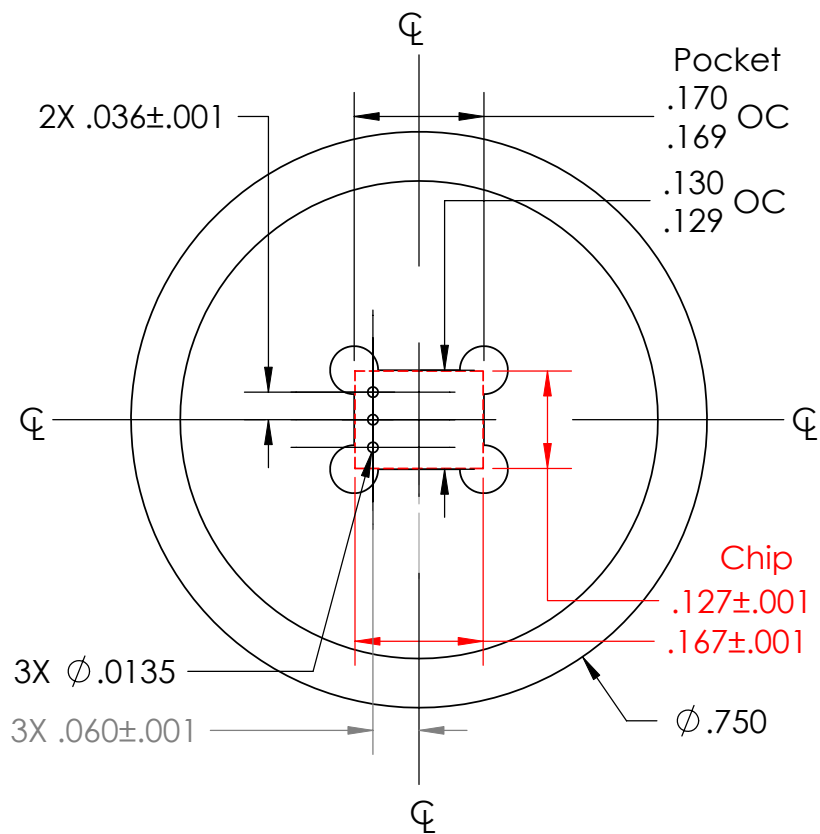


3-hole Wirebond Concept
Hans Jannasch/MBARI 6/18/09