


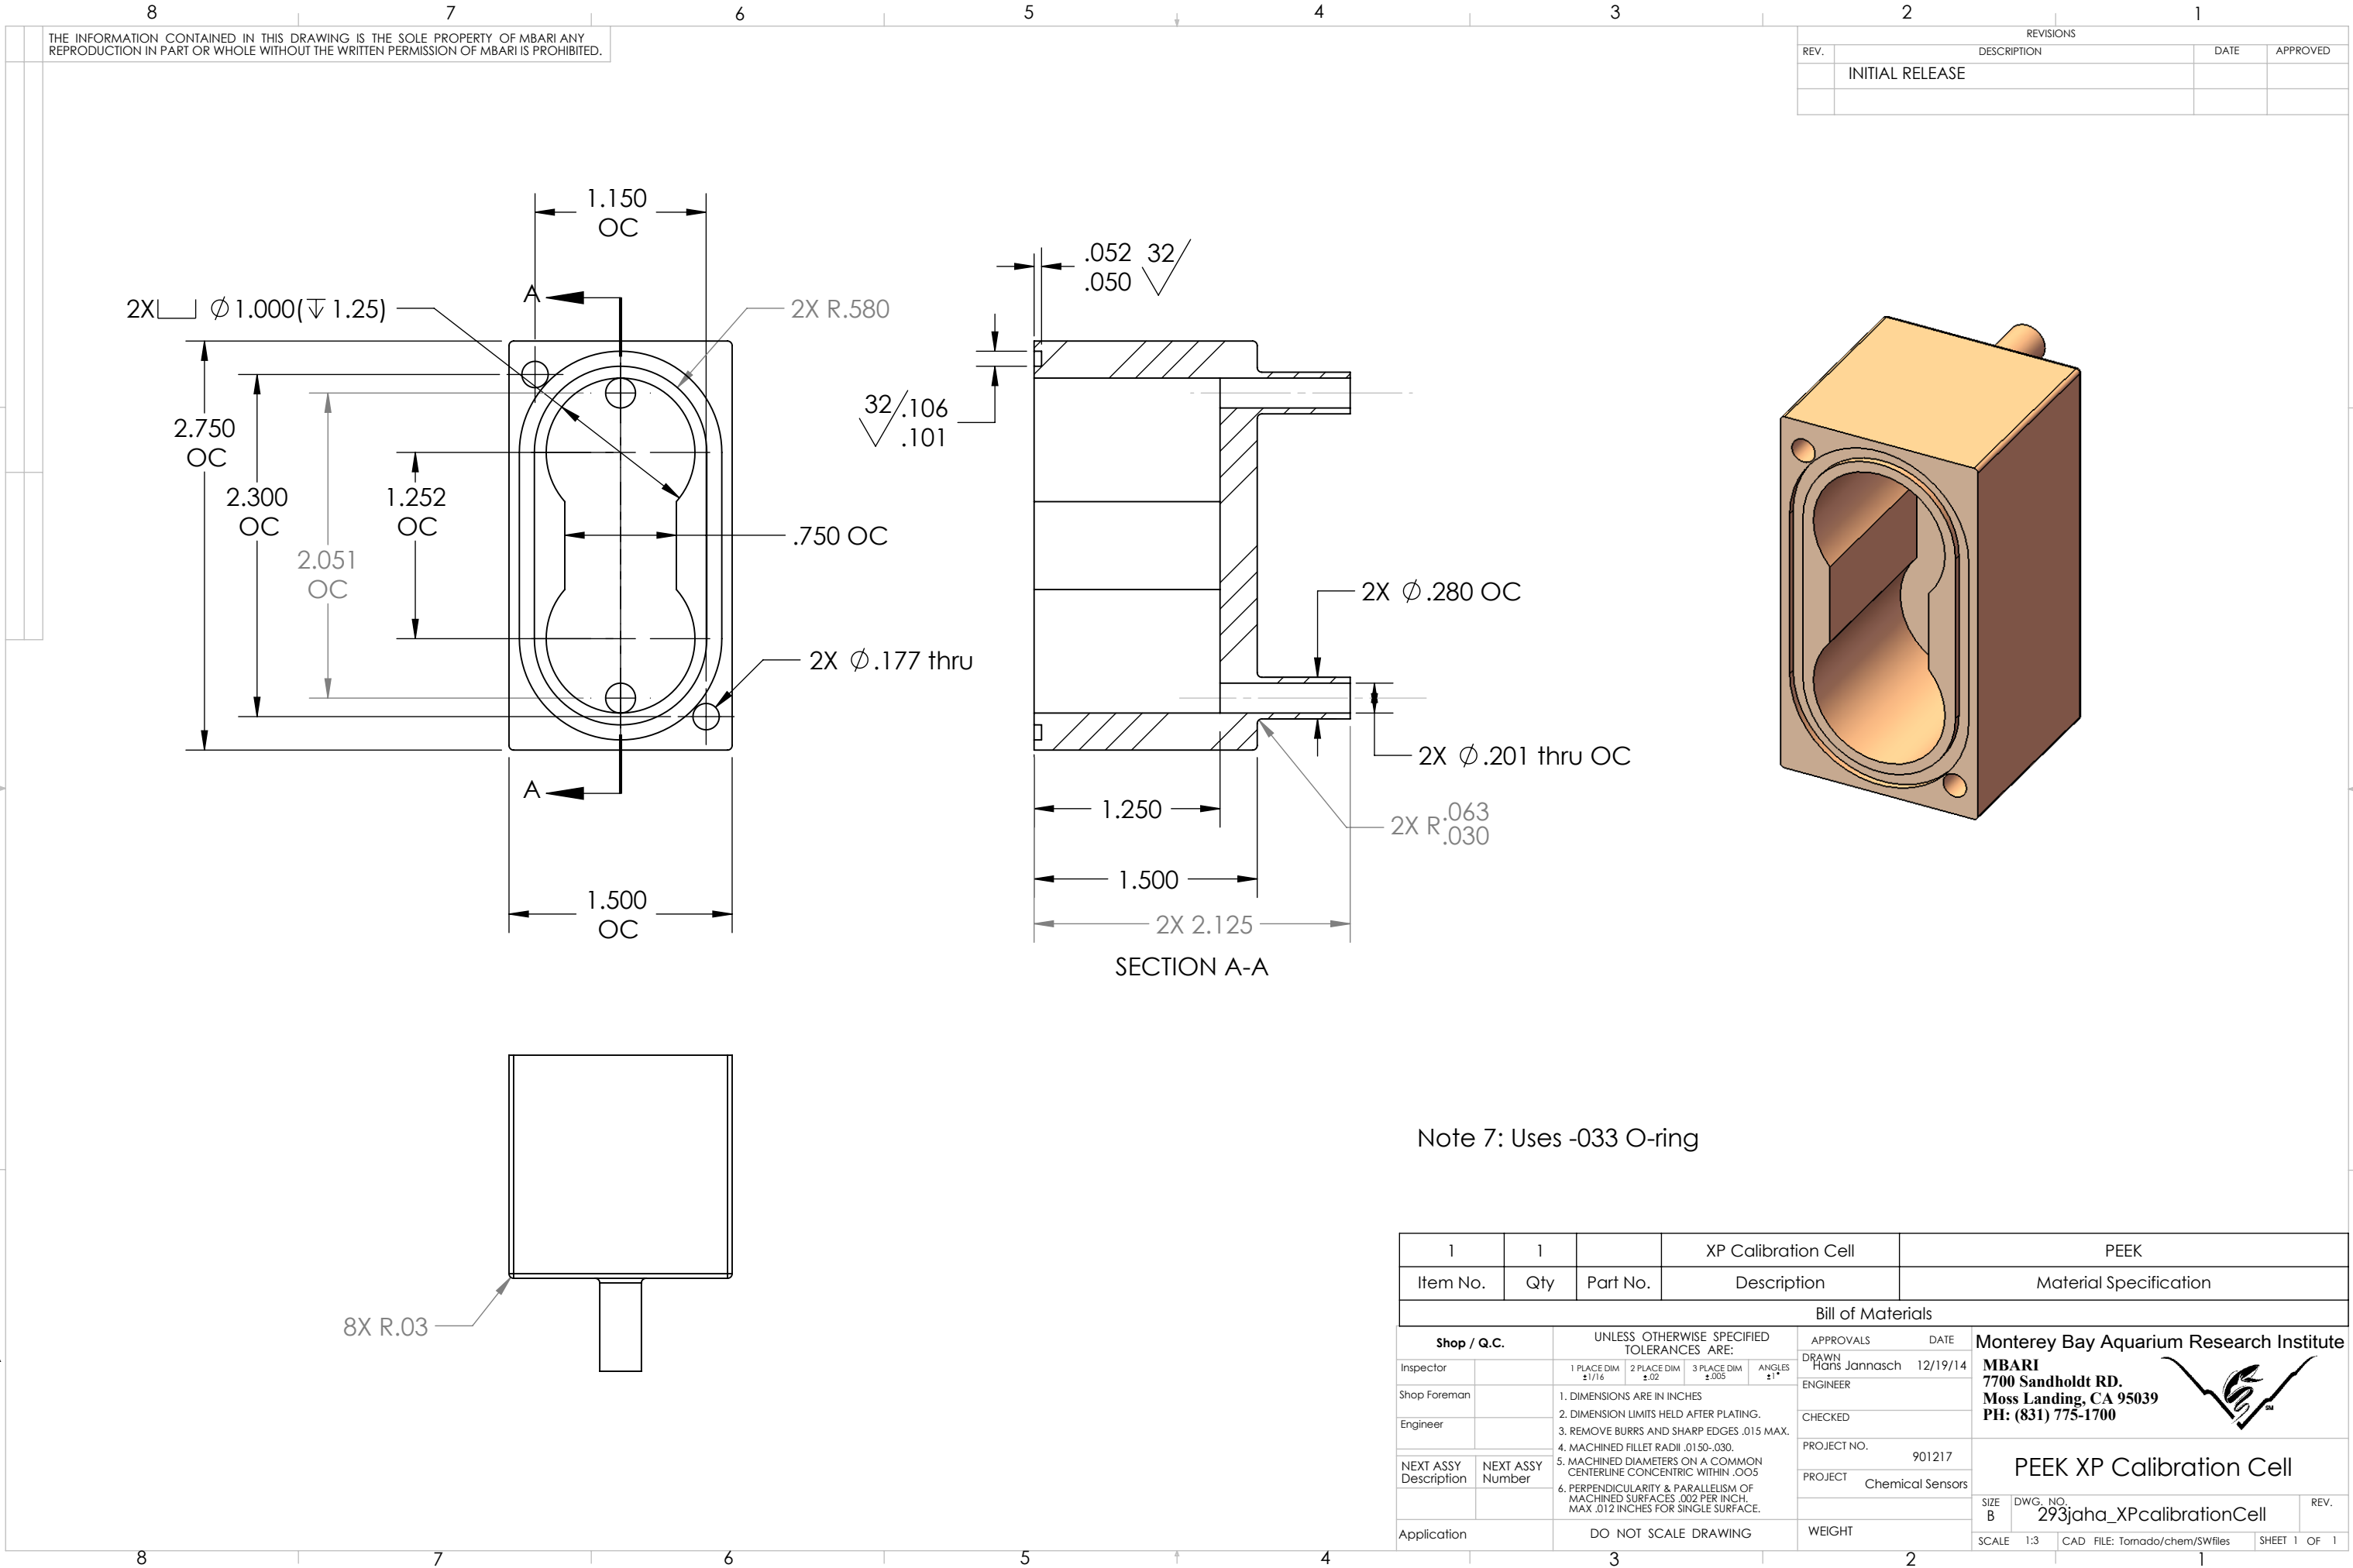

D

C

B

A

D

C

B

A