
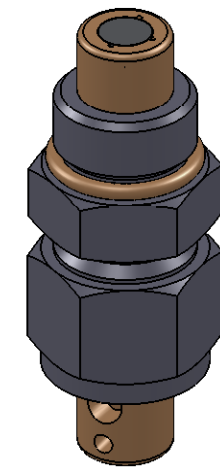
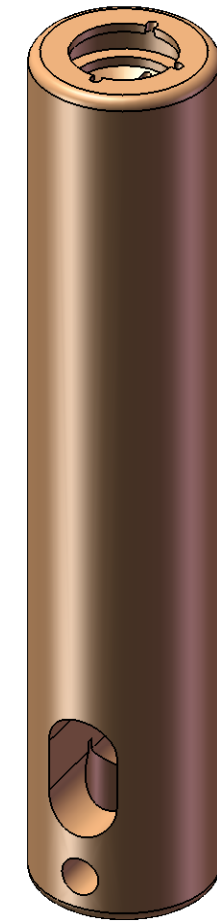


REVISIONS			
REV.	DESCRIPTION	DATE	APPROVED
	INITIAL RELEASE		

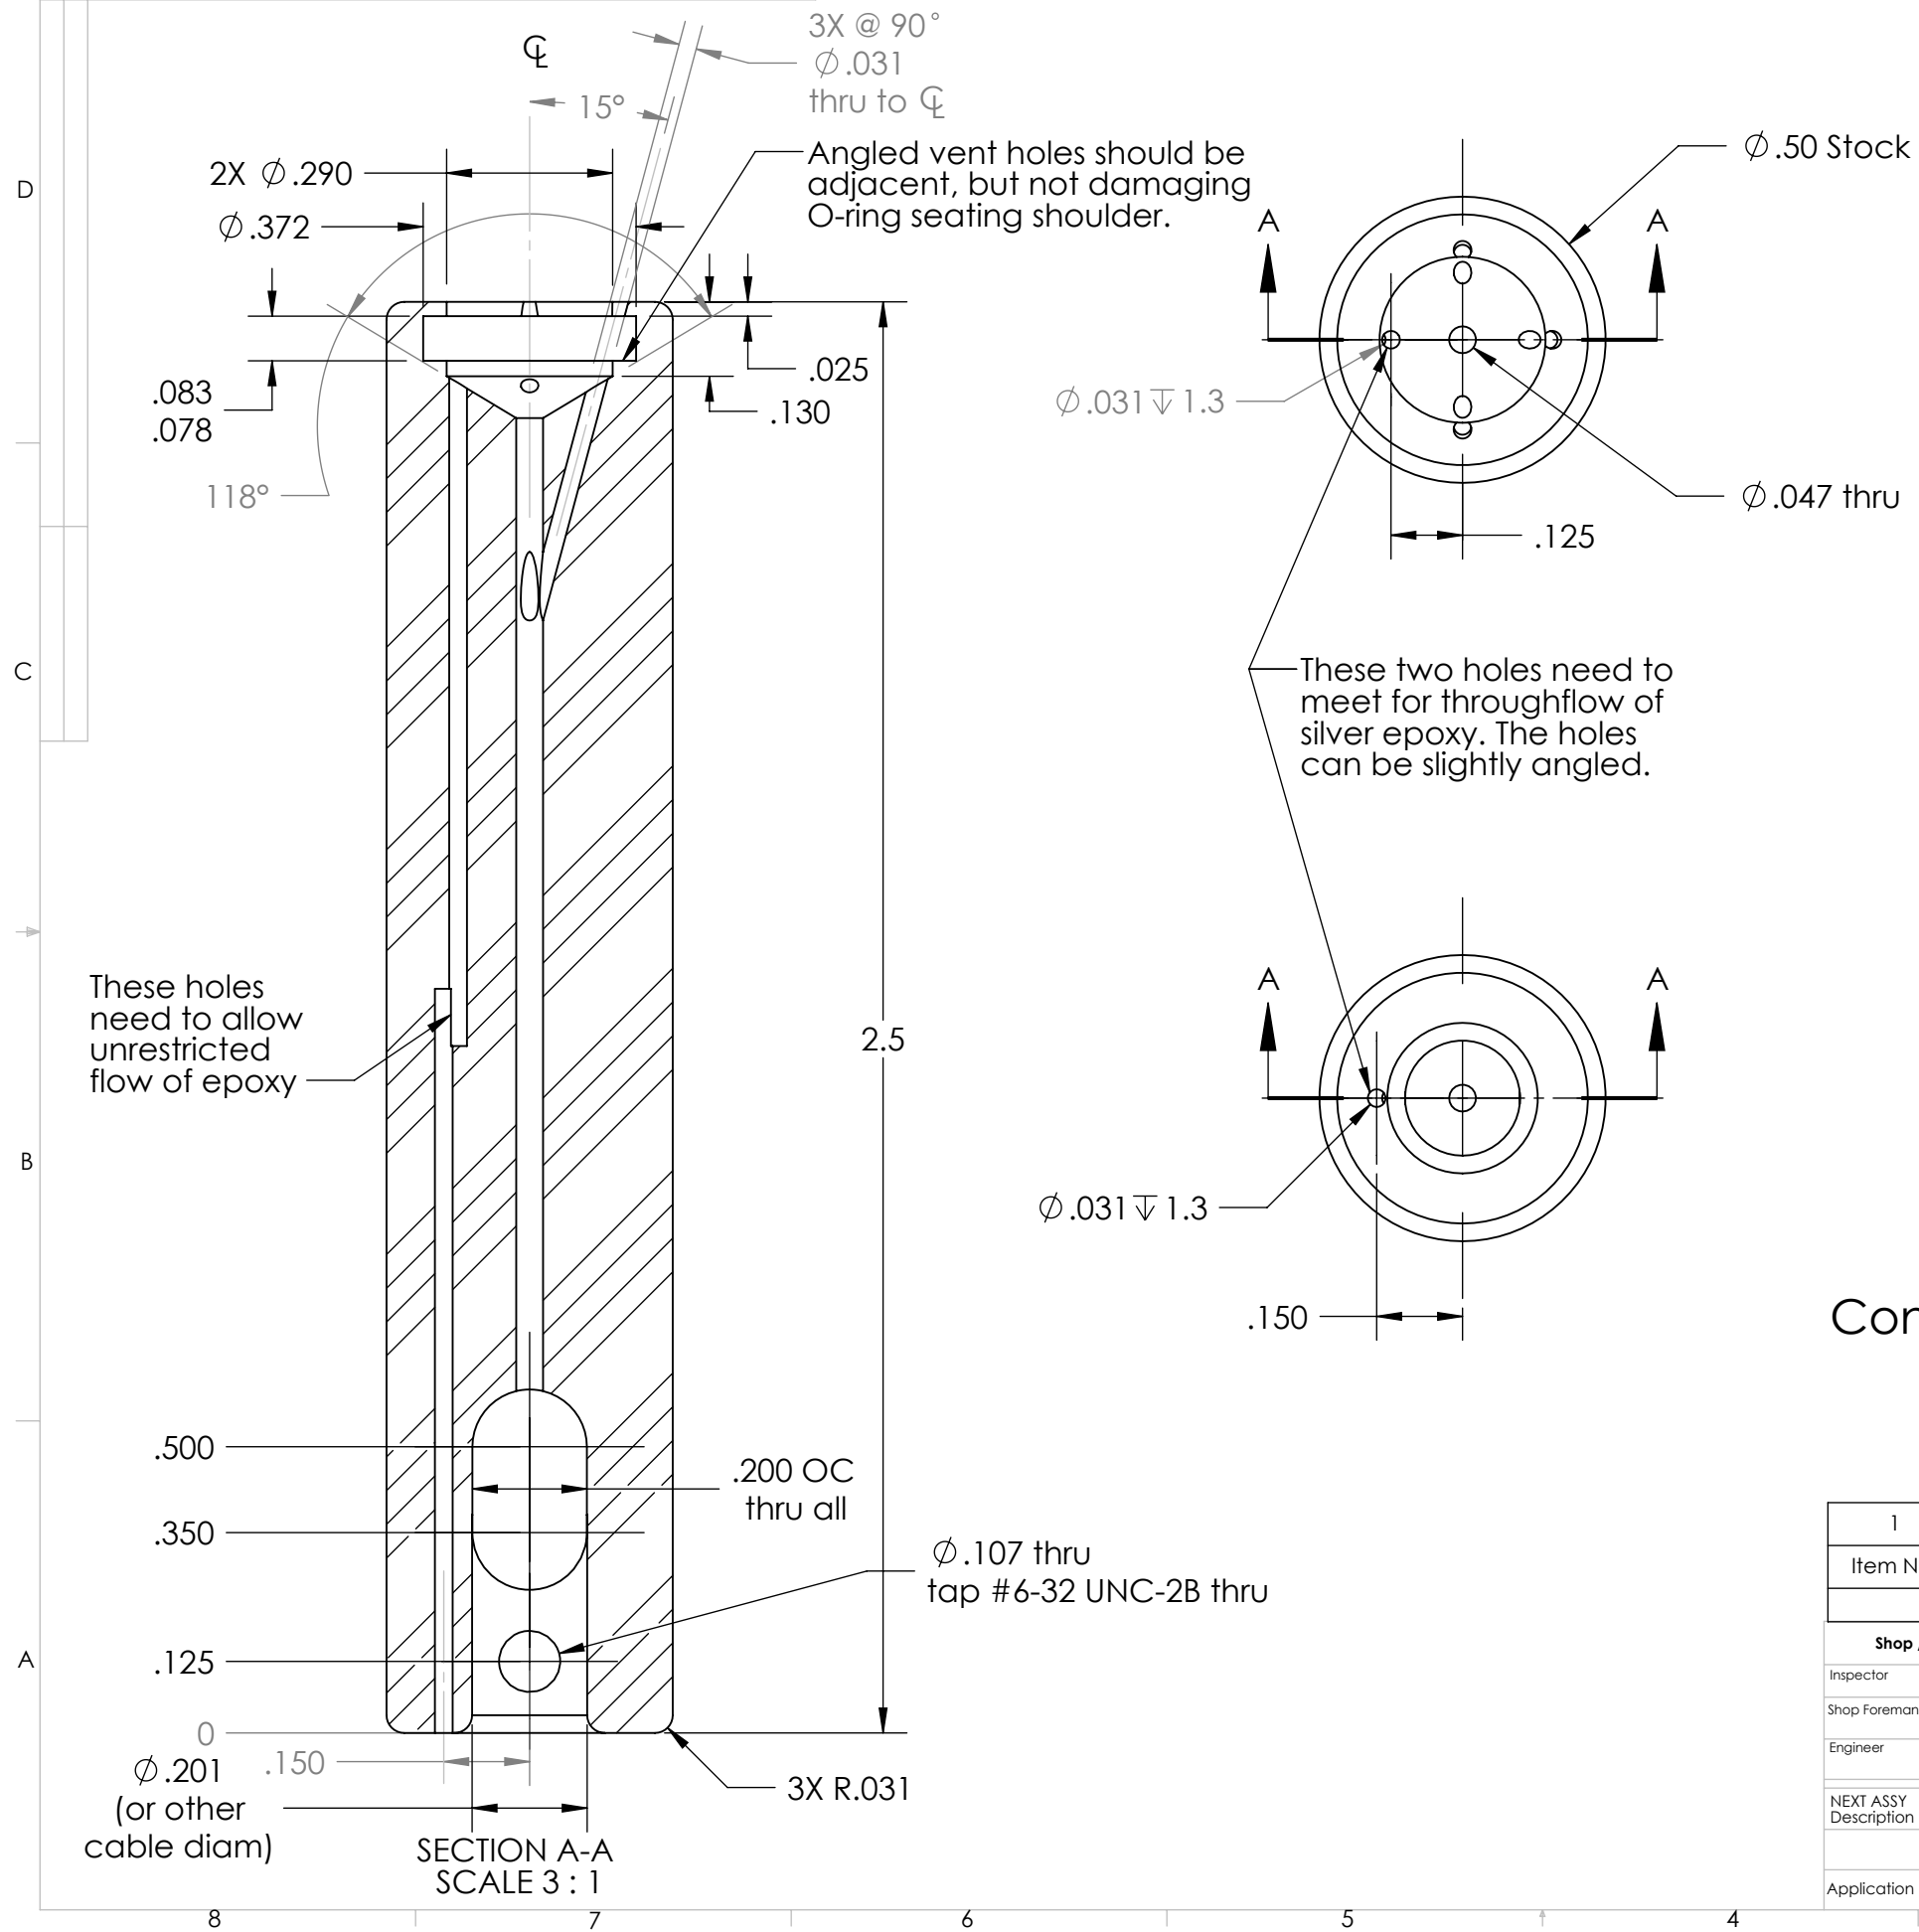

– Swagelok
SS-810-1-8ST
bored thru

Configured for 7 x 1.5 mm O-ring

1	1		Ref Pellet Support Ver 2	PEEK
Item No.	Qty	Part No.	Description	Material Specification
Bill of Materials				
Shop / Q.C.		UNLESS OTHERWISE SPECIFIED TOLERANCES ARE:		APPROVALS DATE
Inspector		1 PLACE DIM ±1/16	2 PLACE DIM ±.02	3 PLACE DIM ±.005
Shop Foreman		ANGLES ±1°		ENGINEER
Engineer		1. DIMENSIONS ARE IN INCHES		CHECKED
NEXT ASSY Description	NEXT ASSY Number	2. DIMENSION LIMITS HELD AFTER PLATING.		PROJECT NO.
		3. REMOVE BURRS AND SHARP EDGES .015 MAX.		PROJECT Novel Sensors
		4. MACHINED FILLET RADII .0150-.030.		SIZE B
		5. MACHINED DIAMETERS ON A COMMON CENTERLINE CONCENTRIC WITHIN .005		DWG. NO.
		6. PERPENDICULARITY & PARALLELISM OF MACHINED SURFACES .002 PER INCH. MAX .012 INCHES FOR SINGLE SURFACE.		226jaha-RefCellVer2
Application		DO NOT SCALE DRAWING		REV. A
		WEIGHT		SCALE 1:3
				CAD FILE: Tornado/chem/SWfiles
				SHEET 1 OF 1