



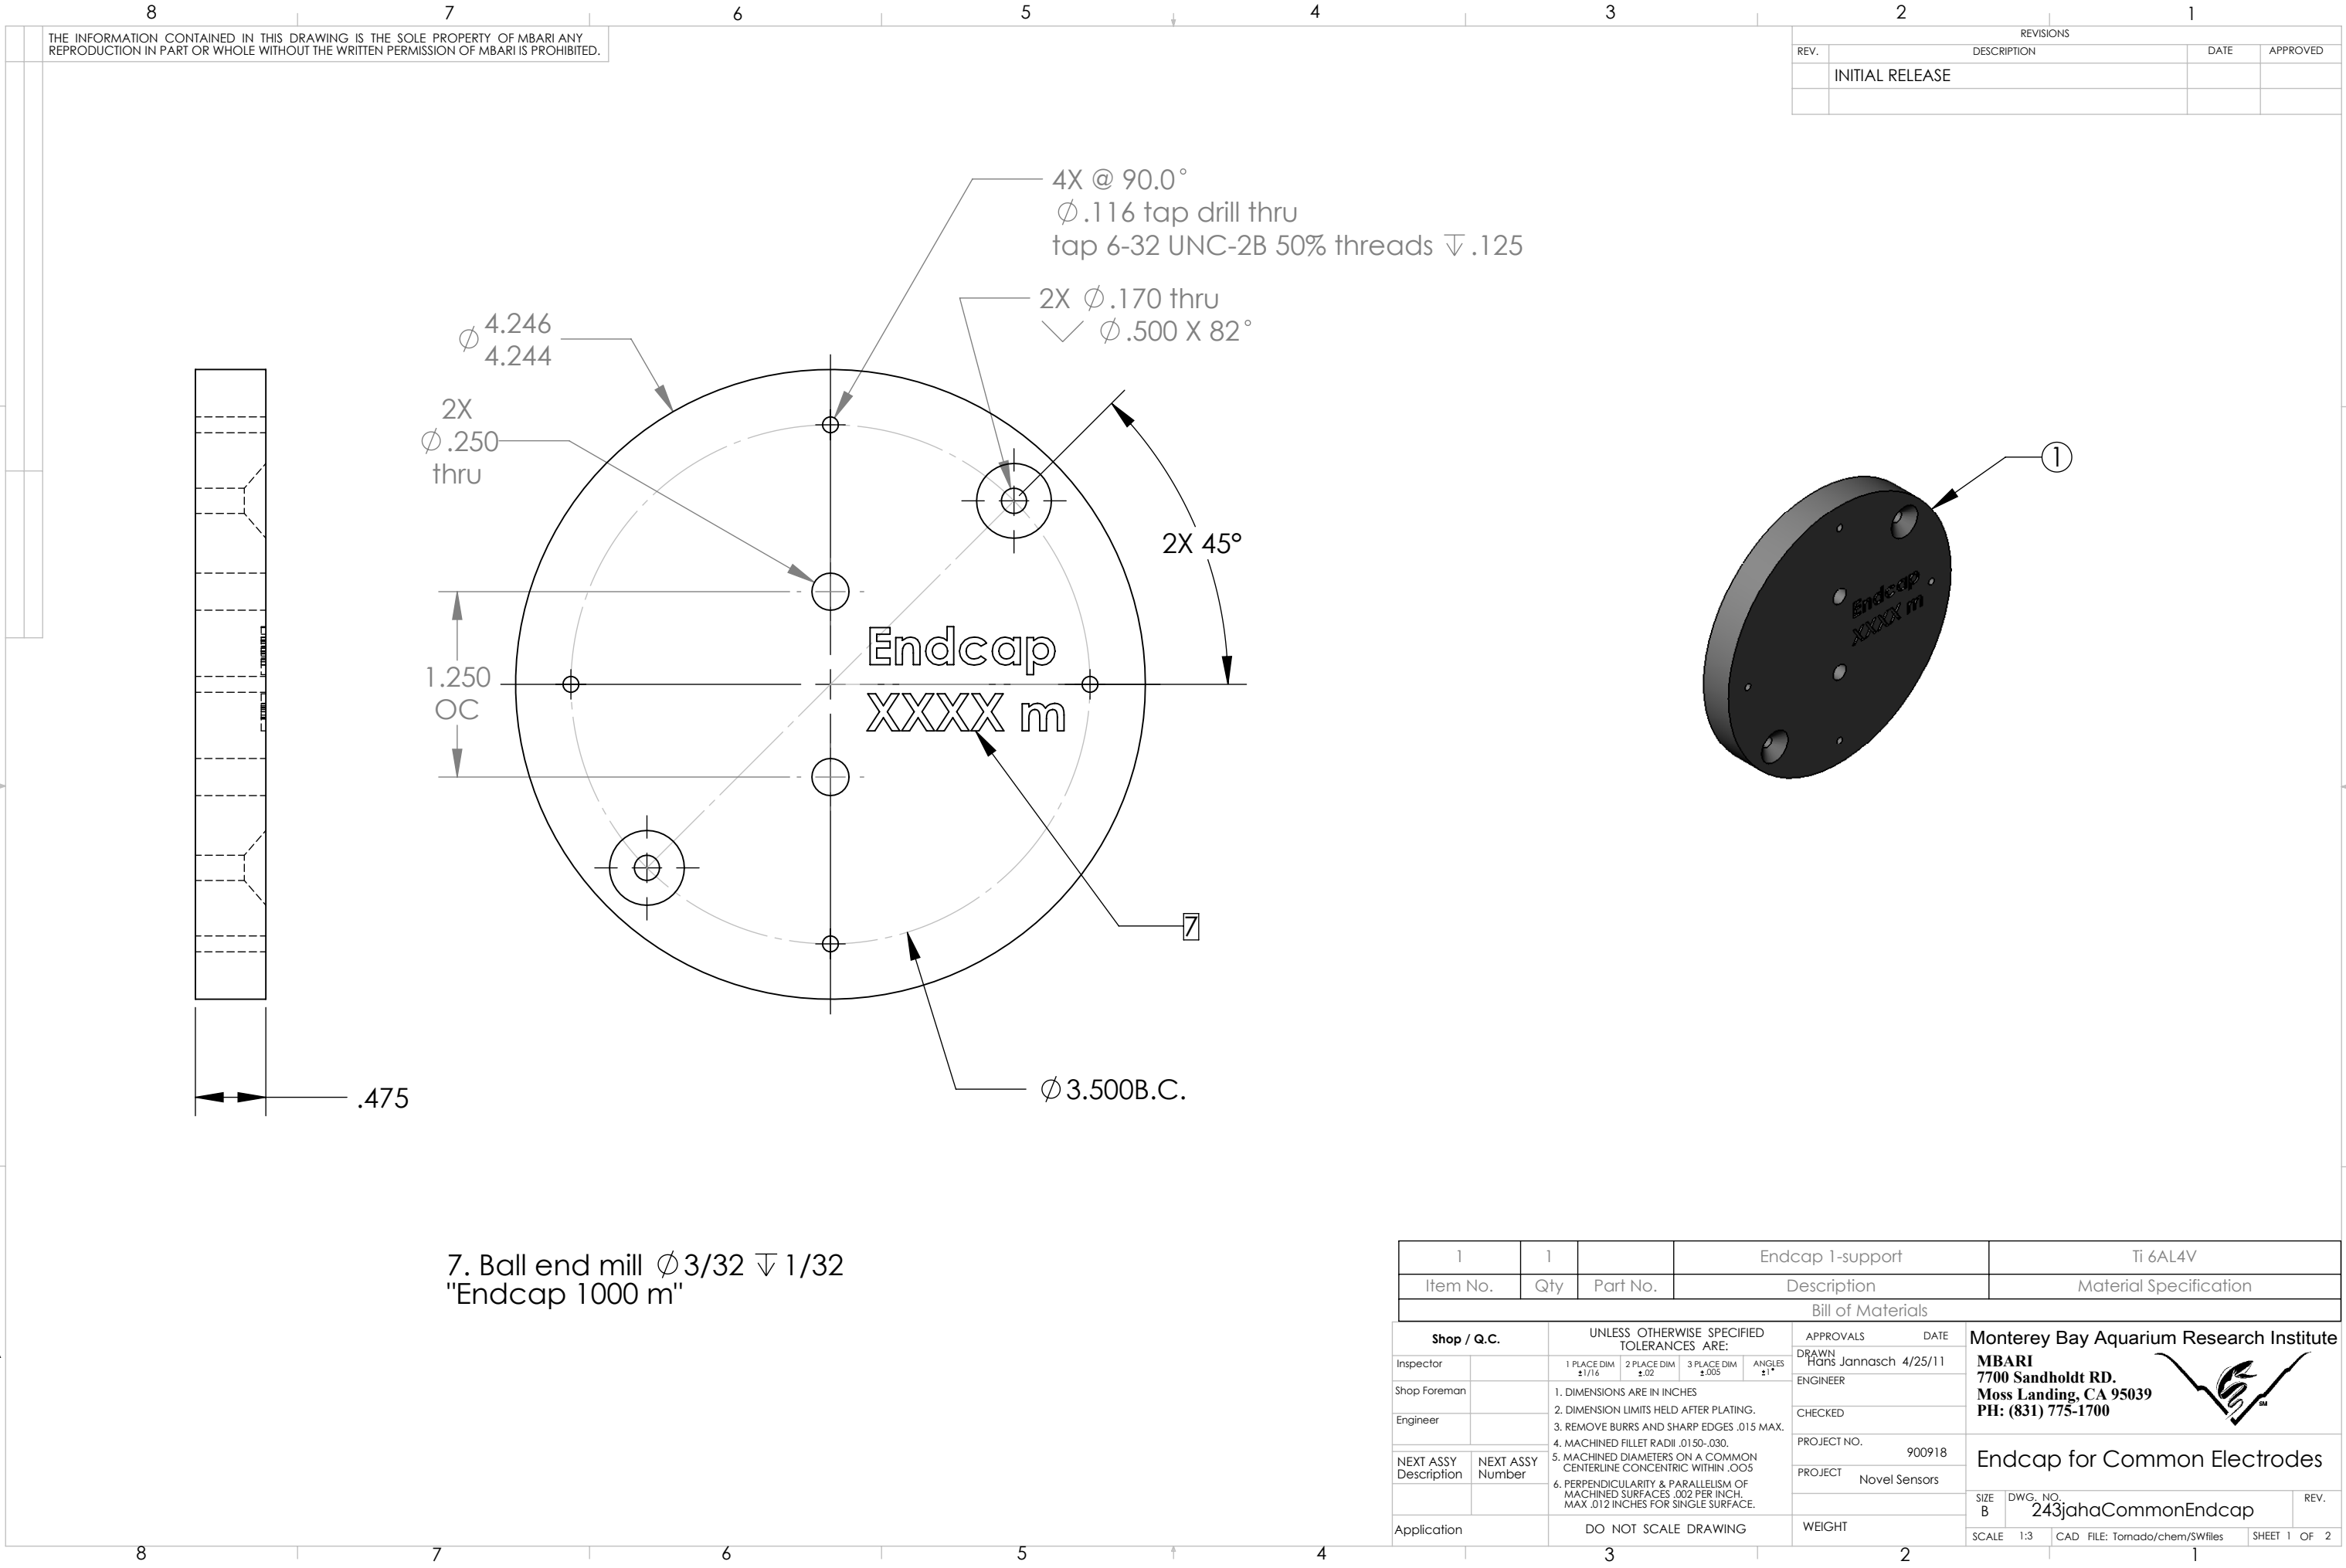

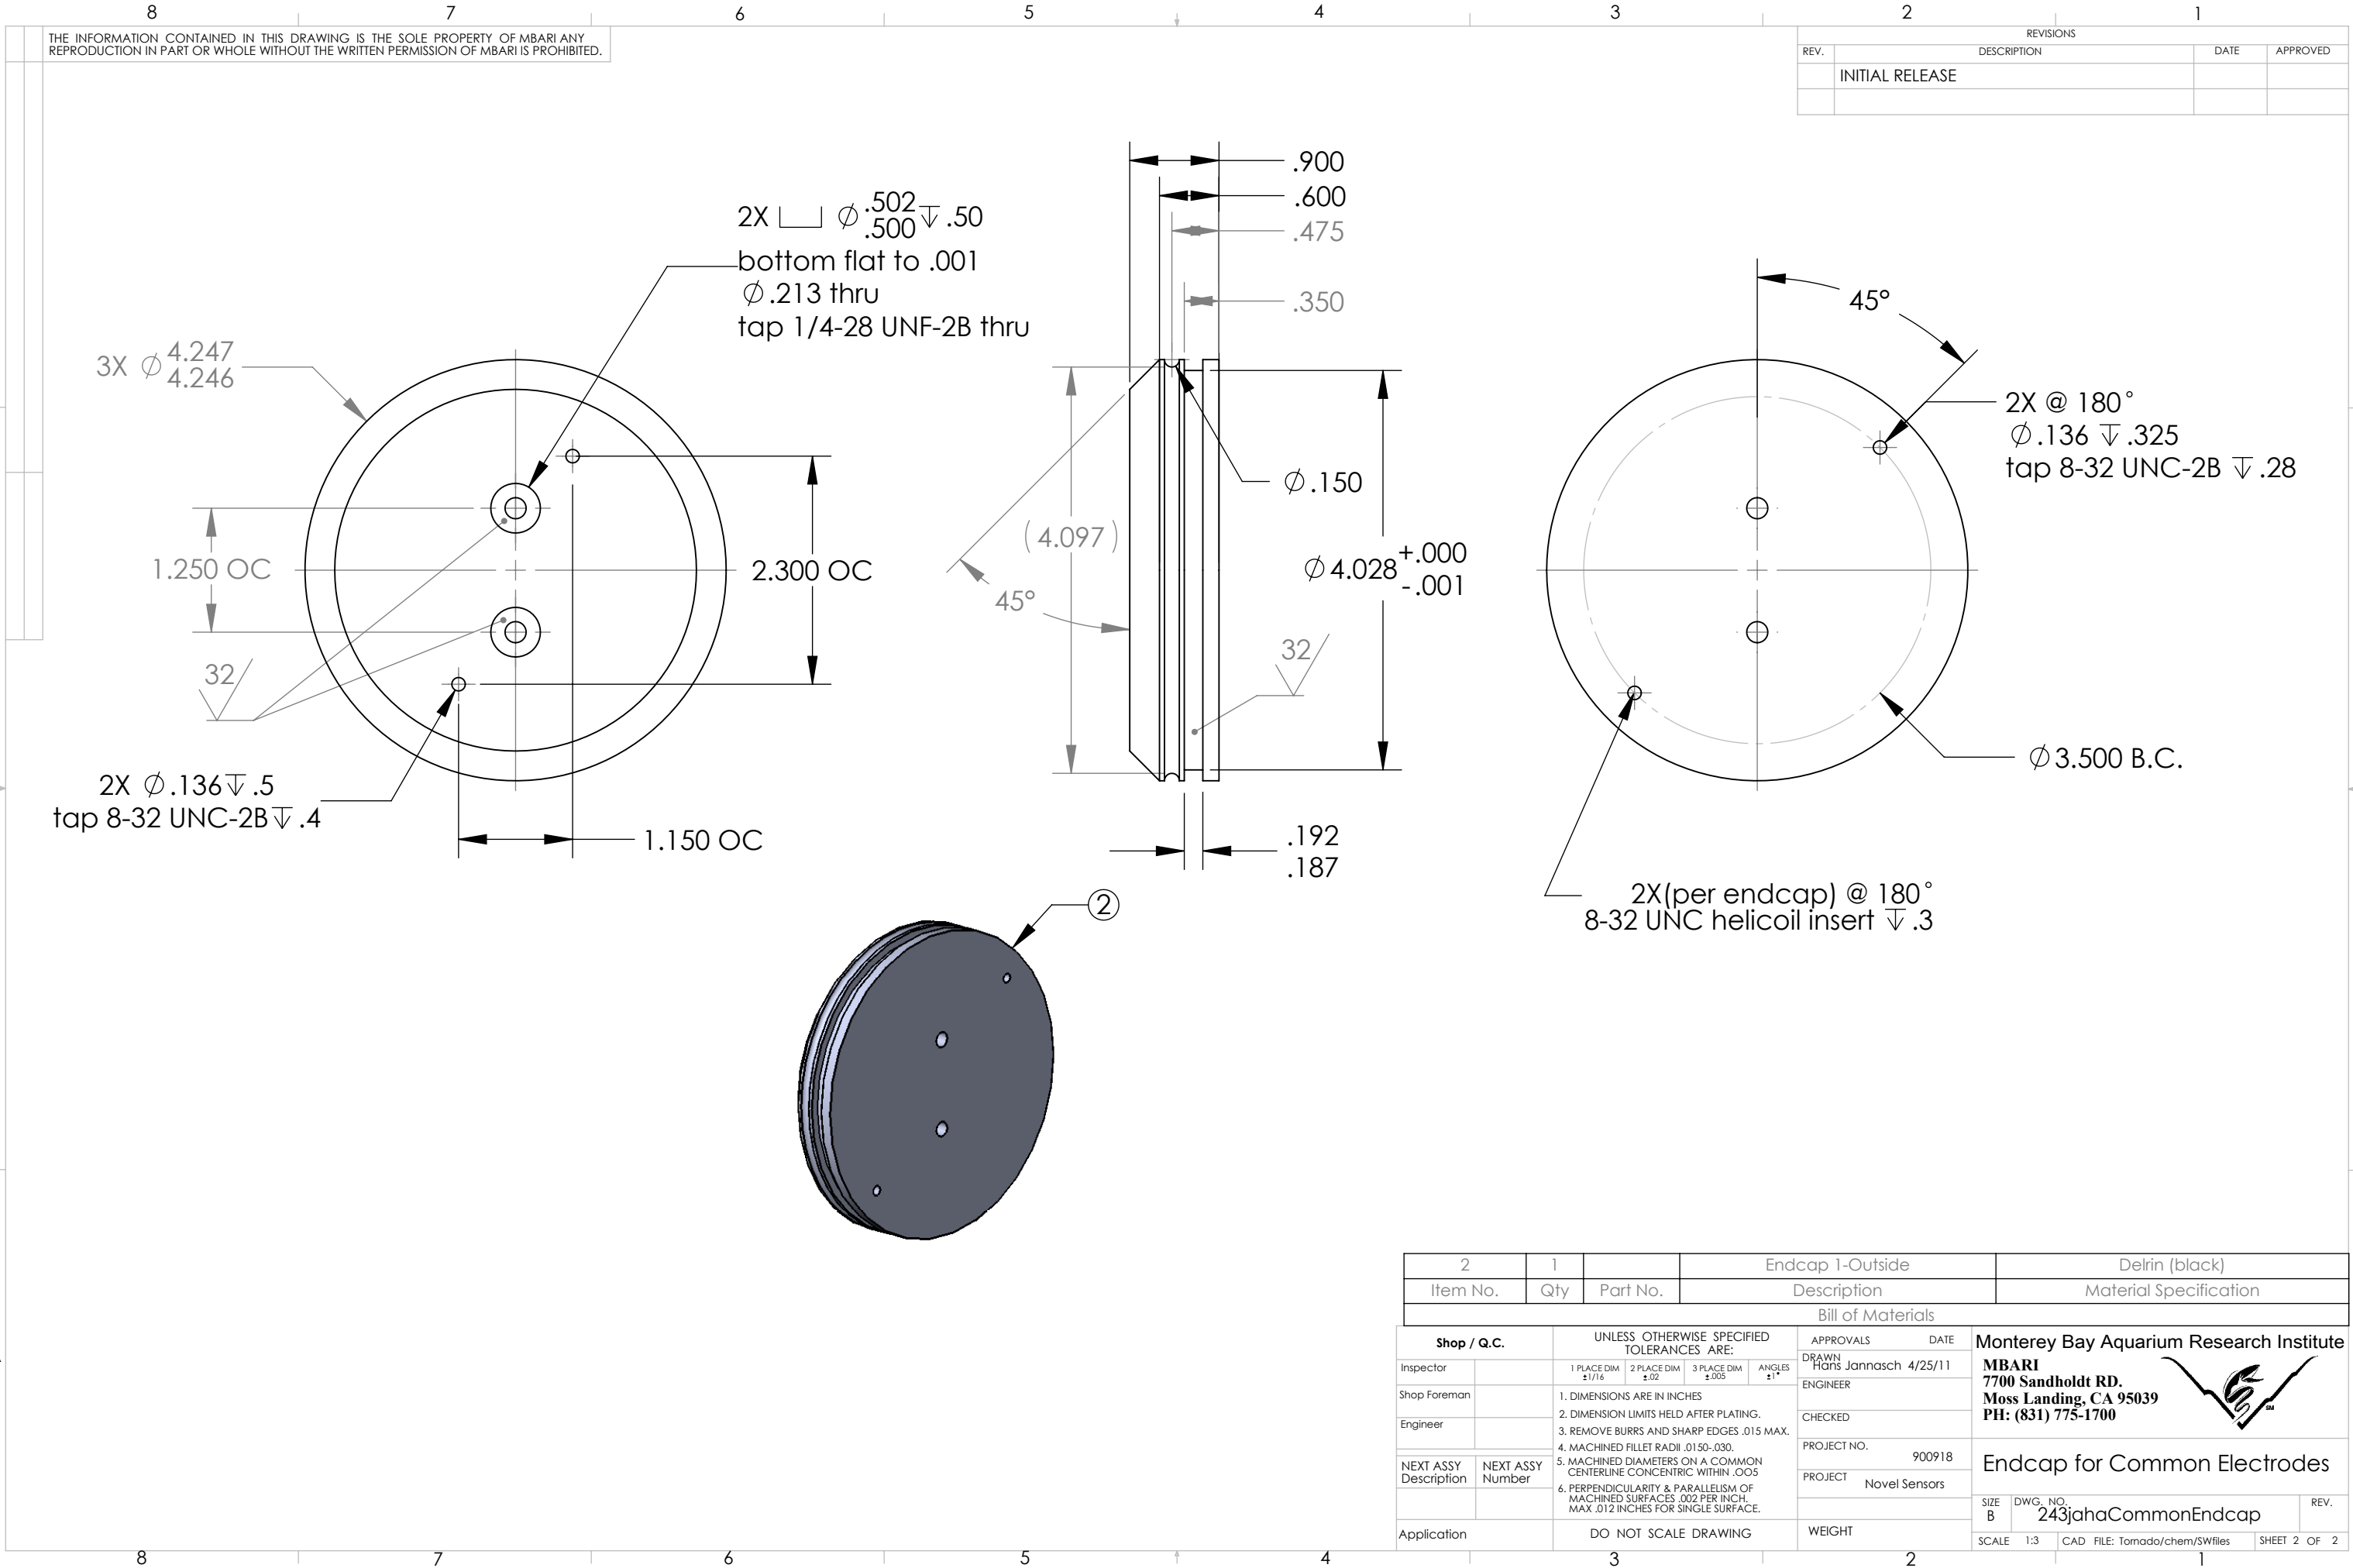

2		1		Endcap 1-Outside			Delrin (black)			
Item No.		Qty	Part No.	Description			Material Specification			
Bill of Materials										
Shop / Q.C.		UNLESS OTHERWISE SPECIFIED TOLERANCES ARE:				APPROVALS		DATE	Monterey Bay Aquarium Research Institute MBARI 7700 Sandholdt RD. Moss Landing, CA 95039 PH: (831) 775-1700 	
Inspector		1 PLACE DIM ±1/16	2 PLACE DIM ±.02	3 PLACE DIM ±.005	ANGLES ±1°	DRAWN Hans Jannasch 4/25/11				
Shop Foreman		1. DIMENSIONS ARE IN INCHES 2. DIMENSION LIMITS HELD AFTER PLATING. 3. REMOVE BURRS AND SHARP EDGES .015 MAX. 4. MACHINED FILLET RADII .0150-.030. 5. MACHINED DIAMETERS ON A COMMON CENTERLINE CONCENTRIC WITHIN .005 6. PERPENDICULARITY & PARALLELISM OF MACHINED SURFACES .002 PER INCH. MAX .012 INCHES FOR SINGLE SURFACE.				ENGINEER				
Engineer						CHECKED				
NEXT ASSY Description	NEXT ASSY Number					PROJECT NO.		900918		
						PROJECT		Novel Sensors		
Application		DO NOT SCALE DRAWING				WEIGHT		SIZE B	DWG. NO. 243jahaCommonEndcap	REV.
		3				2		SCALE 1:3	CAD FILE: Tornado/chem/SWfiles	SHEET 2 OF 2