
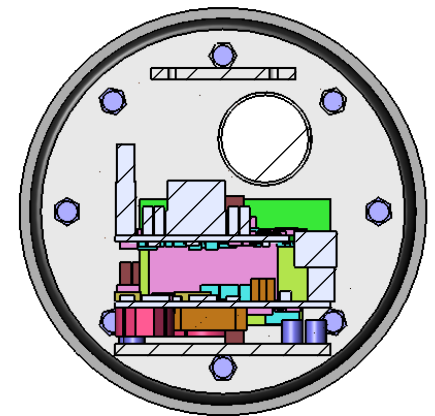
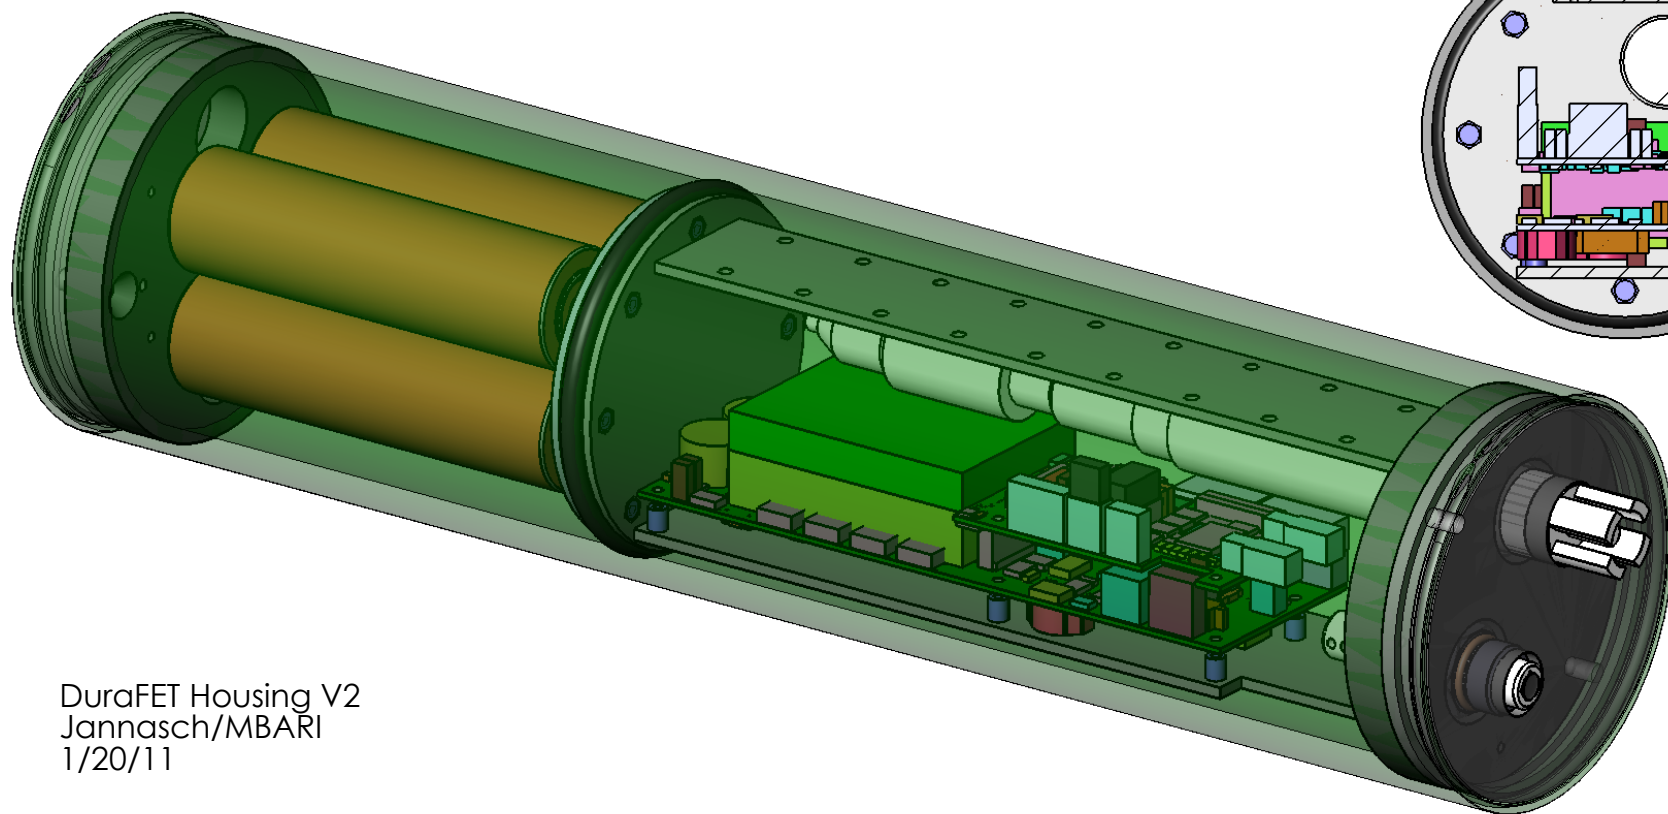


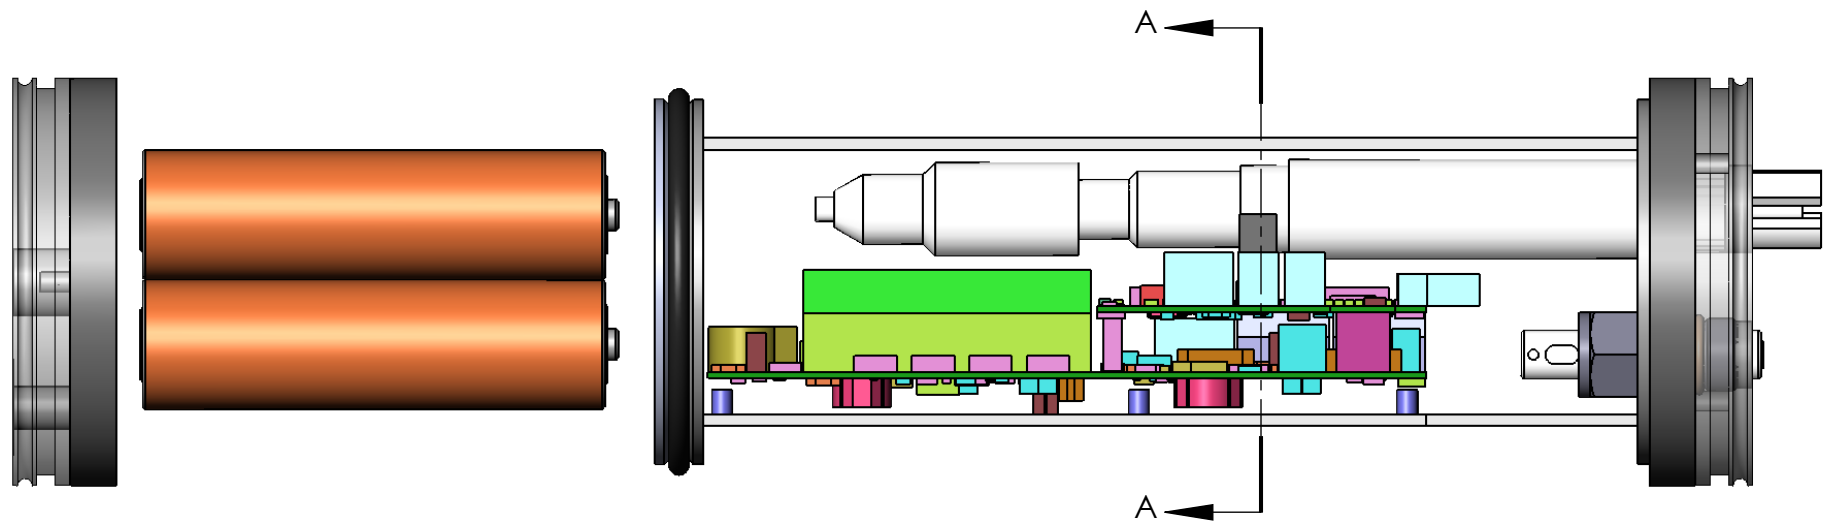

DuraFET Housing V2
Jannasch/MBARI
1/20/11