
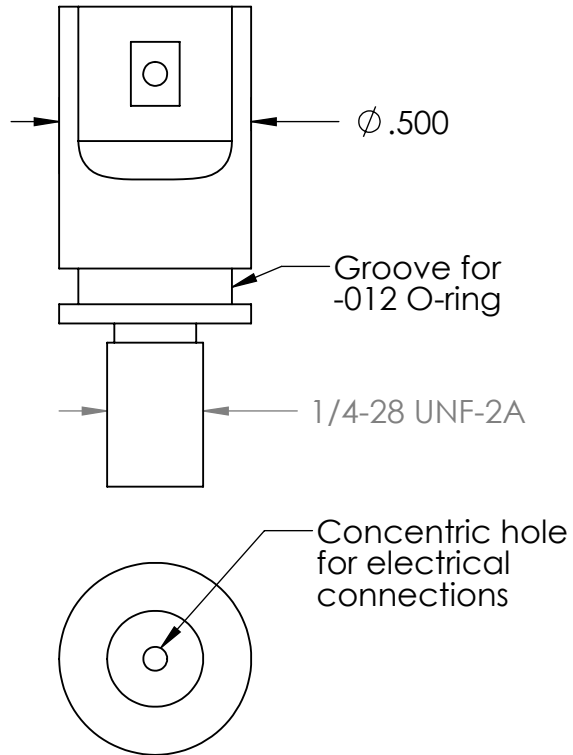
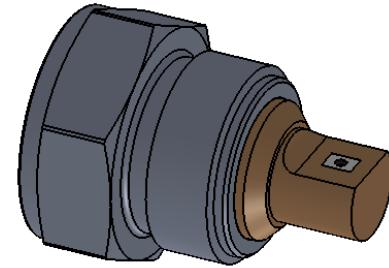
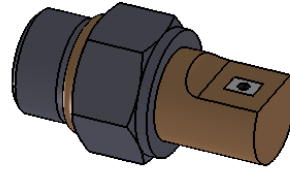
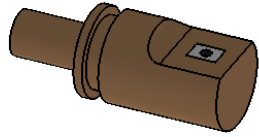
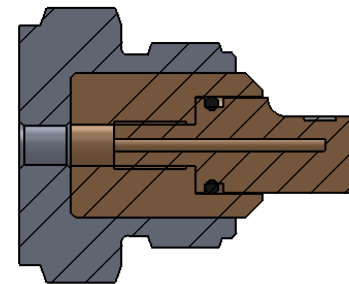


SECTION A-A  
SCALE 1 : 1

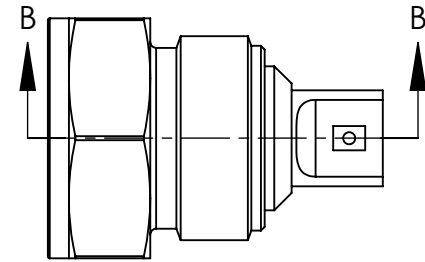

SECTION B-B  
SCALE 1 : 1