


HONEYWELL PART NO.	ANNEALED
68005222-101	YES
68005222-102	NO

3

SUBJECT TO U.S. EXPORT REGULATIONS

DATUM	XX						LAST LTR USED	XX	CAD MAINTAINED. CHANGES SHALL BE INCORPORATED BY THE CURRENT DESIGN ACTIVITY				
									REVISION HISTORY - ALL SHEETS ARE THE SAME REVISION				
LOCATION	XX-XX						ALSO USED	XX	ZONE	REV	DESCRIPTION	DATE	APPROVED
										-	SEE INITIAL RELEASE ECO-XXXXX	YYYY-MM-DD	XXXXXXXXXX

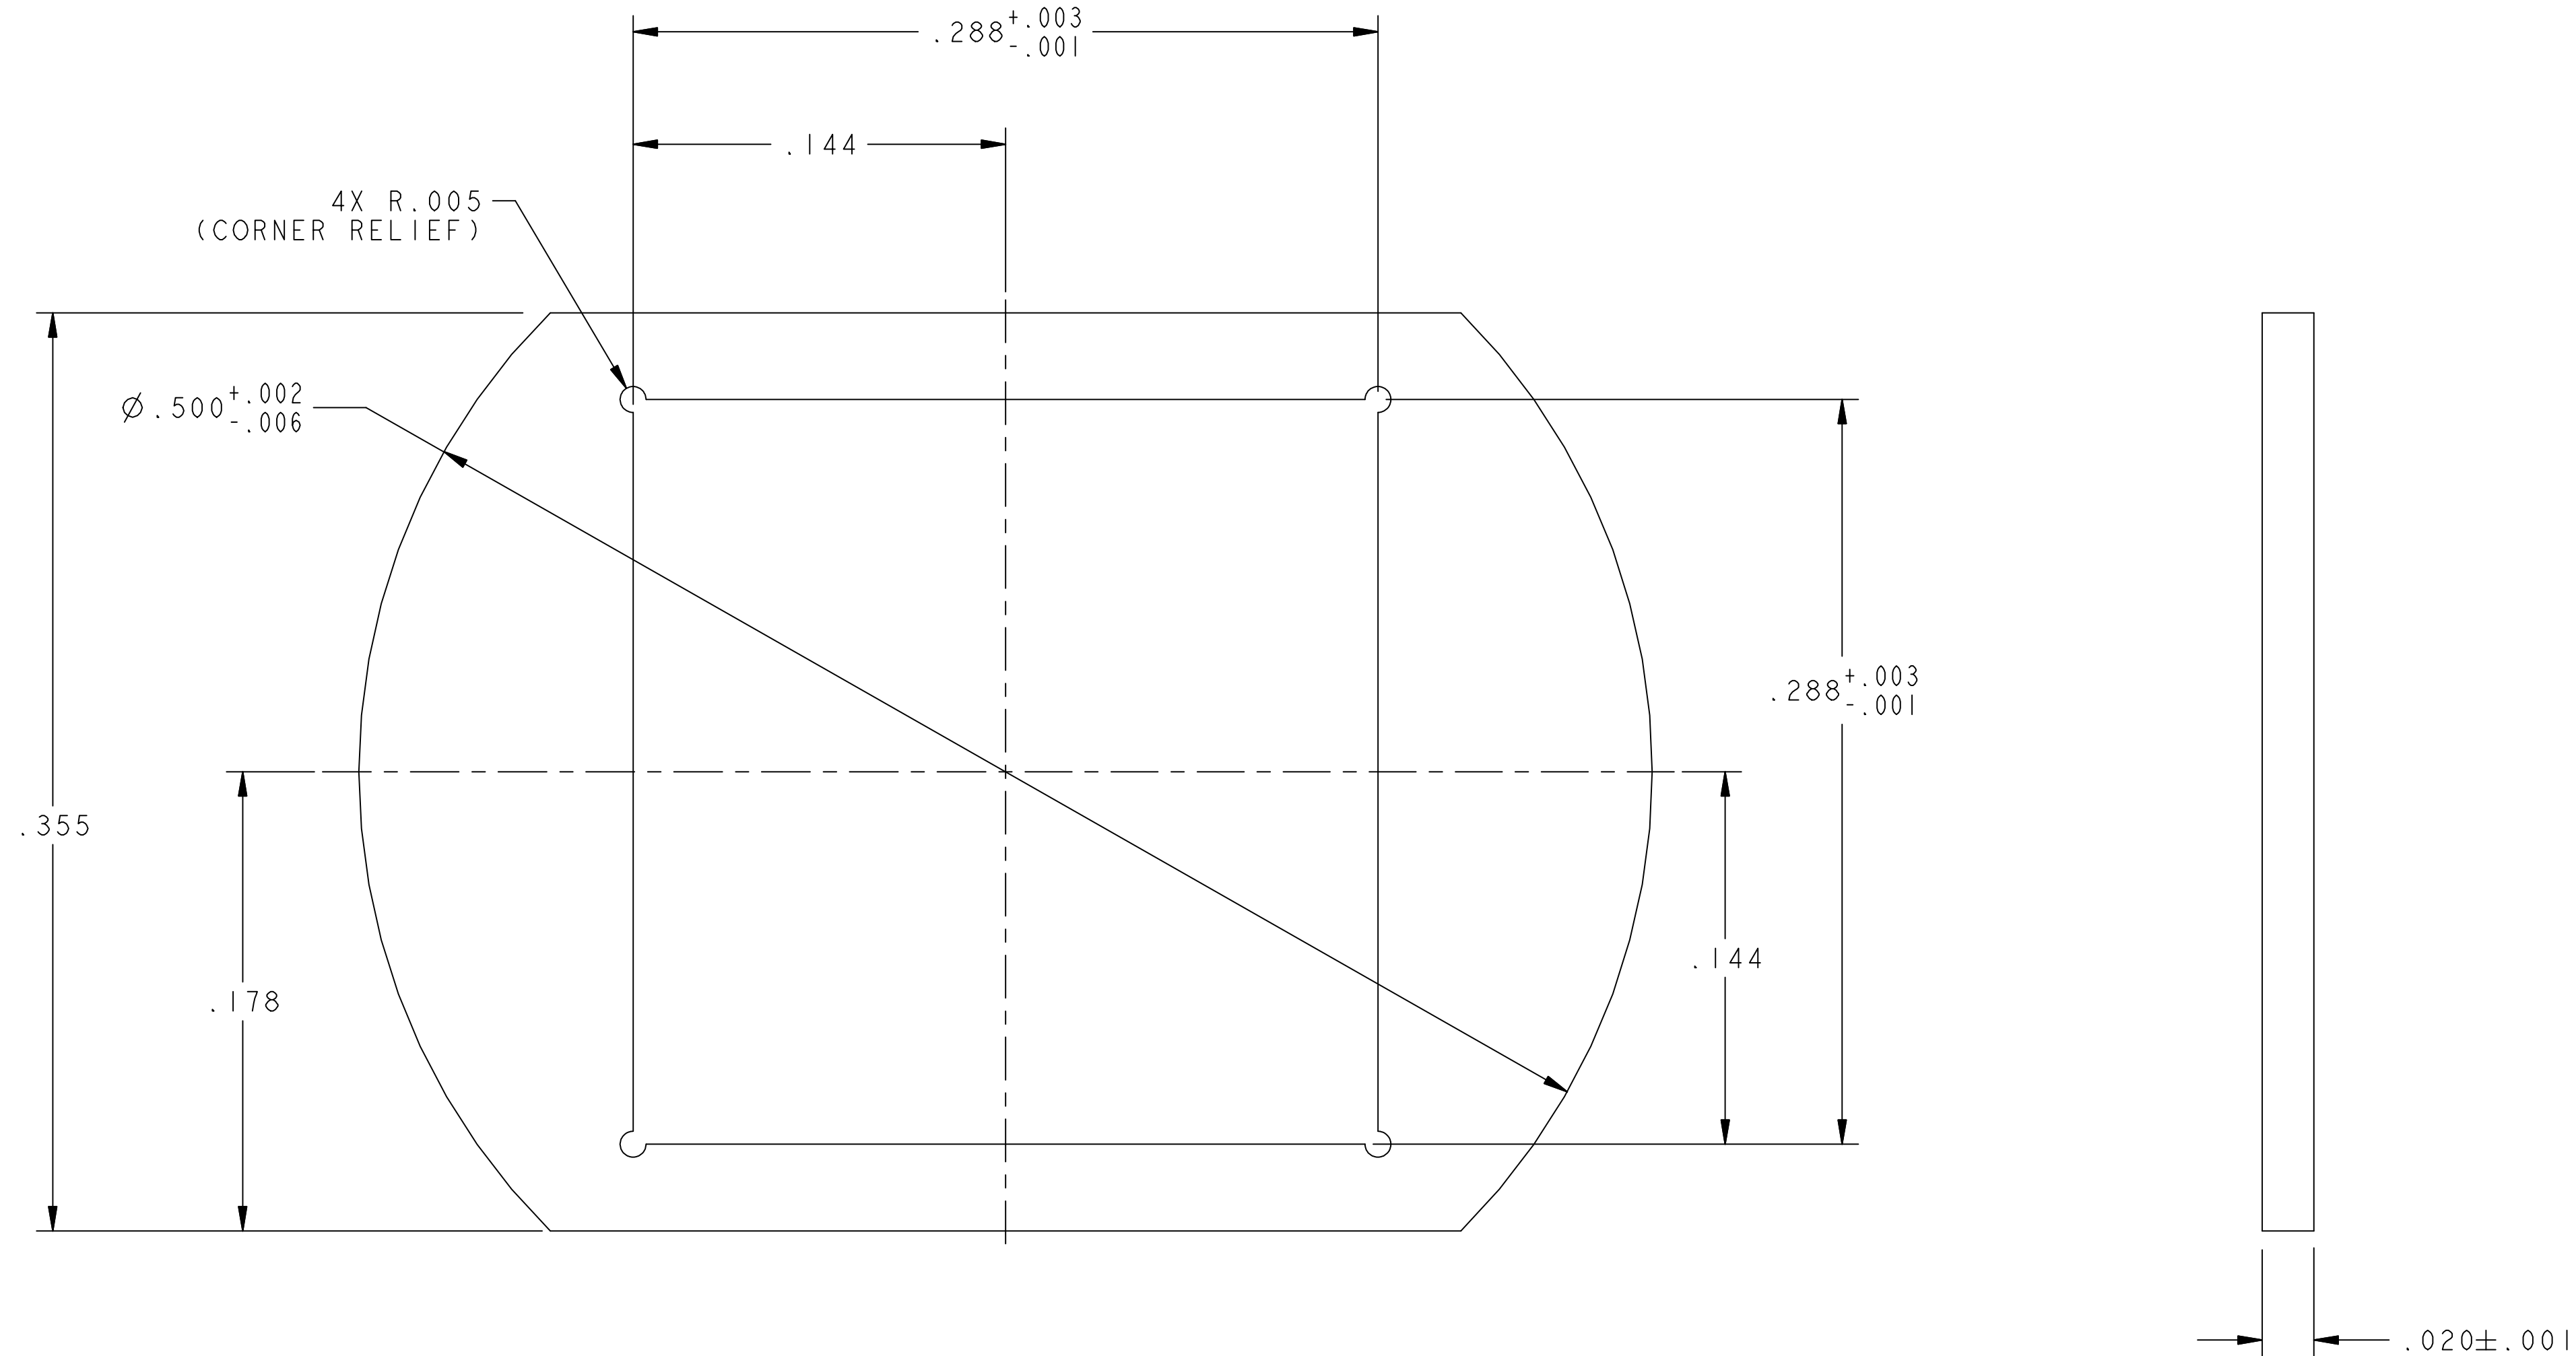

- 1 - DIMENSIONING AND TOLERANCING IAW ANSI Y14.5M - 1982
TOLERANCES UNLESS OTHERWISE SPECIFIED
ANGLES $\pm 1^\circ$
.XX $\pm .01$
.XXX $\pm .005$
- 2 - MATERIAL : COORSTEK ALUMINA 96% PURE, SURFACE FINISH AS LAPPED
- 3 - FOR 68005222-101 ONLY : MARK THE LETTER "A" ON ANY NON-POLISHED SURFACE

NOT RELEASED
FOR REFERENCE ONLY
SUBJECT TO CHANGE
WITHOUT NOTICE

US GOVERNMENT DATA RIGHTS NONE				SIMILAR PART NO NA		DRAWING START DATE 2012-08-20		HONEYWELL INTERNATIONAL INC. Aerospace - Plymouth, MN USA		Honeywell			
HONEYWELL DATA RIGHTS HONEYWELL STANDARD PROPRIETARY				PROGRAM NOPP/MBARI Sensor		DESIGN Donald Horkheimer 2012-08-20							
HONEYWELL-CONFIDENTIAL: THIS COPYRIGHTED WORK AND ALL INFORMATION ARE THE PROPERTY OF HONEYWELL, CONTAIN TRADE SECRETS AND MAY NOT, IN WHOLE OR IN PART, BE USED, DUPLICATED, OR DISCLOSED FOR ANY PURPOSE WITHOUT PRIOR WRITTEN PERMISSION OF HONEYWELL. ALL RIGHTS RESERVED.				MA WORK ORD/EWO/NETWORK ACTIVITY NO NA		CHECKER ?????		YYYY-MM-DD		EXTENDED AREA DIE CERAMIC SPACER			
				SALES ORDER NUMBER NA		PROJECT ?????		YYYY-MM-DD					
						QUALITY ?????		YYYY-MM-DD					
						ANALYST ?????		YYYY-MM-DD					
				THIRD ANGLE PROJECTION		ELECTRONIC APPROVALS		SIZE		CAGE CODE	DWG NO	REV	
		????????-???	????????			INITIAL RELEASE - ECO-?????		D		34168	68005222	-	
		NEXT ASSY	USED ON			ALL APPROVALS CONTROLLED BY THE PRODUCT DATA MANAGEMENT SYSTEM							
		INITIAL APPLICATION				CONTRACT NUMBER NA				SCALE: 20/1		WT: 0.00 LB CALC	SHEET 1 OF 1